


KEY	
■	EXISTING STRUCTURE
■	PROPOSED STRUCTURE
—	SITE BOUNDARY
- - -	STEEL BEAM TO SE DESIGN
WM	WASHING MACHINE
FF	FRIDGE / FREZER
BO	BOILER
DW	DISH WASHER
RL	ROOF LIGHT
NW	NEW WINDOW
WR	WINDOW REVEAL MOLDING
BW	BRICKWORK TO MATCH EXISTING
BH	BRICK SOLIDER COURSE
RN	RENDER
SD	SLIDING DOOR IN DARK GREY
OG	OPAQUE GLAZING
FS	BUILT IN SHELVING
RWP	RAINWATER PIPE
ED	EXTERNAL DOOR IN DARK GREY
▲	HOUSE ENTRANCE
- - -	EXISTING STRUCTURE
GD	GLAZED DOOR
FG	FIXED GLAZING



NO. 254

01 PROPOSED 1F PLAN
1:100 @ A3

252 SWAKELEYS ROAD

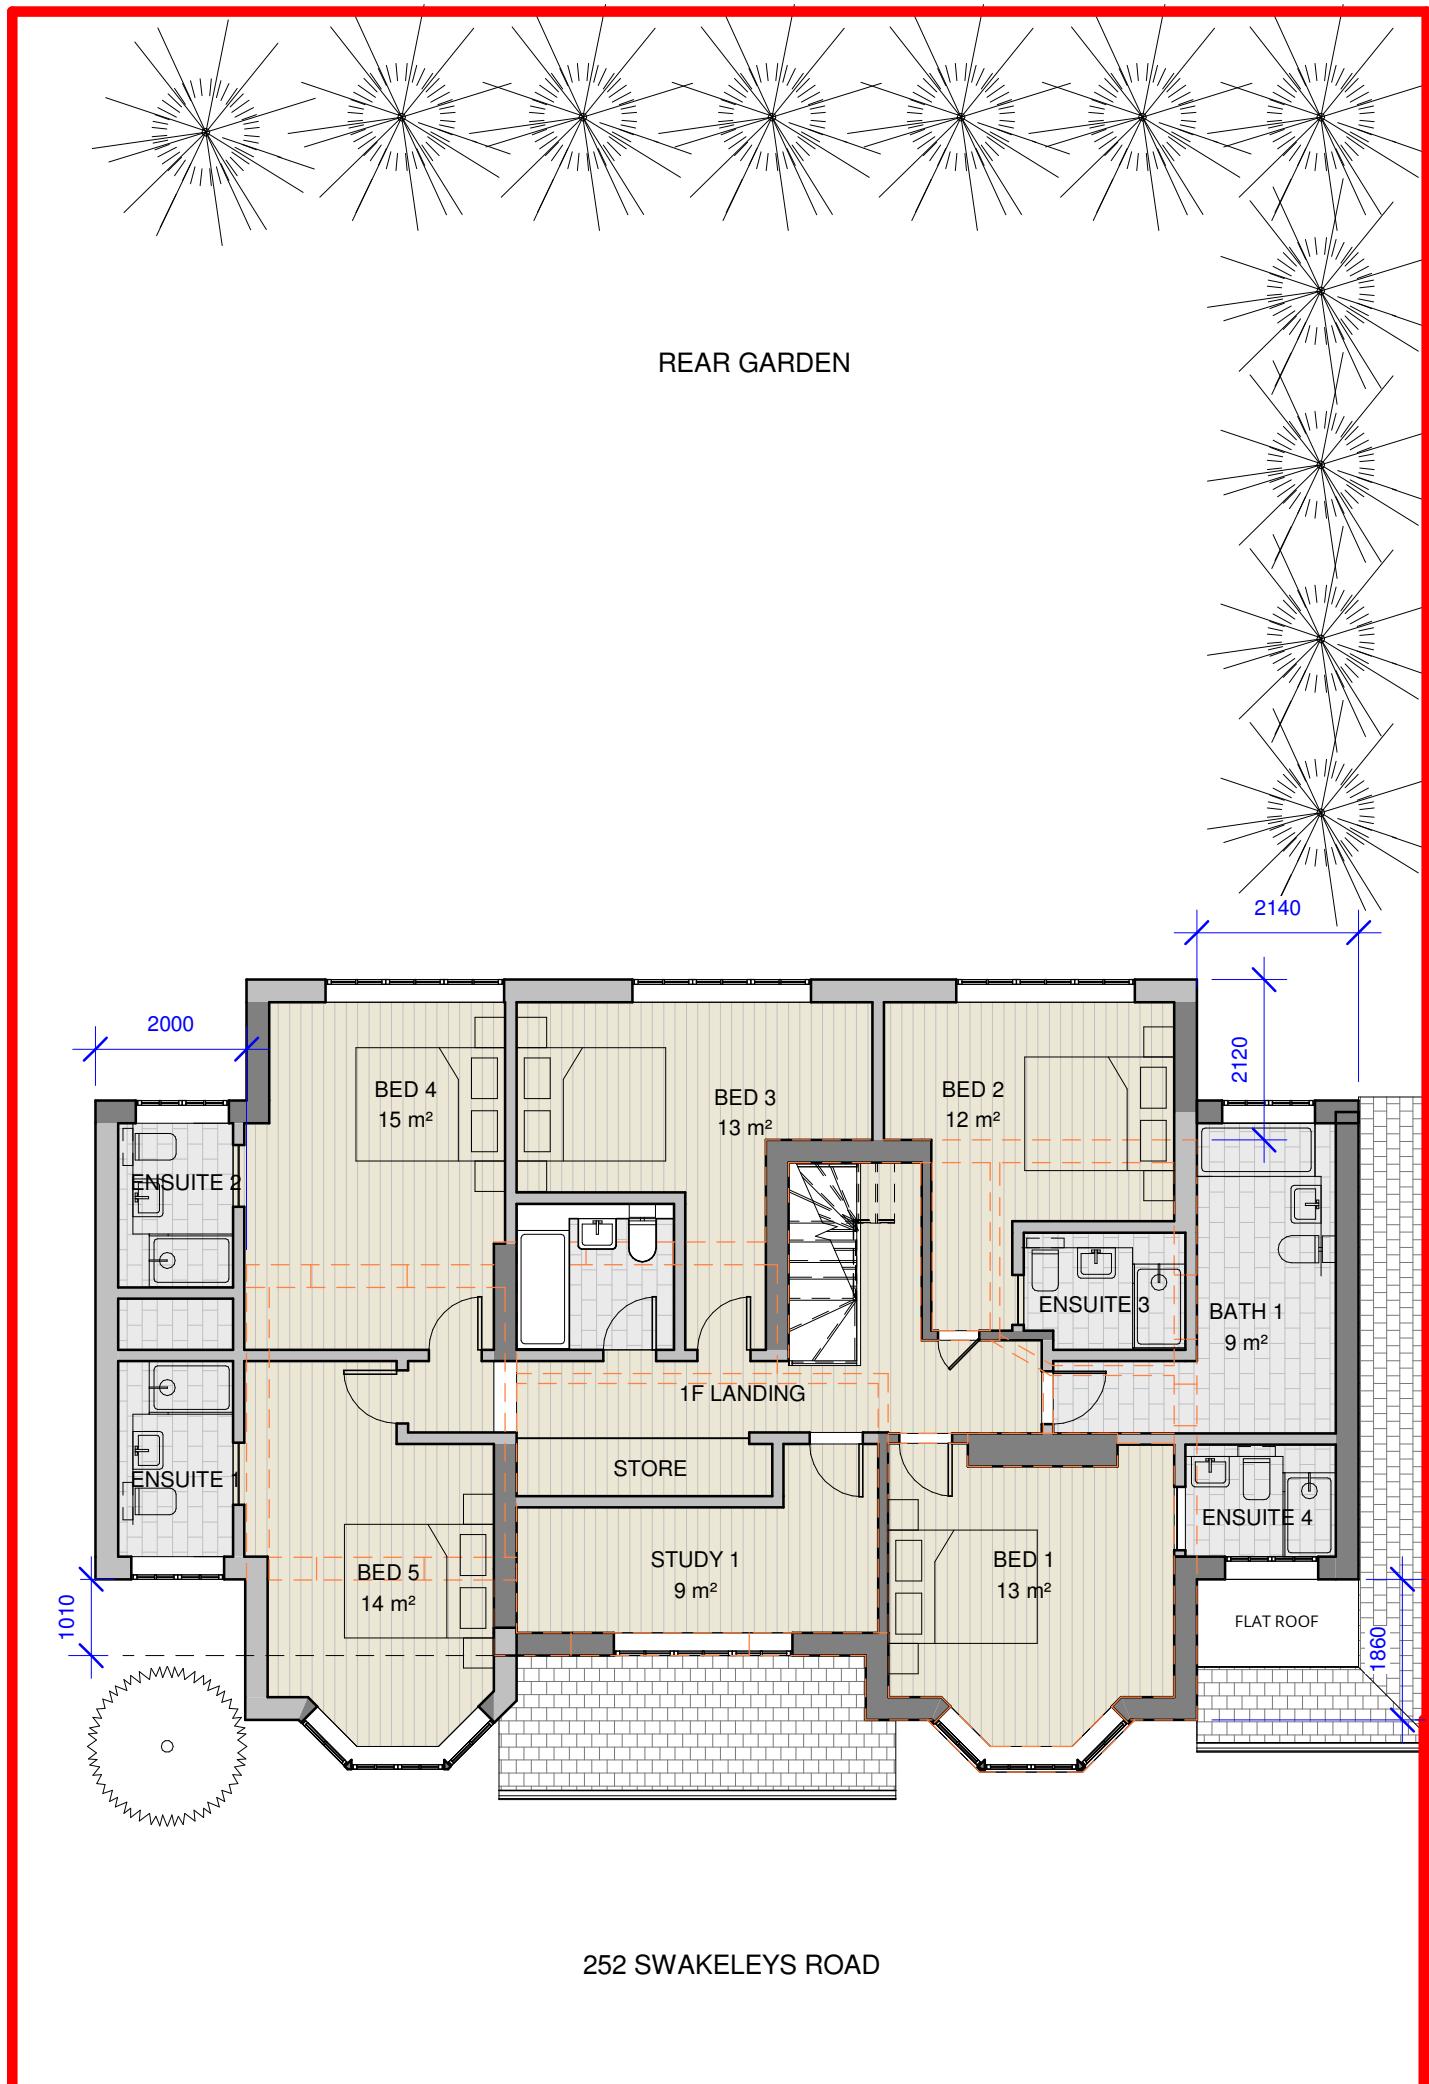

NO. 250

PLANNING APP 01

0 1 1:100 @ A3 5M

J 79 STUDIO

T: +44 (0)7742 071 052
W: info@j79studio.co.uk

Unit 312
Wey House
15 Church Street
Weybridge
KT13 8NA

FOR CLIENT
CONFIRM ALL DESIGN WITH CLIENT ON SITE
BUILDING CONTROL APPROVAL TBC
ALL DIMENSION TO BE CHECKED ON SITE

This drawing is the property of J79 Studio. Copyright is reserved & this drawing is issued on the condition that it is not copied, reproduced, retained or disclosed to any unauthorised person, either wholly or in part, without our consent. Do not scale from this drawing; check all dimensions on site. Any errors please notify architect in the first instance.

Rev	Date	Note
P1	23-05-22	PLANNING ISSUE
PROJECT		
	252 Swakeleys Road, Ickenham UB10 8AU	
DRAWING TITLE		PROPOSED 1F PLAN
STATUS		PLANNING APPLICATION
DRAWN BY	JW	CHECKED BY RM

PROJECT NO.	DATE	SCALE
1913	MAY 2022	1:100@A3
DRAWING NO.	A101	REVISION P1