


# 01 PROPOSED LOFT PLAN

1:100 @ A3

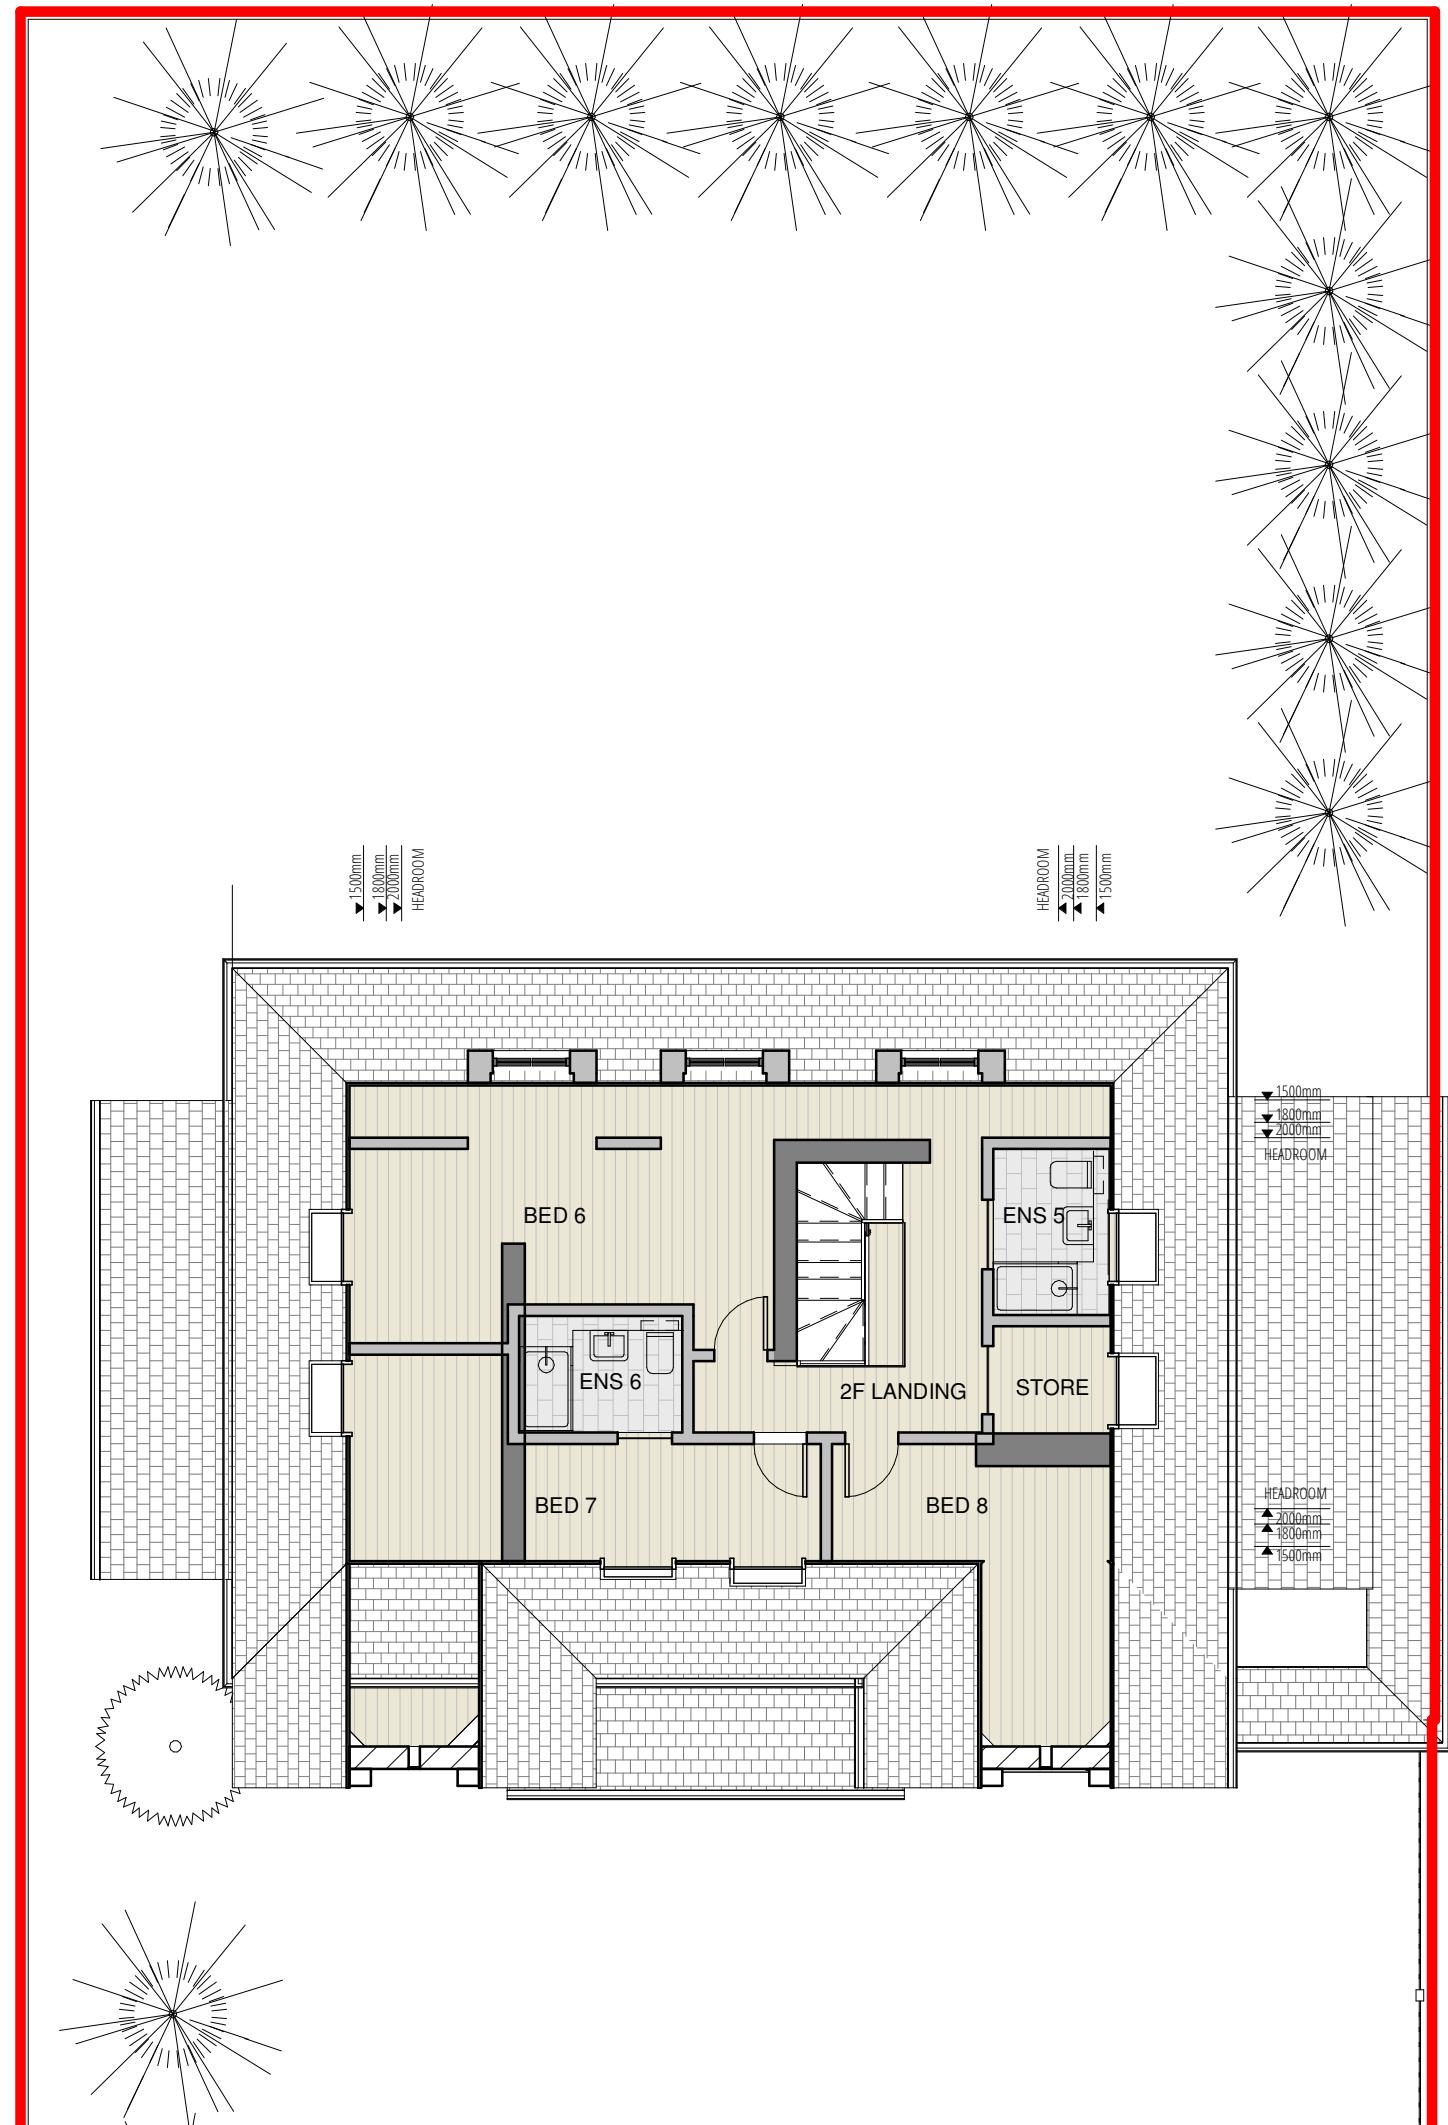

KEY	
■	EXISTING STRUCTURE
■	PROPOSED STRUCTURE
—	SITE BOUNDARY
—	STEEL BEAM TO SE DESIGN
WM	WASHING MACHINE
FF	FRIDGE / FREZER
BO	BOILER
DW	DISH WASHER
RL	ROOF LIGHT
NW	NEW WINDOW
WR	WINDOW REVEAL MOLDING
BW	BRICKWORK TO MATCH EXISTING
BH	BRICK SOLIDER COURSE
RN	RENDER
SD	SLIDING DOOR IN DARK GREY
OG	OPAQUE GLAZING
FS	BUILT IN SHELVING
RWP	RAINWATER PIPE
ED	EXTERNAL DOOR IN DARK GREY
▲	HOUSE ENTRANCE
—	EXISTING STRUCTURE
GD	GLAZED DOOR
FG	FIXED GLAZING



PLANNING APP 01

0 1 1:100 @ A3 5M

J 79 STUDIO

T: +44 (0)7742 071 052

W: info@j79studio.co.uk

Unit 312  
Wey House  
15 Church Street  
Weybridge  
KT13 8NA

FOR CLIENT  
CONFIRM ALL DESIGN WITH CLIENT ON SITE  
BUILDING CONTROL APPROVAL TBC  
ALL DIMENSION TO BE CHECKED ON SITE

This drawing is the property of J79 Studio. Copyright is reserved & this drawing is issued on the condition that it is not copied, reproduced, retained or disclosed to any unauthorised person, either wholly or in part, without our consent. Do not scale from this drawing; check all dimensions on site. Any errors please notify architect in the first instance.

Rev	Date	Note
P1	23-05-22	PLANNING ISSUE

PROJECT

252 Swakeleys Road, Ickenham UB10 8AU

DRAWING TITLE

PROPOSED LOFT PLAN

STATUS

PLANNING APPLICATION

DRAWN BY JW CHECKED BY RM

PROJECT NO. DATE SCALE  
1913 MAY 2022 1:100@A3

DRAWING NO. REVISION  
A102 P1