



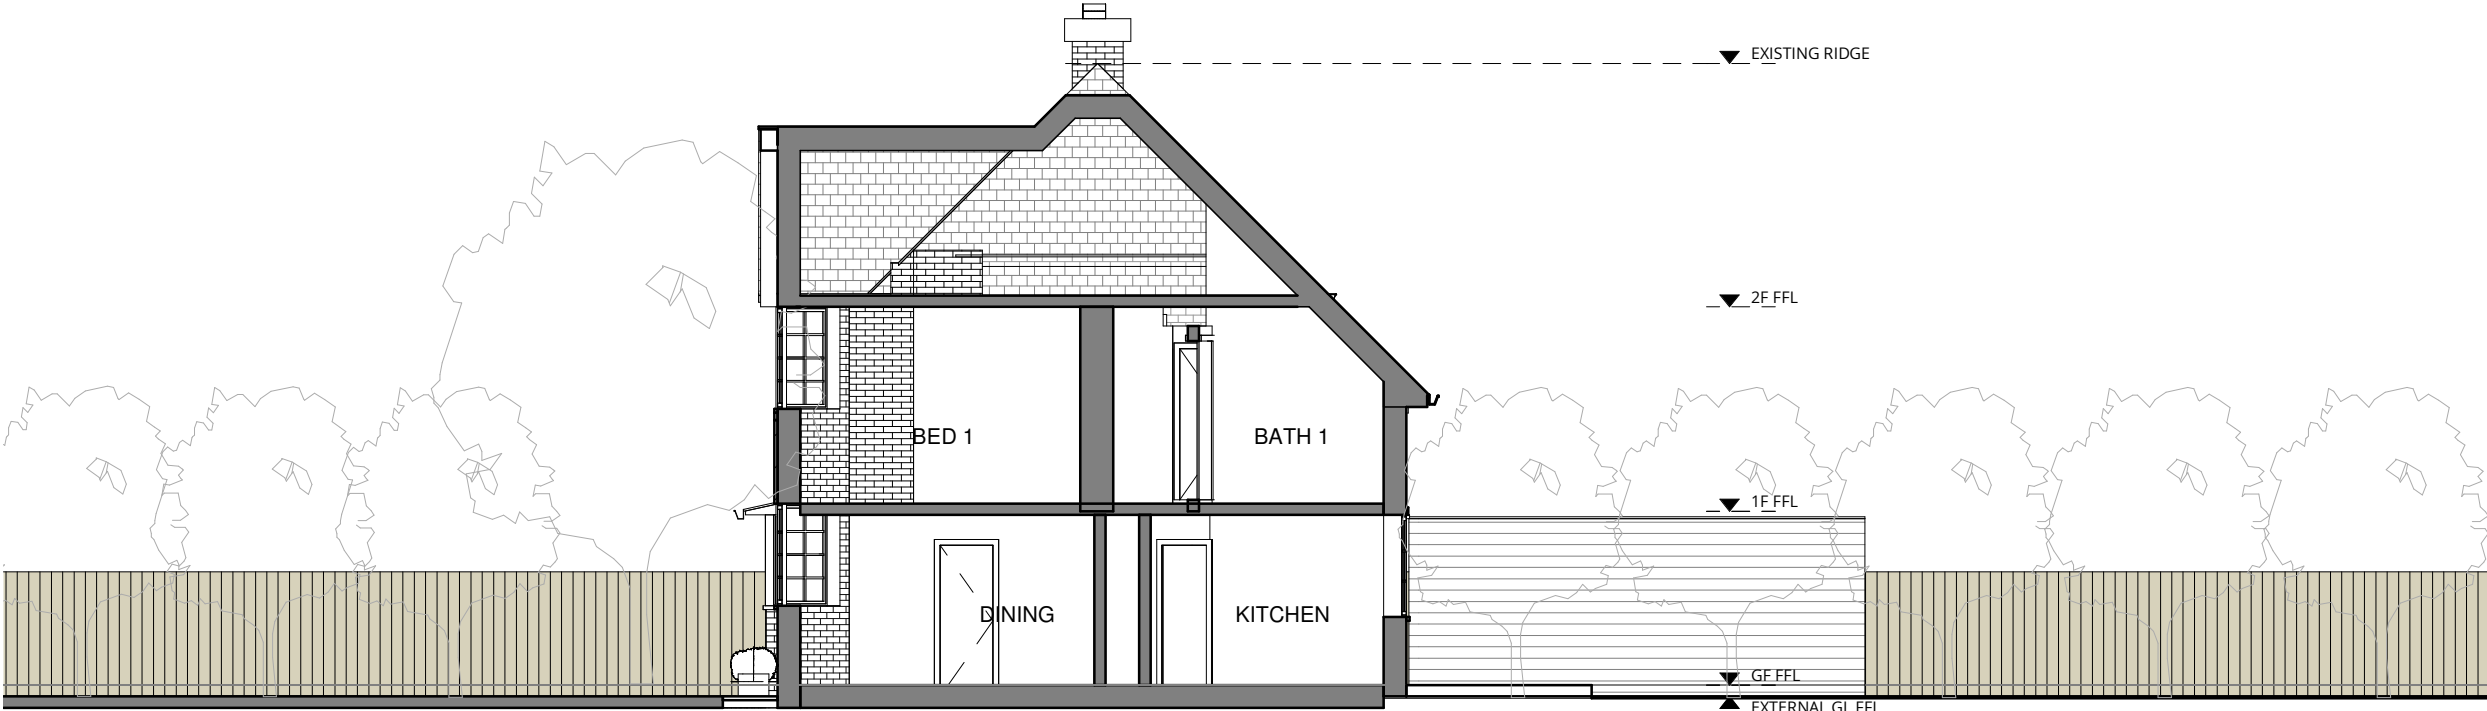

02 EXISTING SECTION AA
1:100 @ A3

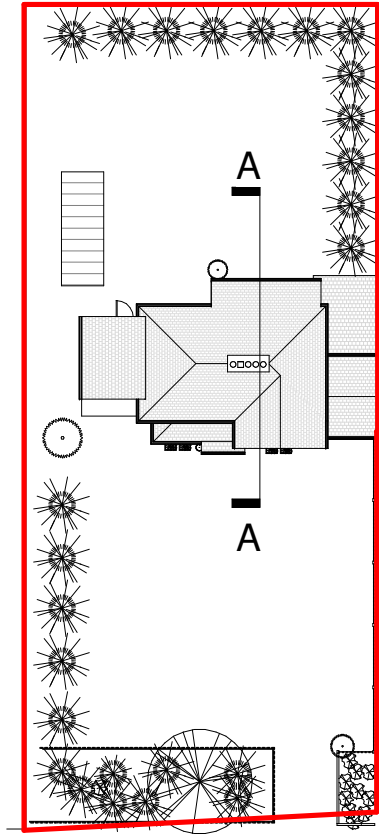

02 KEY PLAN
NTS @ A3

PLANNING APP 01

0 1 1:100 @ A3 5M

J79 STUDIO

T: +44 (0)7742 071 052
W: info@j79studio.co.uk

Unit 312
Wey House
15 Church Street
Weybridge
KT13 8NA

FOR CLIENT

CONFIRM ALL DESIGN WITH CLIENT ON SITE

BUILDING CONTROL APPROVAL TBC

ALL DIMENSION TO BE CHECKED ON SITE

This drawing is the property of J79 Studio. Copyright is reserved & this drawing is issued on the condition that it is not copied, reproduced, retained or disclosed to any unauthorised person, either wholly or in part, without our consent. Do not scale from this drawing, check all dimensions on site. Any errors please notify architect in the first instance.

Rev	Date	Note
P1	07-03-22	PLANNING ISSUE

PROJECT
252 Swakeleys Road, Ickenham UB10 8AU
DRAWING TITLE
EXISTING SECTION AA
STATUS
PLANNING APPLICATION
DRAWN BY
Author
CHECKED BY
Checker

PROJECT NO.	DATE	SCALE
1913	MARCH 2022	
DRAWING NO.	A30	REVISION
		P1