


USE FIGURED DIMENSIONS ONLY. DO NOT SCALE FROM THIS DRAWING
EXCEPT FOR PLANNING PURPOSES. ALL DIMENSIONS MUST BE CHECKED ON
SITE. ANY INCONSISTENCIES MUST BE REPORTED BACK TO THE ARCHITECT.
THIS DRAWING AND ANY DESIGNS INDICATED THEREON ARE THE COPYRIGHT
OF BROOKS / MURRAY ARCHITECTS.
ALL RIGHTS ARE RESERVED. NO PART OF THIS WORK MAY BE PRODUCED
WITHOUT PRIOR PERMISSION IN WRITING FROM BROOKS / MURRAY
ARCHITECTS. PLANNING STAGE DRAWINGS SHOULD NOT BE USED FOR
CONSTRUCTION.



REV.	AMENDMENT	BY:	DATE
A	Swept Path Included		CM 11.01.2022

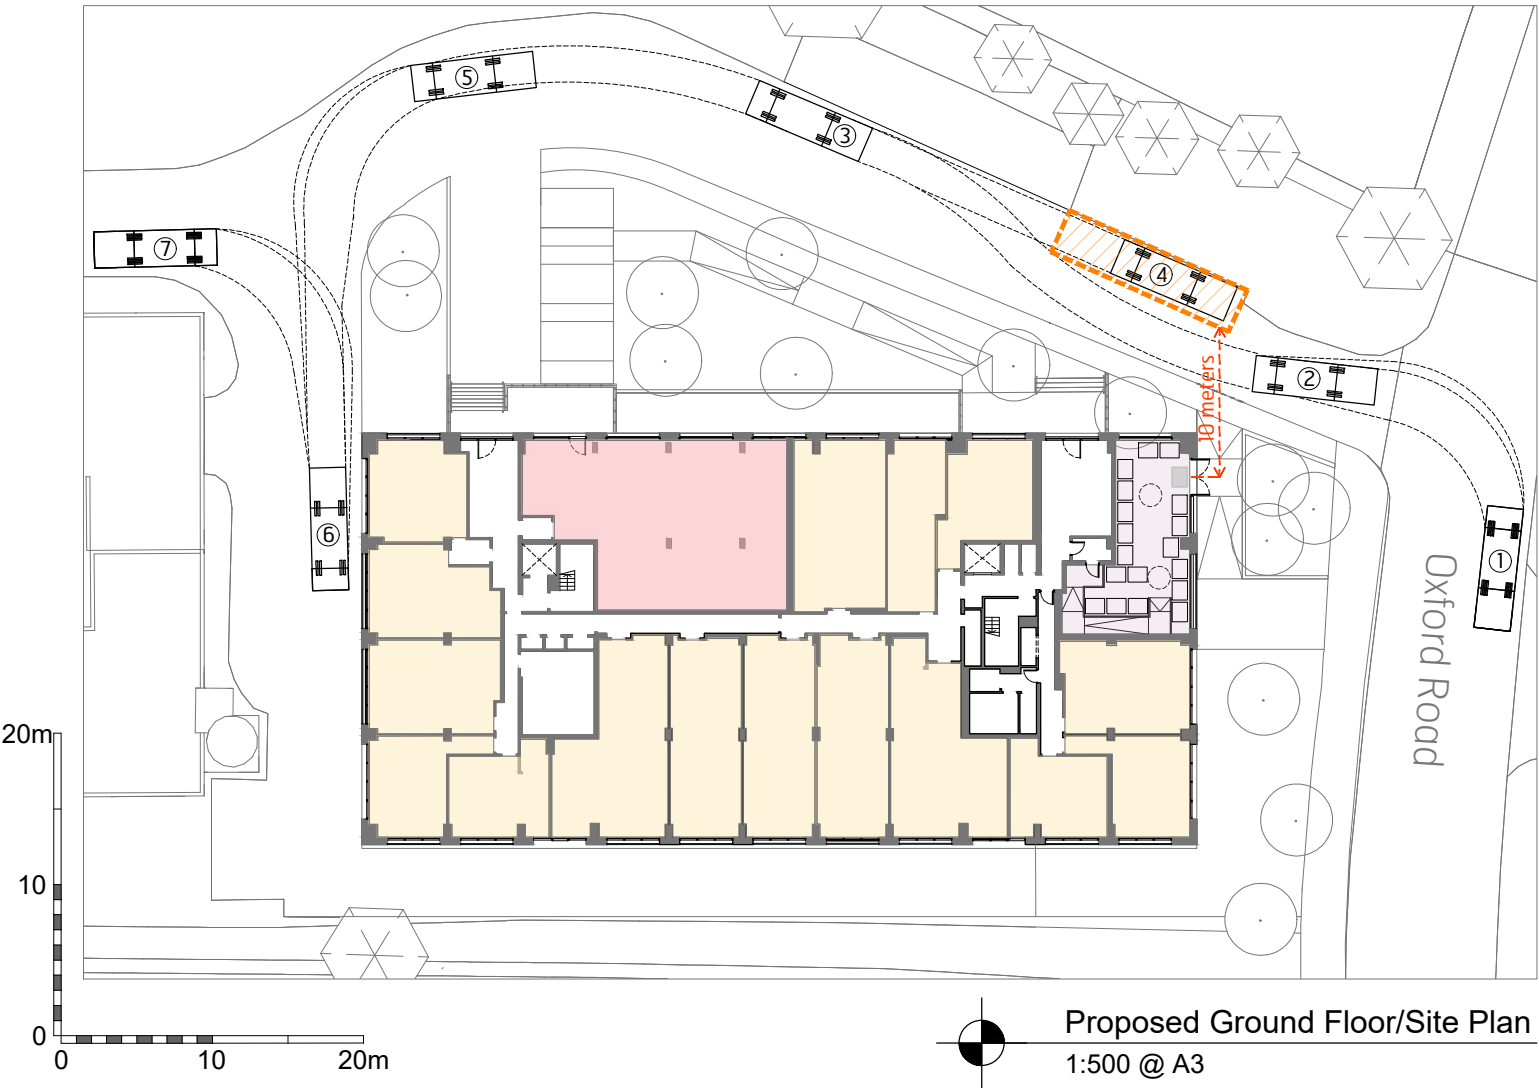

-  Waste Collection vehicle stop
-  Waste Collection Crew Route

Waste Storage Requirements for PA 40050/APP/2018/1737

Flat Type	Amount	Required refuse (L)	Required recycling (L)
Studio/1bed	14	700	700
2bed	8	680	680
3bed	3	360	360
TOTAL	25	1740	1740

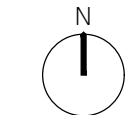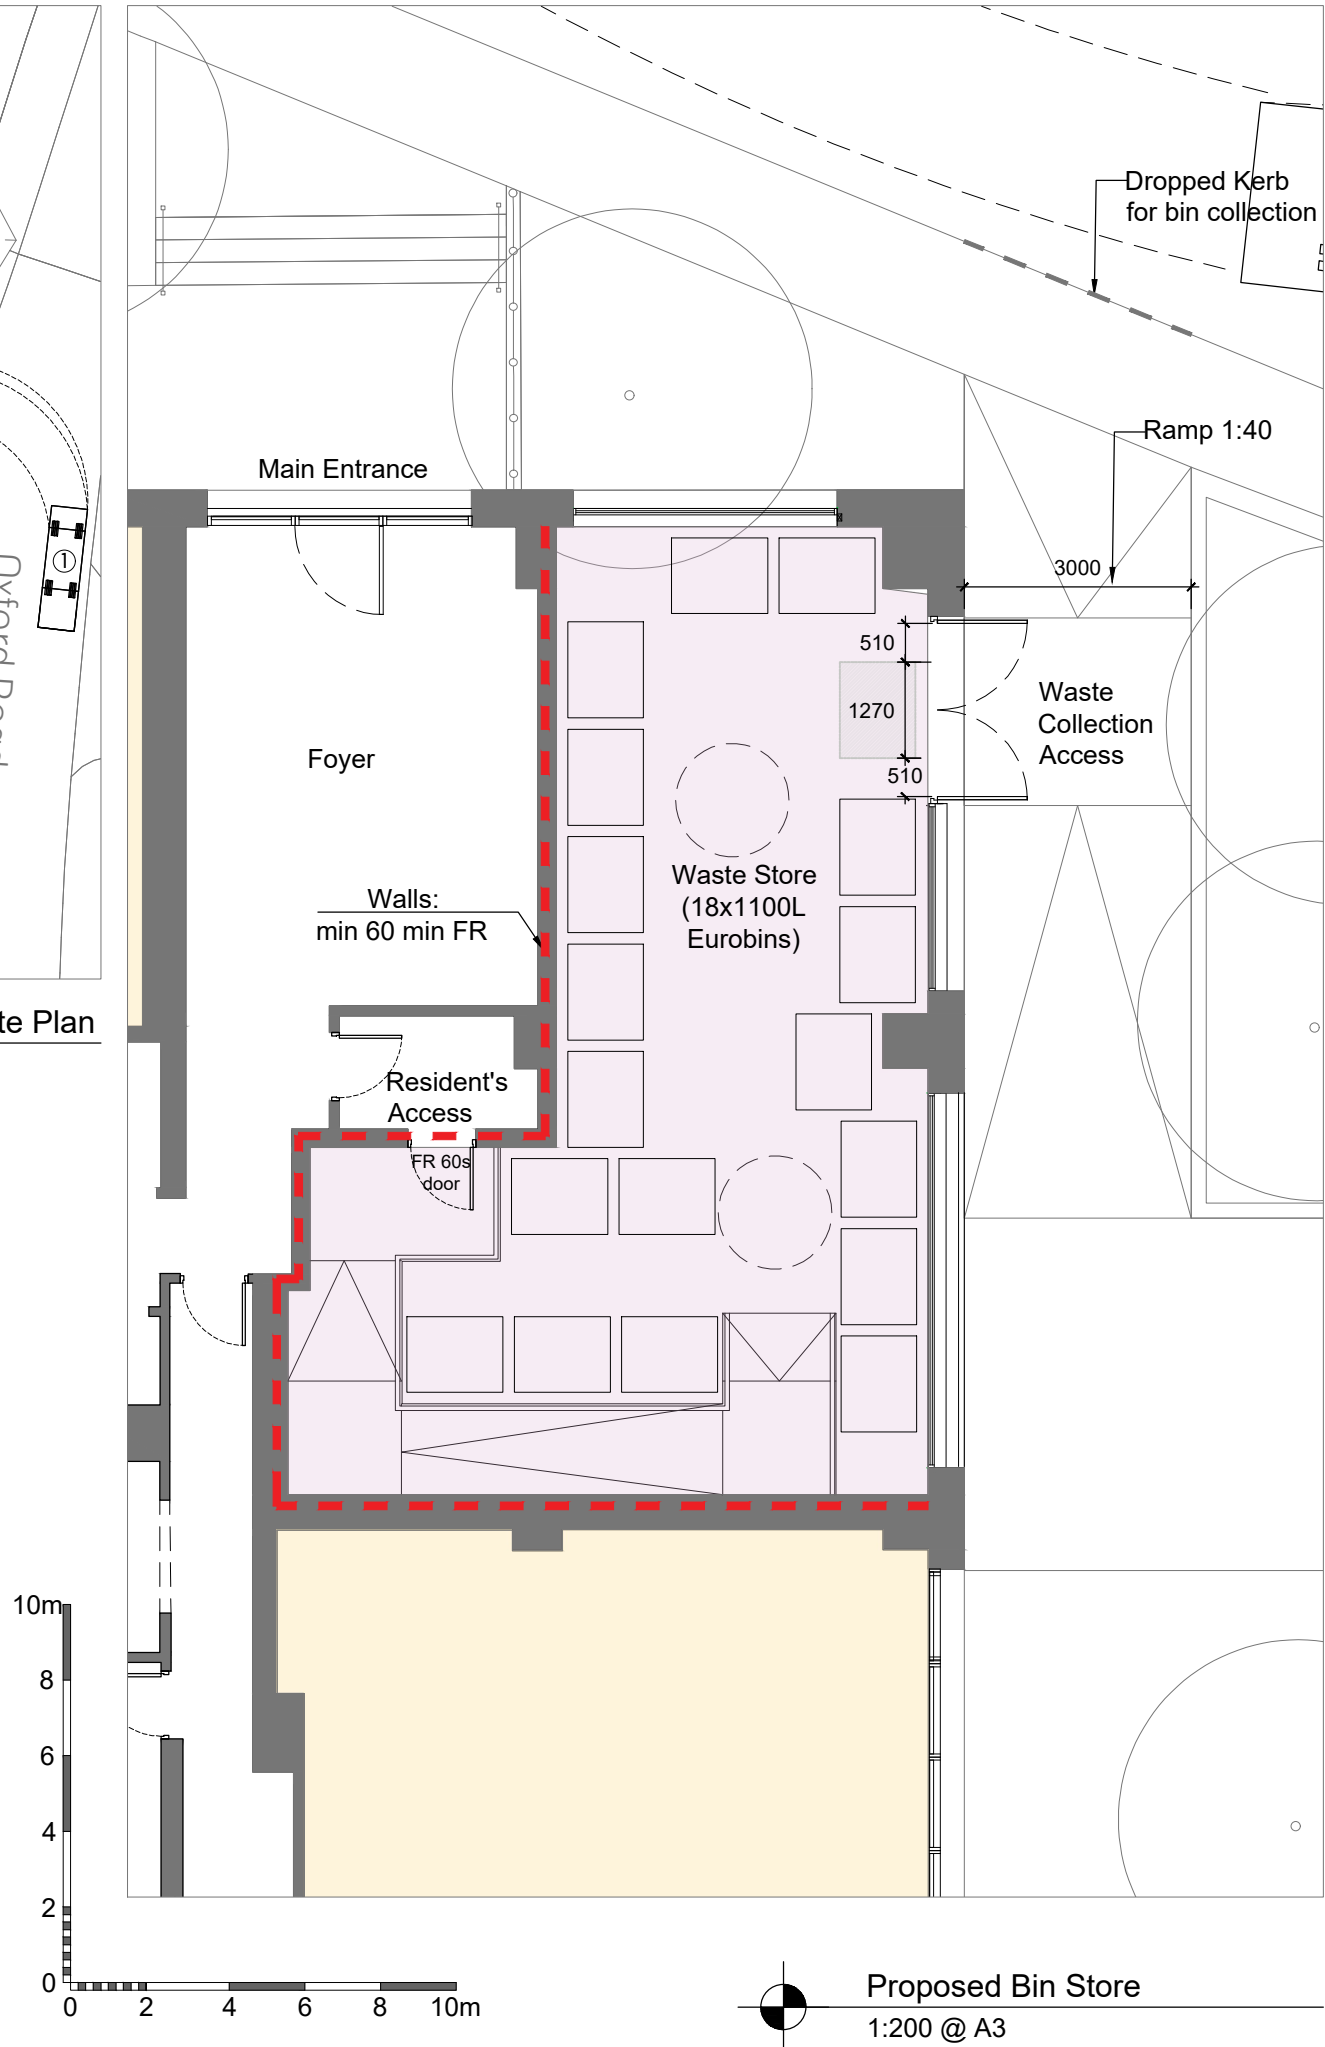

Brooks Murray Architects
The Arts Building, Morris Place, N4 3JG
+44 (0)2077399955 architects@brooksmurray.com

**brooks
murray**

CLIENT:	PRIVATE CLIENT
JOB:	BRIDGE HOUSE OXFORD ROAD UXBRIDGE
DRAWING TITLE:	Proposed Waste Store Arrangements
SCALE:	1:500 and 1:200 at A3
DATE:	SEP 2021
STATUS:	PLANNING
DRAWING NUMBER:	1253 - 700
REV:	A
ISSUED BY:	CM