



River Colne

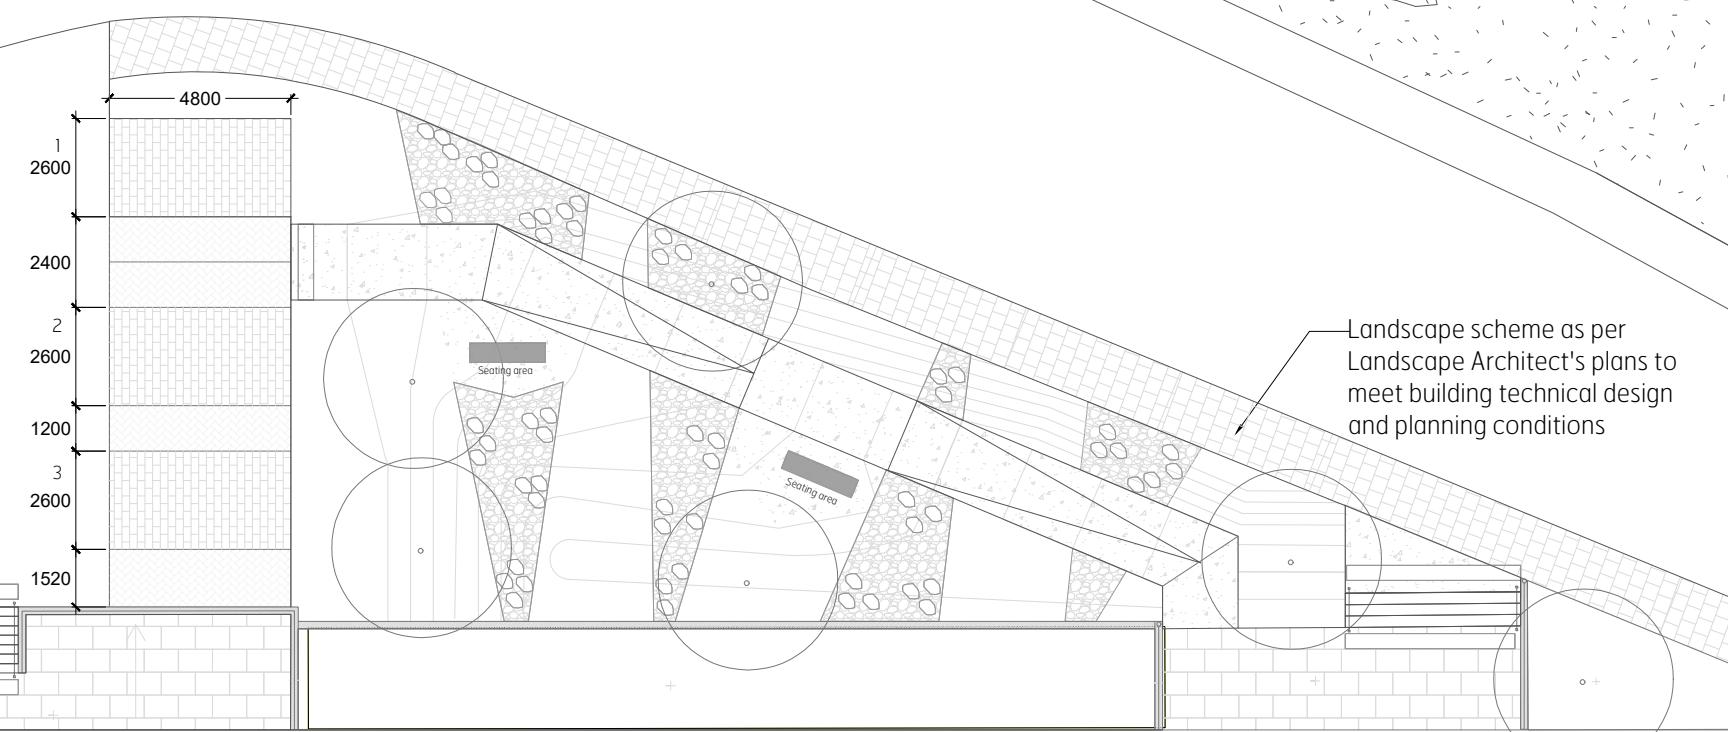

Bridge House

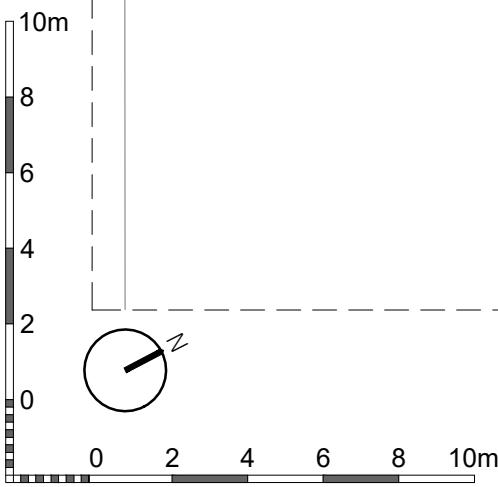

Parking Allocation Plan
External Car Parking

The following 17 car parking spaces will be allocated to the 25 unit upward extension permission ref 40050/APP/2018/1737: 8-9, 31-38. This includes three disabled spaces and four electrical charging points (two passive and two active).

The remaining spaces will be allocated to the prior approval planning permission ref:40050/APP/2019/1865

Brooks Murray Architects
The Arts Building, Morris Place, N4 3JG
+44 (0)2077399955 architects@brooksmurray.com

**brooks
murray**

CLIENT:
Xone Kontrol
JOB:
Bridge House
Uxbridge
UB8 1HS
DRAWING TITLE:
Parking Allocation Plan
External Car Parking - GROUND
SCALE:
1:200 @ A3
DATE:
MAY 2022
STATUS:
PLANNING
DRAWING NUMBER: 1253.01 - 1000 REV: C ISSUED BY: CF