



Location Plan

Scale 1:1250

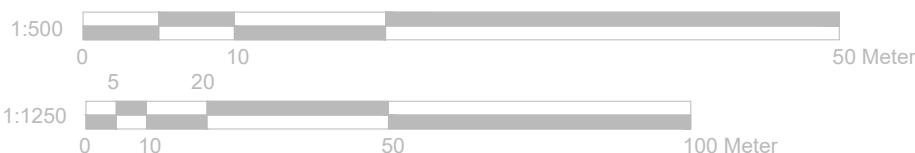

Block Plan

Scale 1:500

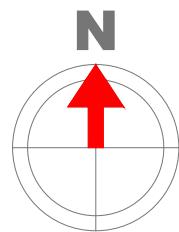

	<p>Project: 5 Allonby Drive, Ruislip, HA4 7YU</p>	<p>Title: Block plan Location plan</p>	<p>Scale: 1:500/1250 @ A4 Date: 07 2024 Drawing No.: 3774/05/JG Revision</p>
<p>239 Western Road, Southall, Middx, UB2 5HS Tel: 020 8571 1369 info@multicreation.co.uk</p>			