

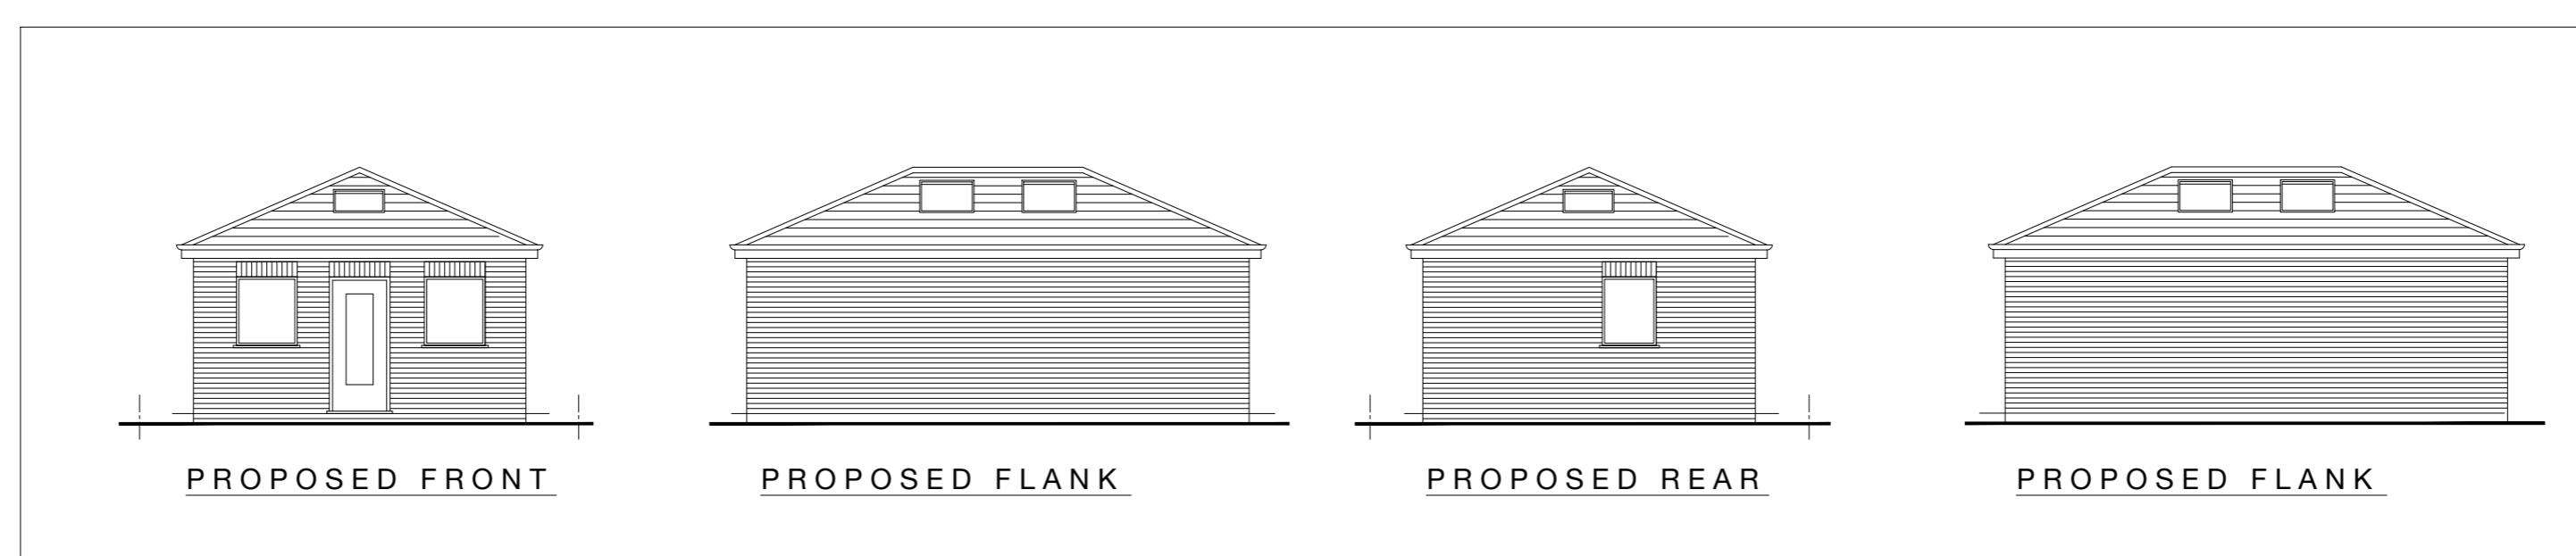


APPLICATION FOR RENEWAL OF LAPSED APPLICATION
Ref.: 70588/APP/2019/2323 dated 30 October 2019

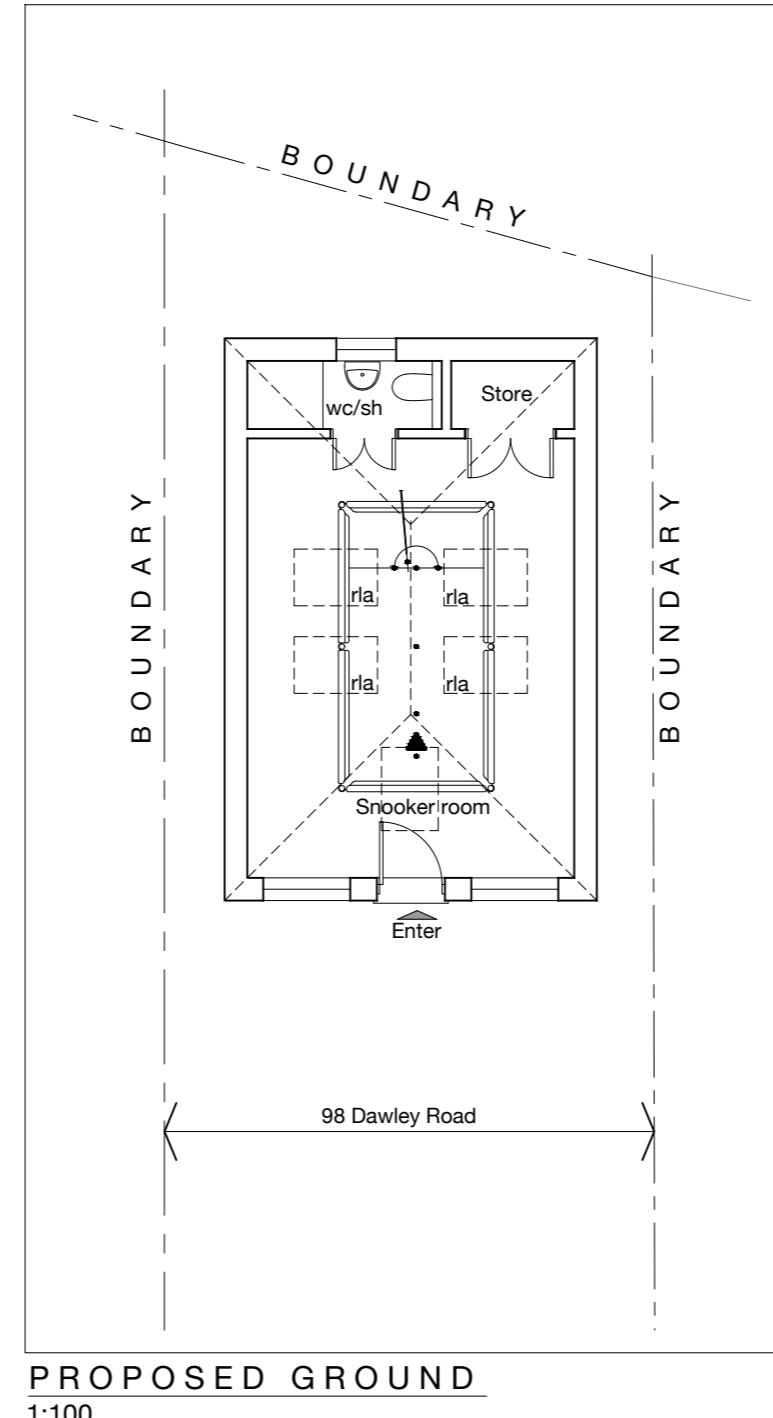

PROPOSED ELEVATIONS No. 98 DAWLEY ROAD

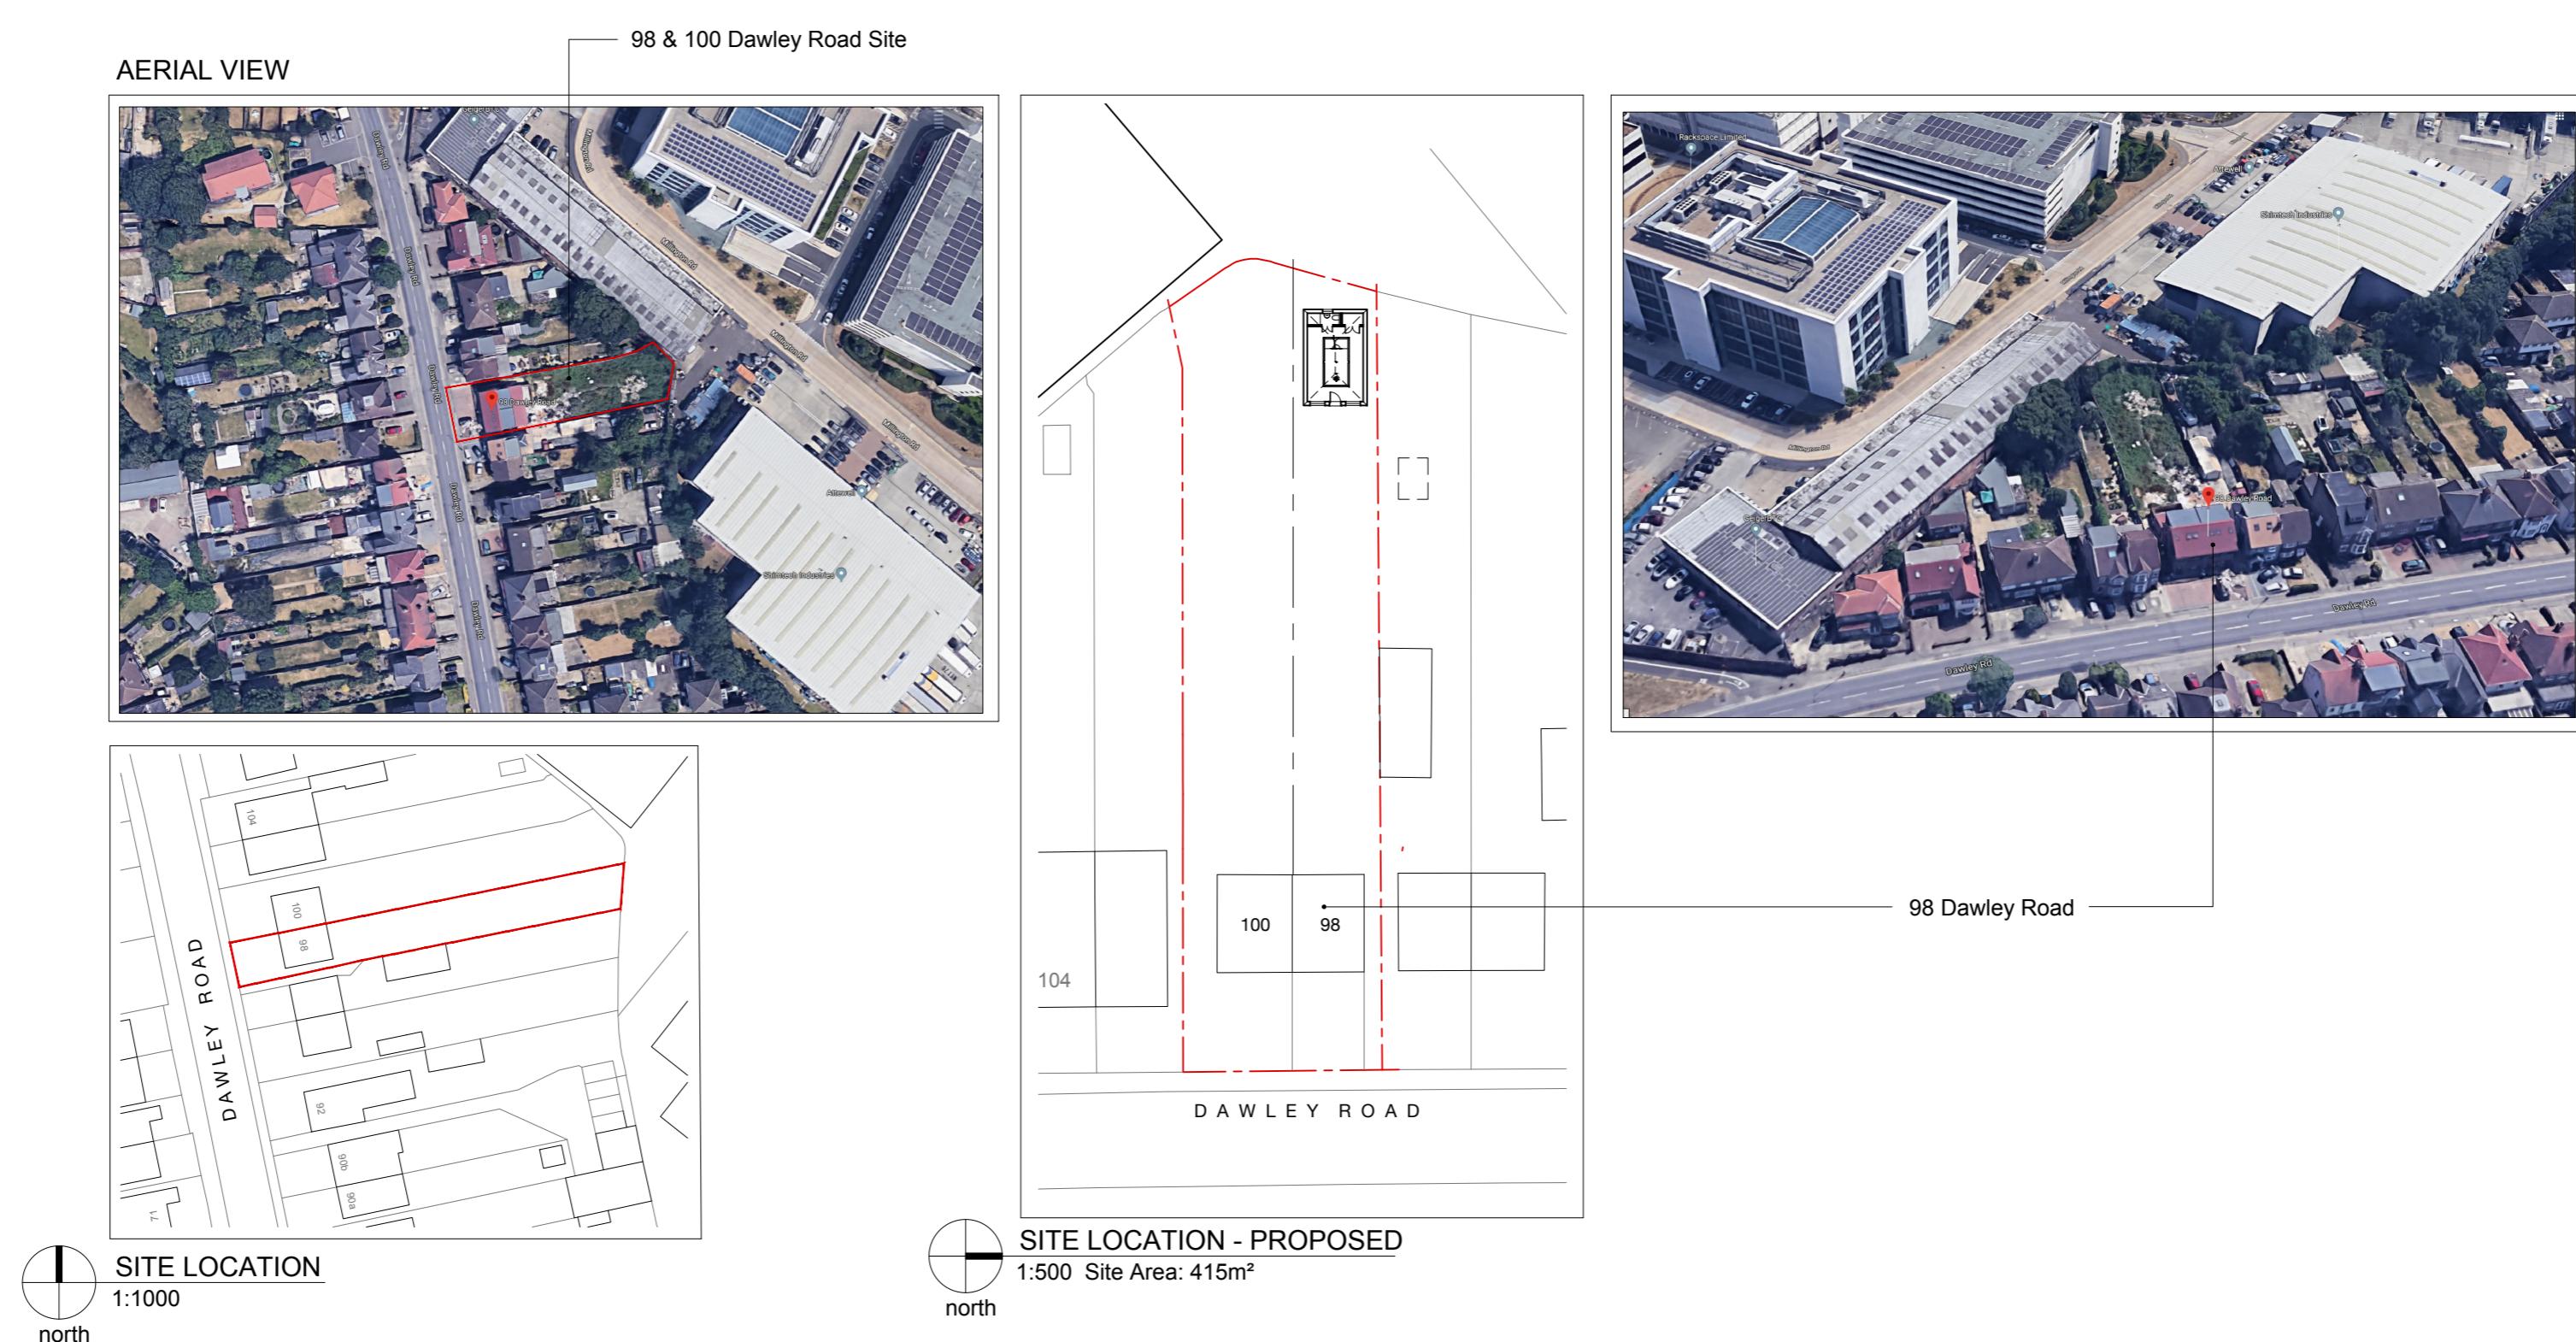

PLANNING

Revision



Akaal Architecture Ltd

t 07984590178 e kamal@akaalarchitecture.com

© Akaal Architecture Ltd 2024
All rights reserved in chapter IV of the Copyright Designs & Patents Act 1988 have been generally asserted. This Drawing
must not be scaled; only figured dimensions should be used. If there are any discrepancies, or contradictions between this
and other information, it should be brought to the Architect's attention.

client: Mr K Bath project: 98 Dawley Road, Hayes UB3

drawing title: PROPOSED PLANS & ELEVATIONS

date: July 2024	scale: 1:100 @A1 1:200 @A3	project no.: 2019.003	drawing no.: 03.10
-----------------	-------------------------------	-----------------------	--------------------

