




Block Plan
Scale 1:500

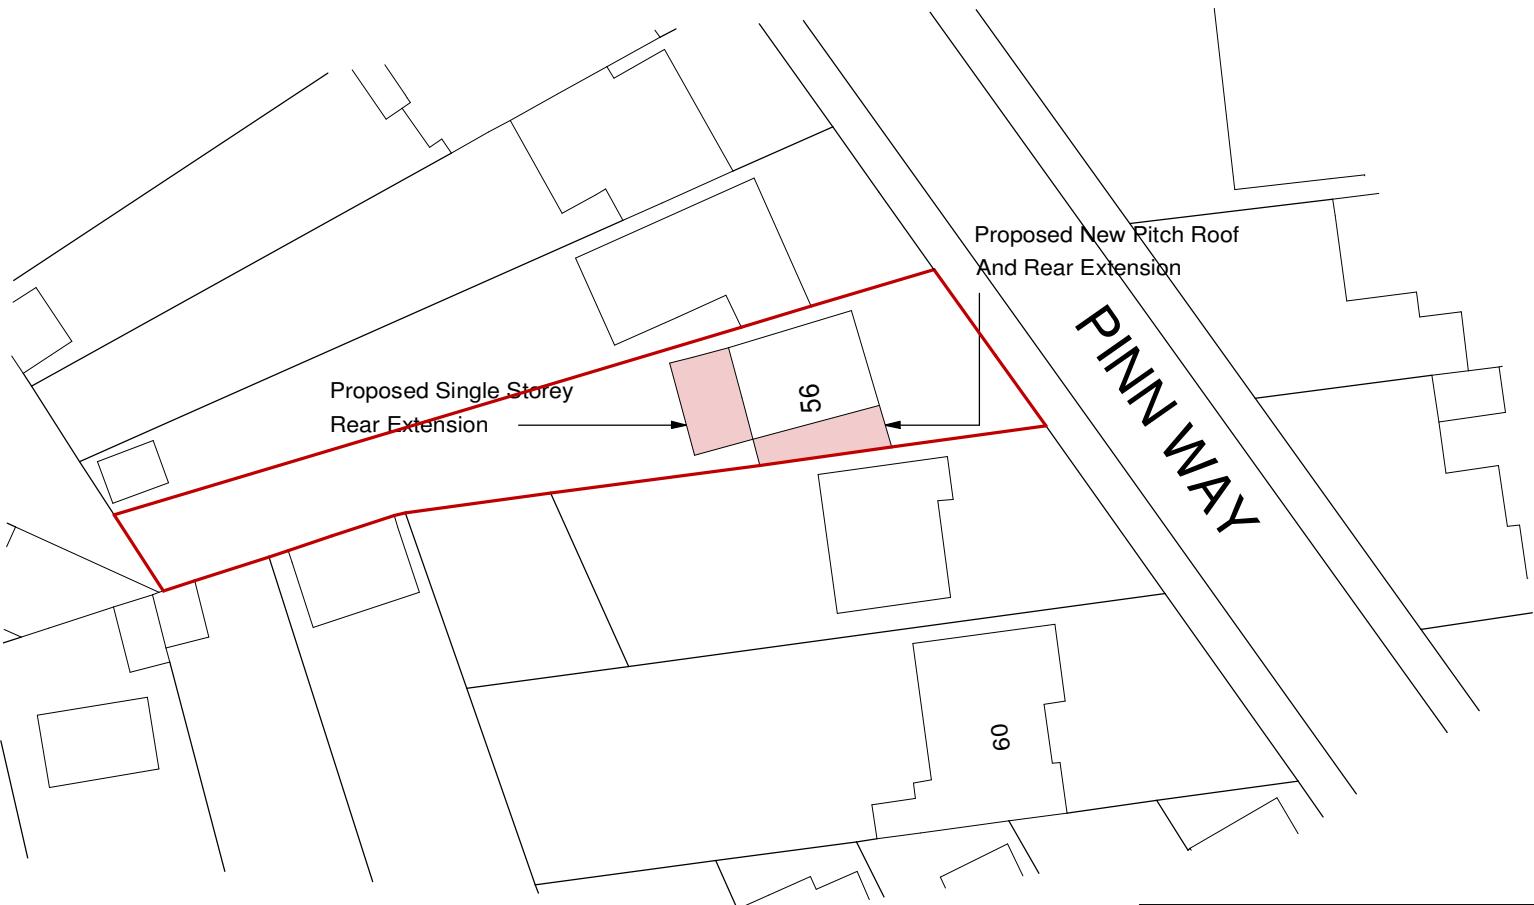

Location Plan
Scale 1:1250

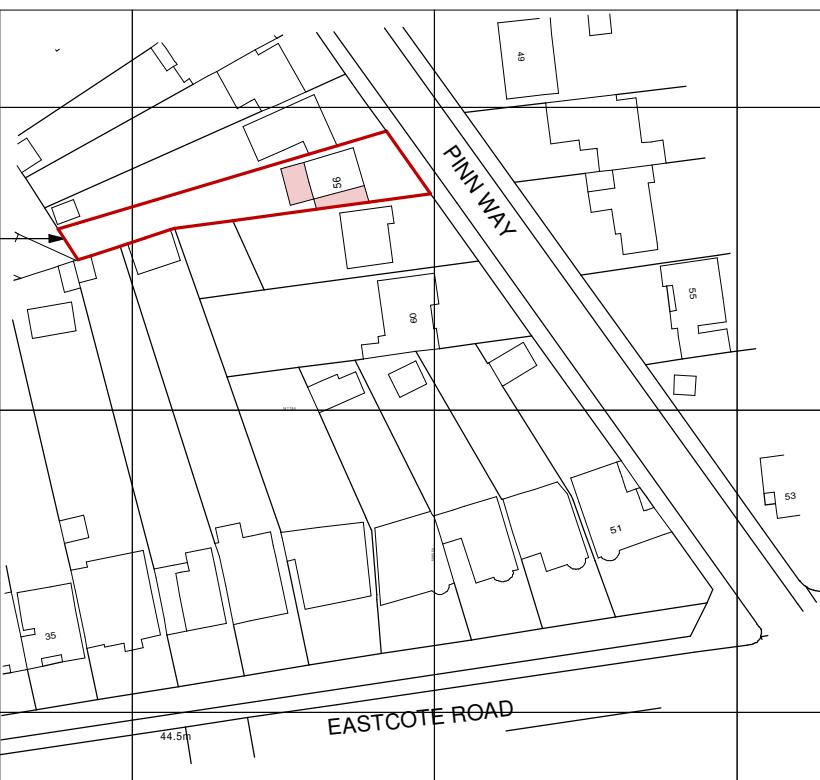

Ordnance Survey. (c) Crown Copyright 2025. All rights reserved. Licence number 100022432

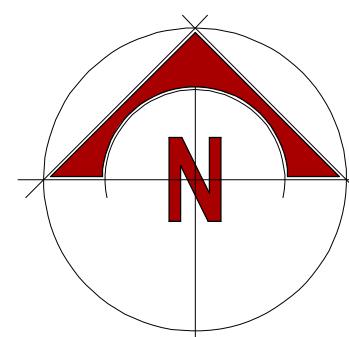

AVANTI DESIGN (BUCKS LTD.) PO BOX 1266 BEACONSFIELD BUCKS HP9 1US
Client Mr. & Mrs A. Grant
Location 56 Pinn Way Ruislip
Project Side & Rear Extension
Drawing Title Location Plan Block Plan
Scale 1:1250 & 1:500
Dwg. No. AG/05/25
Date October 2025
Rev.