



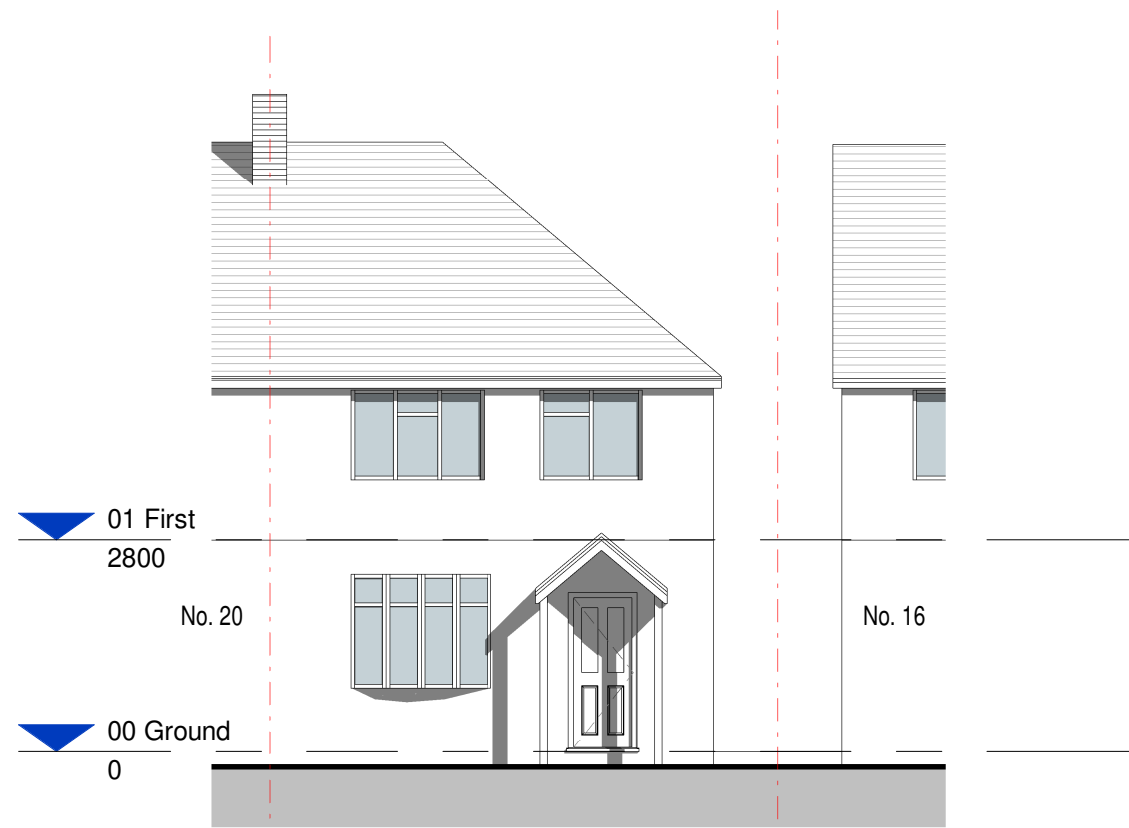


1 **Front (E) Elevation**
1 : 100

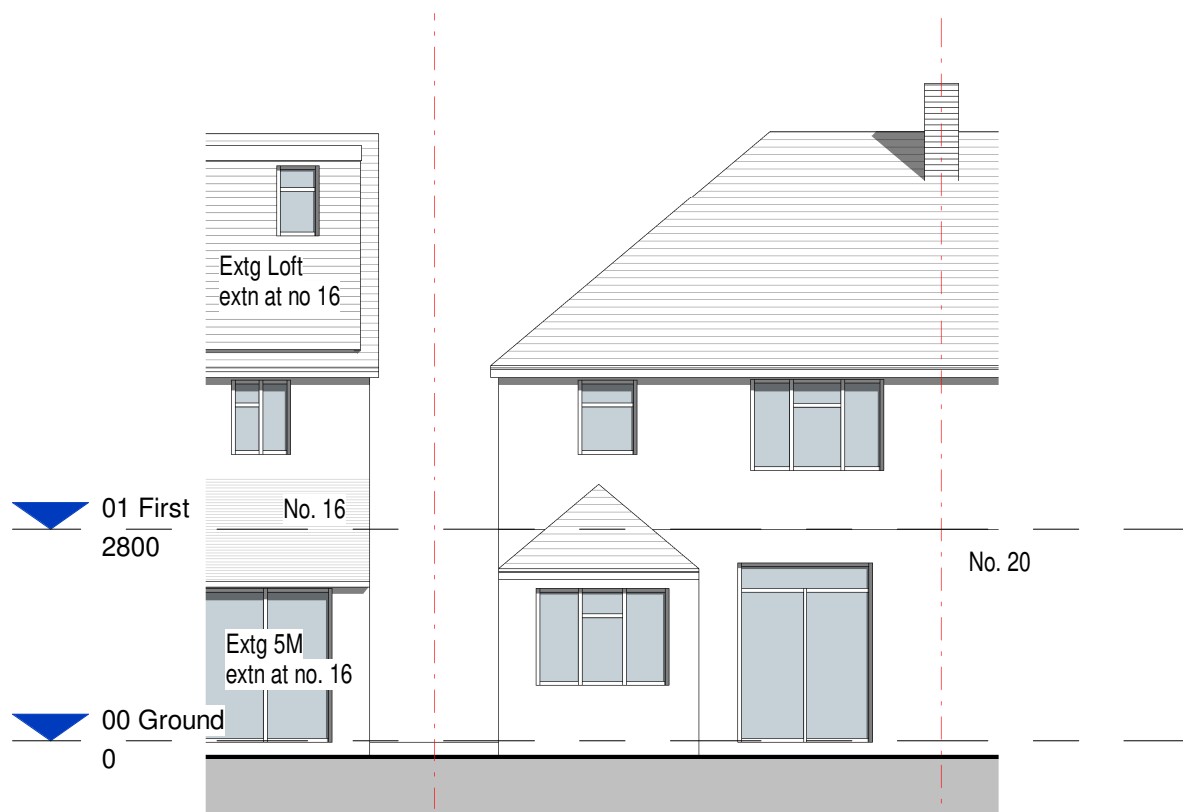


2 **Rear (W) Elevation**
1 : 100



3 **Side (N) Elevation**
1 : 100

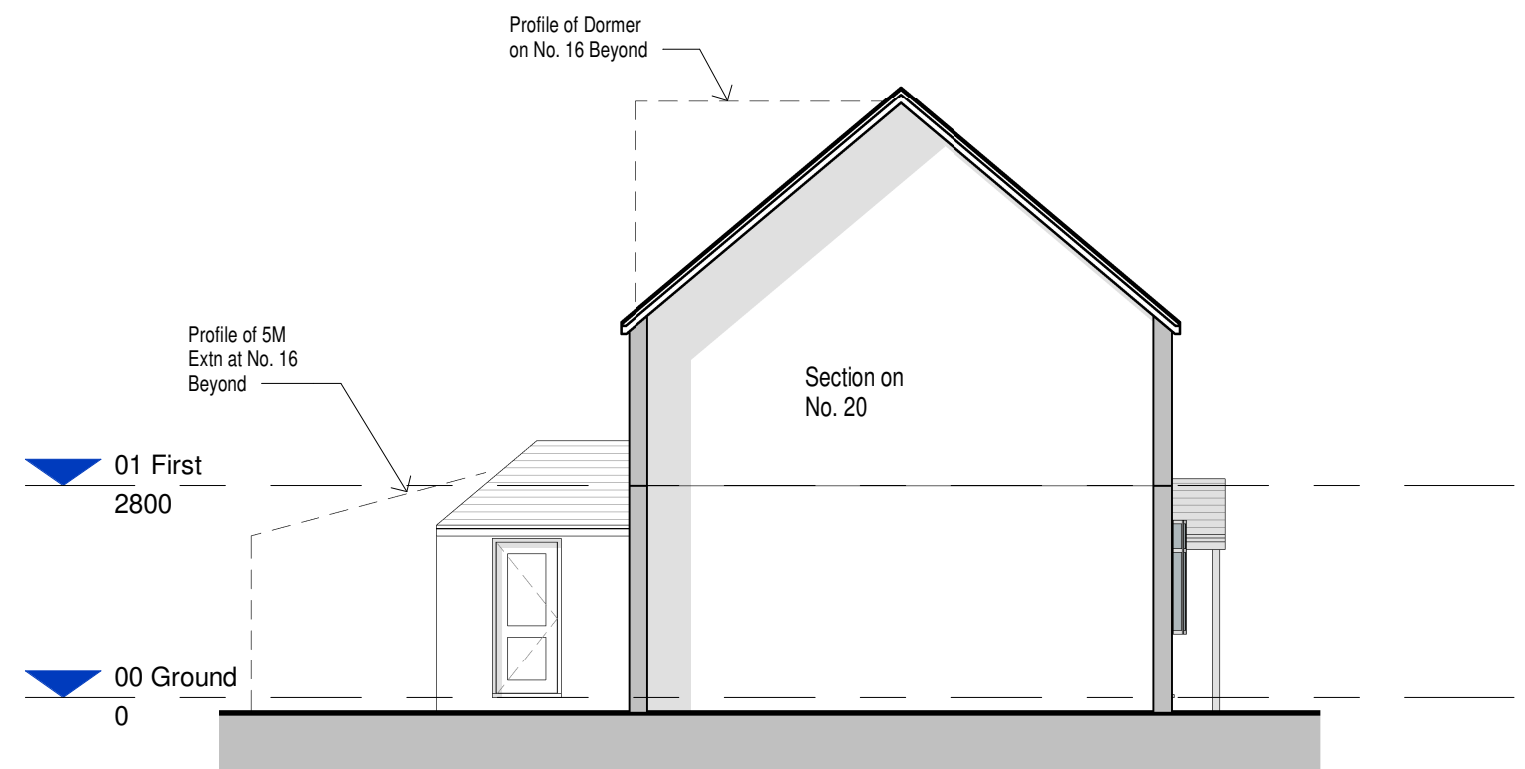

4 **Side (S) Elevation**
1 : 100

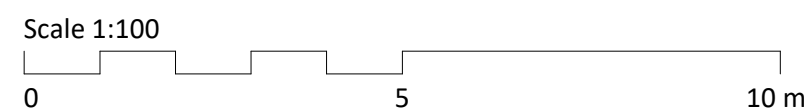

 a r c h i t e c t s	PROJECT	TITLE	SCALE
	Harmeet Bajaj	Existing Elevations	1 : 100
	Extension to		DATE
	18 Bishops Road		28.08.26
	Hayes		DRAWING No.
	UB3 2TB		2609 - A101
75 QUEENS DRIVE * SURBITON * SURREY * KT5 8PP * T 0750 6672098			