




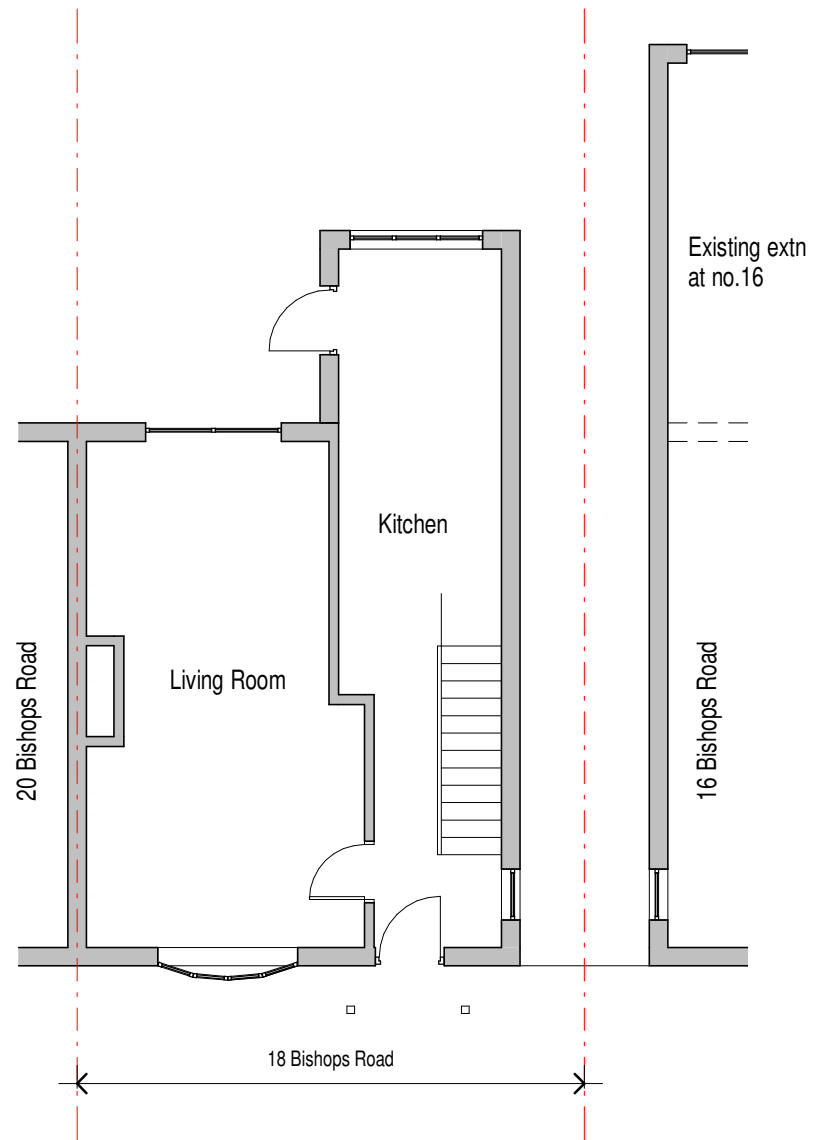


1 Proposed Ground Floor
1 : 100

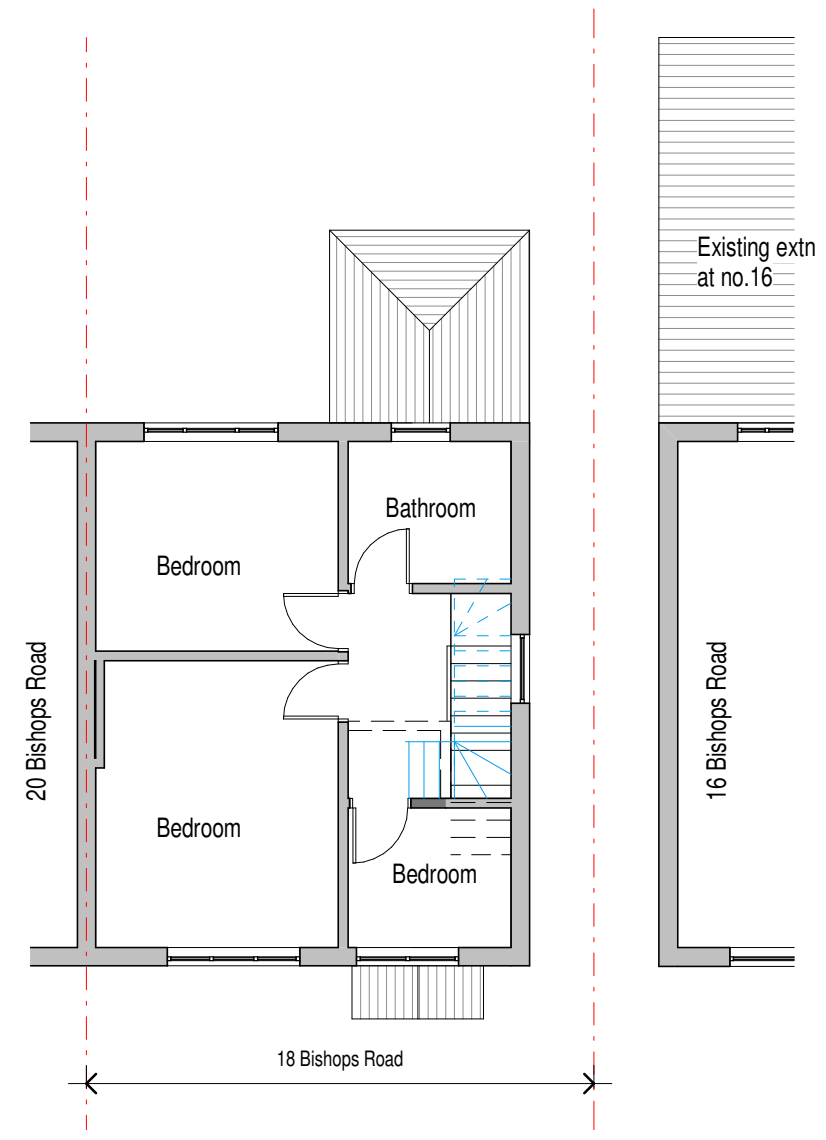

2 Proposed First Floor
1 : 100

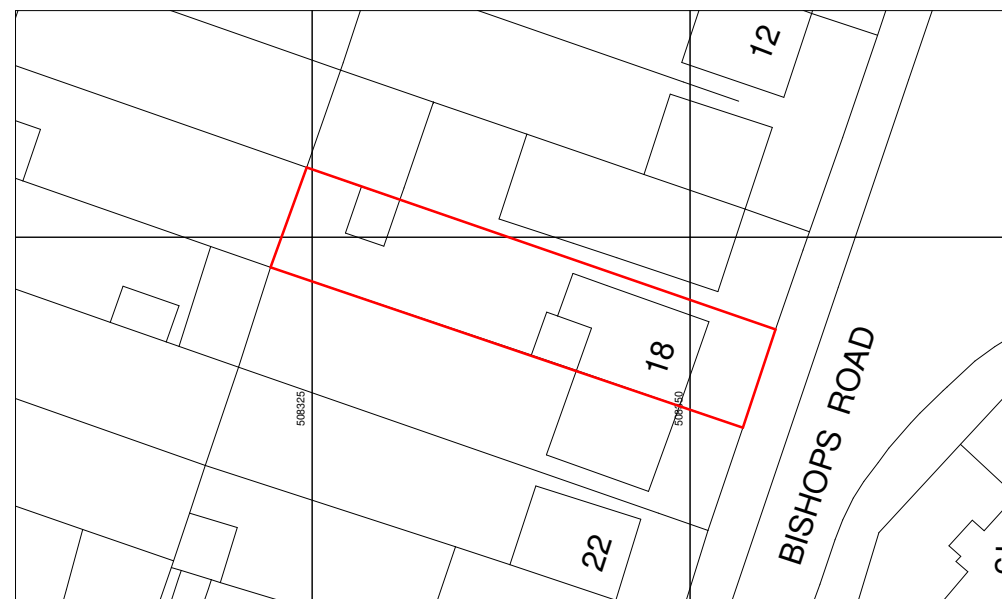

3 Block Plan
1 : 500

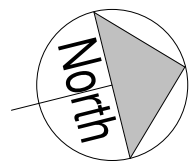

	PROJECT Harmeet Bajaj Extension to 18 Bishops Road Hayes UB3 2TB	TITLE Block and Proposed Plans	SCALE As indicated
			DATE 28.08.26
			DRAWING No. 2609 - A120