




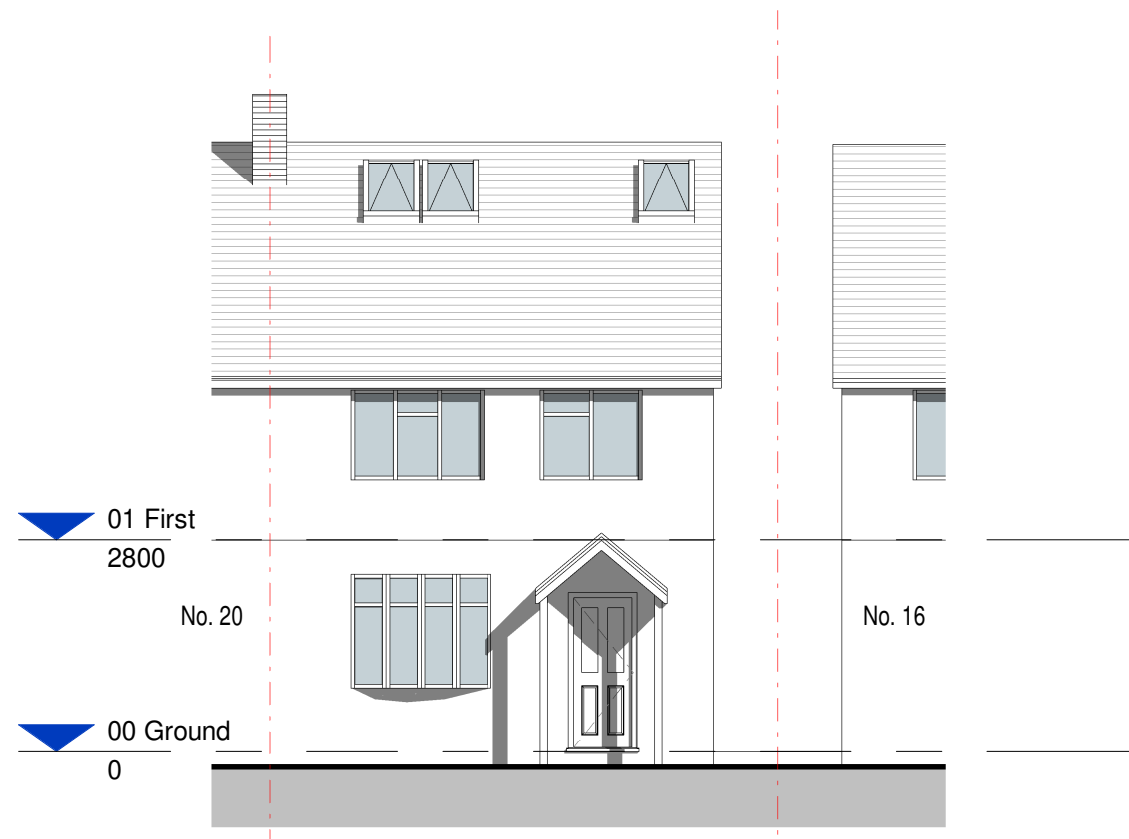


1 Front (E) Elevation
1 : 100

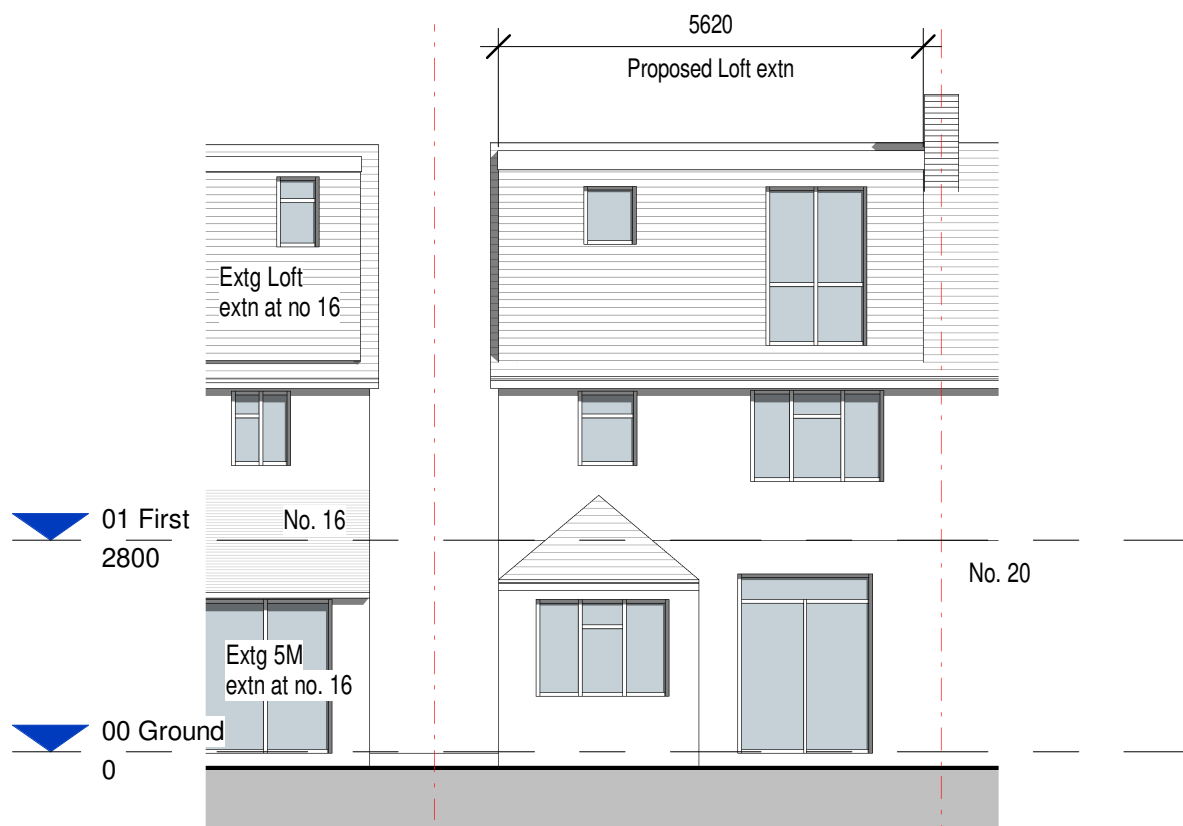

2 Rear (W) Elevation
1 : 100


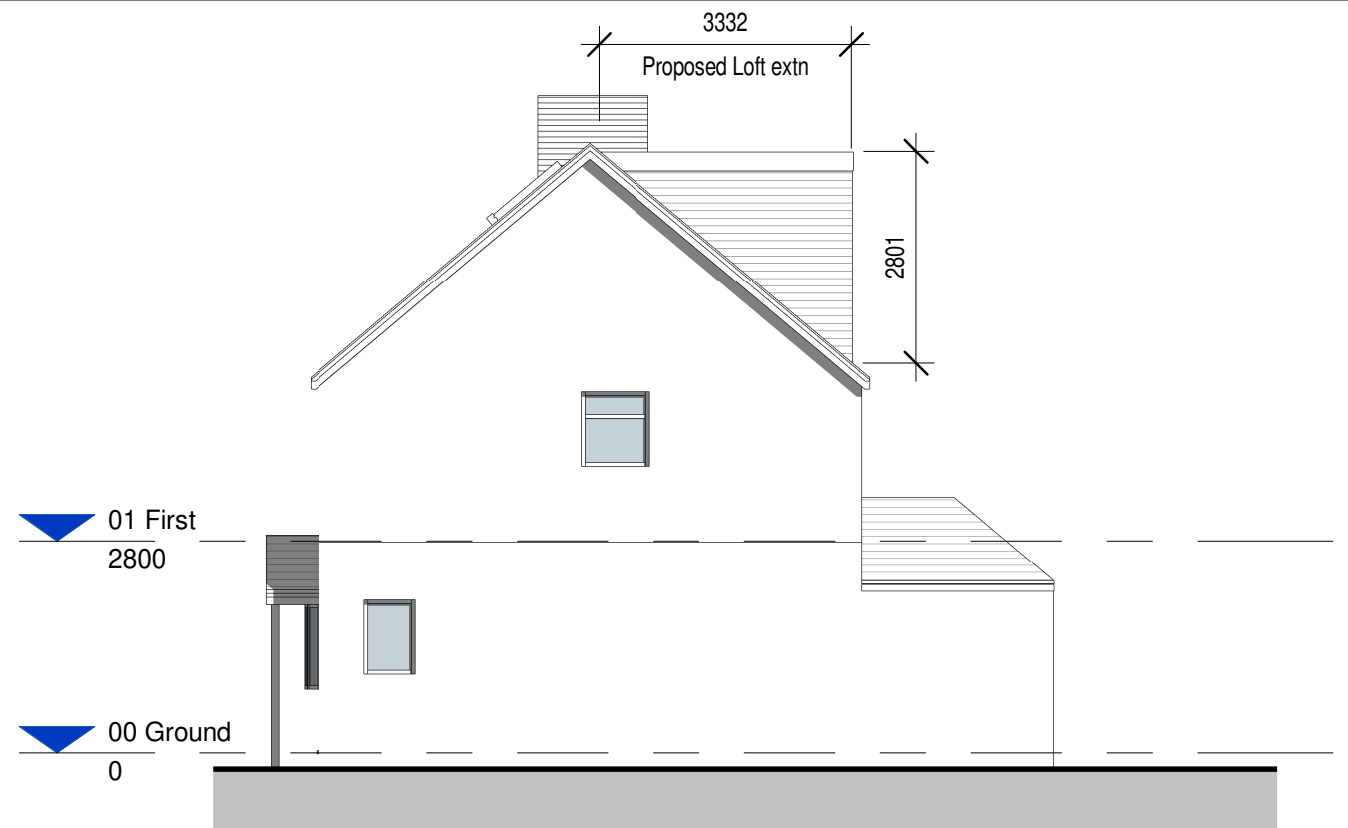


3 Side (N) Elevation
1 : 100

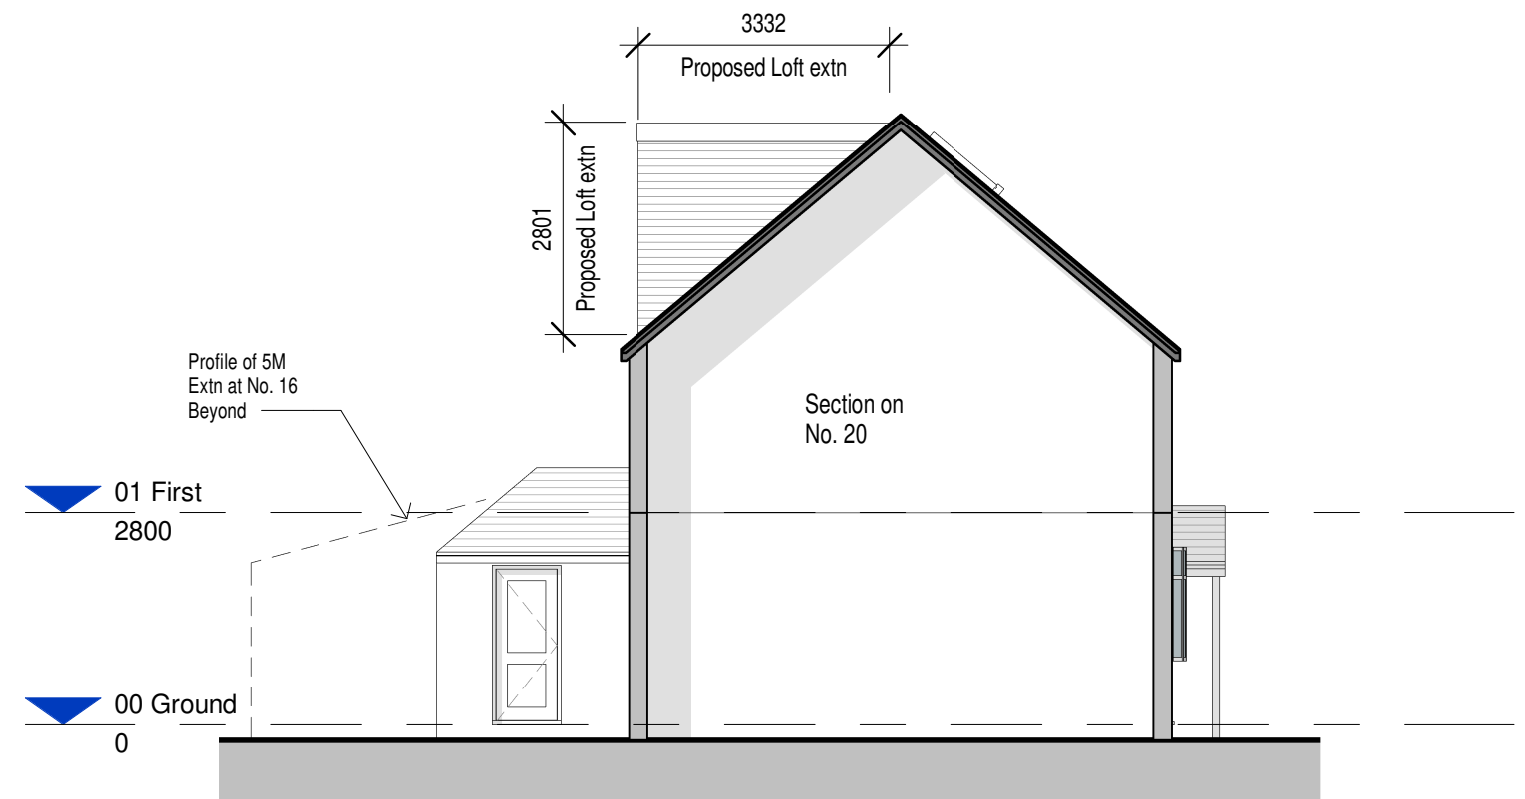

4 Side (S) Elevation
1 : 100

Scale 1:100

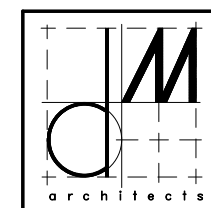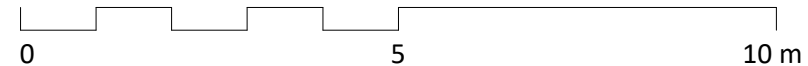

PROJECT
Harmeet Bajaj
Extension to
18 Bishops Road
Hayes
UB3 2TB

TITLE
Proposed
Elevations

SCALE
1 : 100
DATE
28.08.26
DRAWING No.
2609 - A122

75 QUEENS DRIVE * SURBITON * SURREY * KT5 8PP * T 0750 6672098