


Location Plan

Scale 1:1250



Block Plan

Scale 1:500

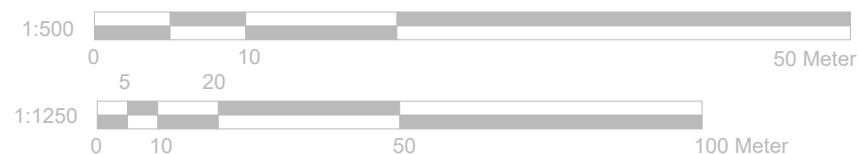

GENERAL NOTES:

1. ALL DIMENSIONS ARE IN MILLIMETER.
2. VERIFY ALL DIMENSIONS AND CONDITIONS BEFORE BUILDING OR STARTING CONSTRUCTION. NOTIFY THE DESIGNER IMMEDIATELY OF ANY DISCREPANCY OR VARIATION.
3. ALL WORK TO COMPLY WITH CURRENT BUILDING REGULATIONS AND CODES OF PRACTICE

Title:

Location & Block Plans



Site Address

66 The Drive,
Ickenham
Middlesex
UB10 8AQ

Scale: 1:1250/500@A4

Date: 31/04/2023

Date: 21/04/2023

Drawing No..

2021/

Revision Date:

1.000.000

114 of 114

Faluck Patel