


**Location Plan**

Scale 1:1250

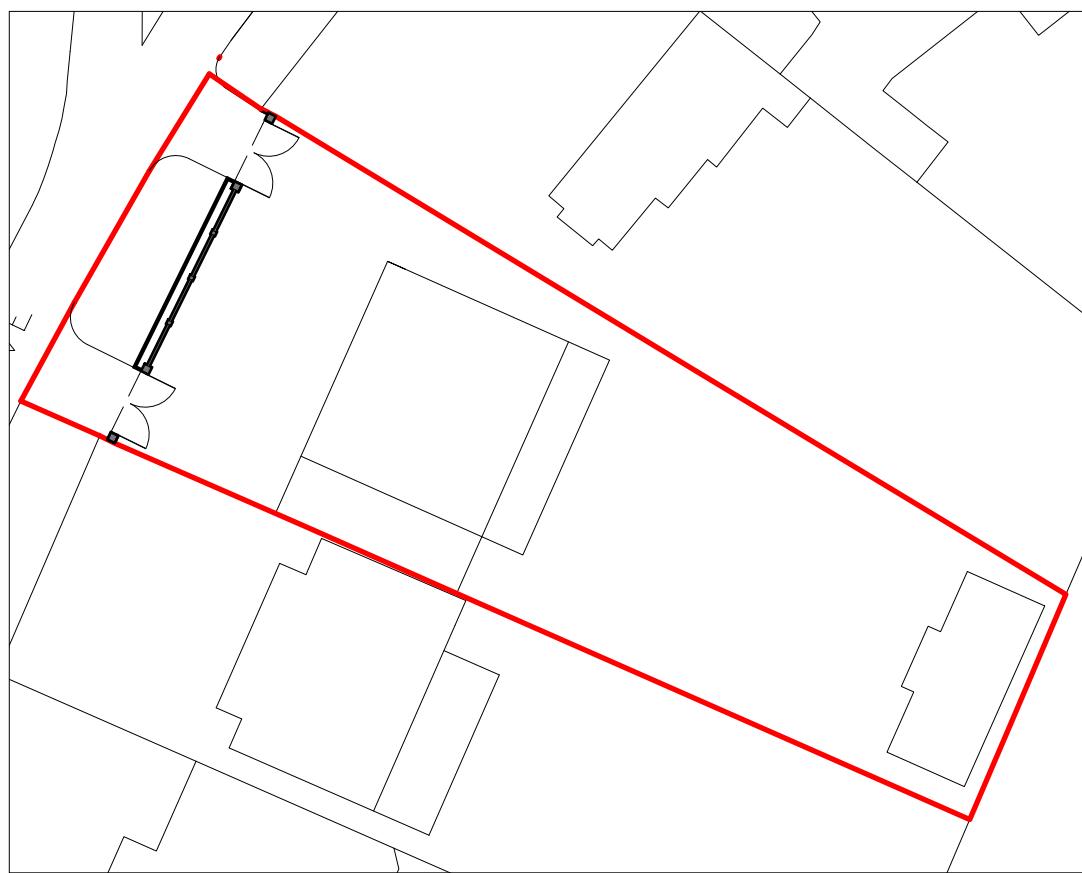

**Block Plan**

Scale 1:500

1:500 0 5 10 20 50 Meter

1:1250 0 10 50 100 Meter

**GENERAL NOTES:**

1. ALL DIMENSIONS ARE IN MILLIMETER.
2. VERIFY ALL DIMENSIONS AND CONDITIONS BEFORE BUILDING OR STARTING CONSTRUCTION. NOTIFY THE DESIGNER IMMEDIATELY OF ANY DISCREPANCY OR VARIATION.
3. ALL WORK TO COMPLY WITH CURRENT BUILDING REGULATIONS AND CODES OF PRACTICE

**Title:**

## Location & Block Plans



**Site Address**

66 The Drive,  
Ickenham  
Middlesex  
UB10 8AQ

**Scale: 1:1250/500@A4**

Date: 21/04/2023

Drawing No.:

2021/187 -05B

Drawn By:

SB

**Revision Date:**

A 21-06-2023

**Faluck Patel**

e:mail -

faluckpatel@yahoo.com

(M) +44 (0) 7871 466 254