


DRAWING NOTES

Dimensions
Distances
All dimensions are in metres. No allowance is made for setting out or building
Local Authority
All work to be carried out in the interests, costs, and
expenses of the Local Authority
Please draw and/or planning application
Discrepancies
Any discrepancies to be brought to the attention of the Local
Authority.

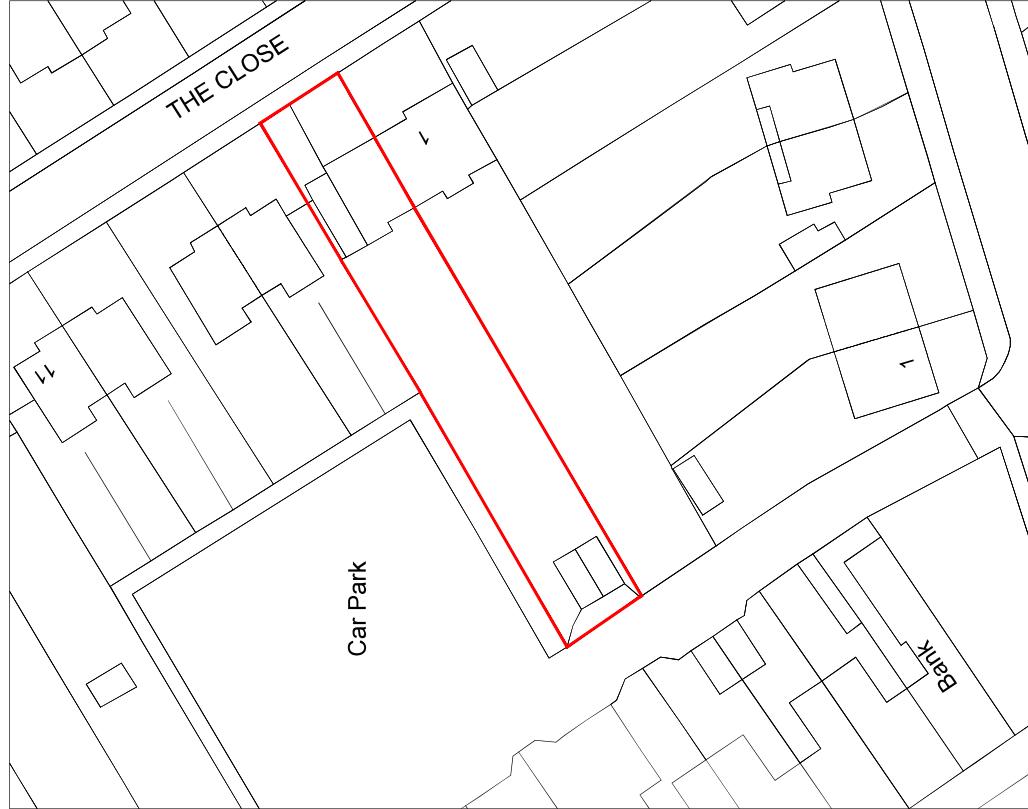


BLOCK PLAN
SCALE 1:500



LOCATION PLAN
SCALE 1:1250



**APPLICATION
SITE**

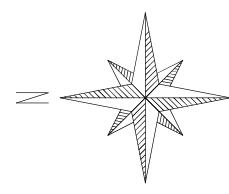**REVISIONS**

REV DATE	DESCRIPTION	BY	CH

PROJECT TITLE

3 The Close, Eastcote, Pinner

DRAWING TITLE

Location Plan

CLIENT

Michael Porter

DRAWING NO.

100

REV

SCALE @ A3-1:1250/1:500	DATE	DRAWING STATUS
07/08/22	PLANNING	

