

01 01 PROP ELEV FRONT
Scale: 1:100

GENERAL - New materials used in exterior work to match existing.

WALLS - To be facing brickwork

WINDOWS - All new windows to be double glazed, profile to match existing + set within opening to match existing.

- Side windows to be obscure glazing, top opening to be 1.7m from FFL.

DOORS -

All new doors to be double glazed, profile to match existing + set within opening to match existing.

RWP & GUTTERS -

to be UPVc black to match existing.

EAVES -

Detail to match existing, ie height of fascia & soffit width + colour of soffit and fascia

ROOF -

Pitch roof - Plain red/brown roof tiles to match existing. Tile type, size & colour to match existing.


PROPOSED WORK TO MATCH EXISTING



tel : 0796 222 3141
email : sandeep@sskarchitects.co.uk

2m 4m 6m 8m
0 1m 3m 5m 7m 9m
scale - 1 : 100 @ A3

02 02 PROP ELEV REAR
Scale: 1:100

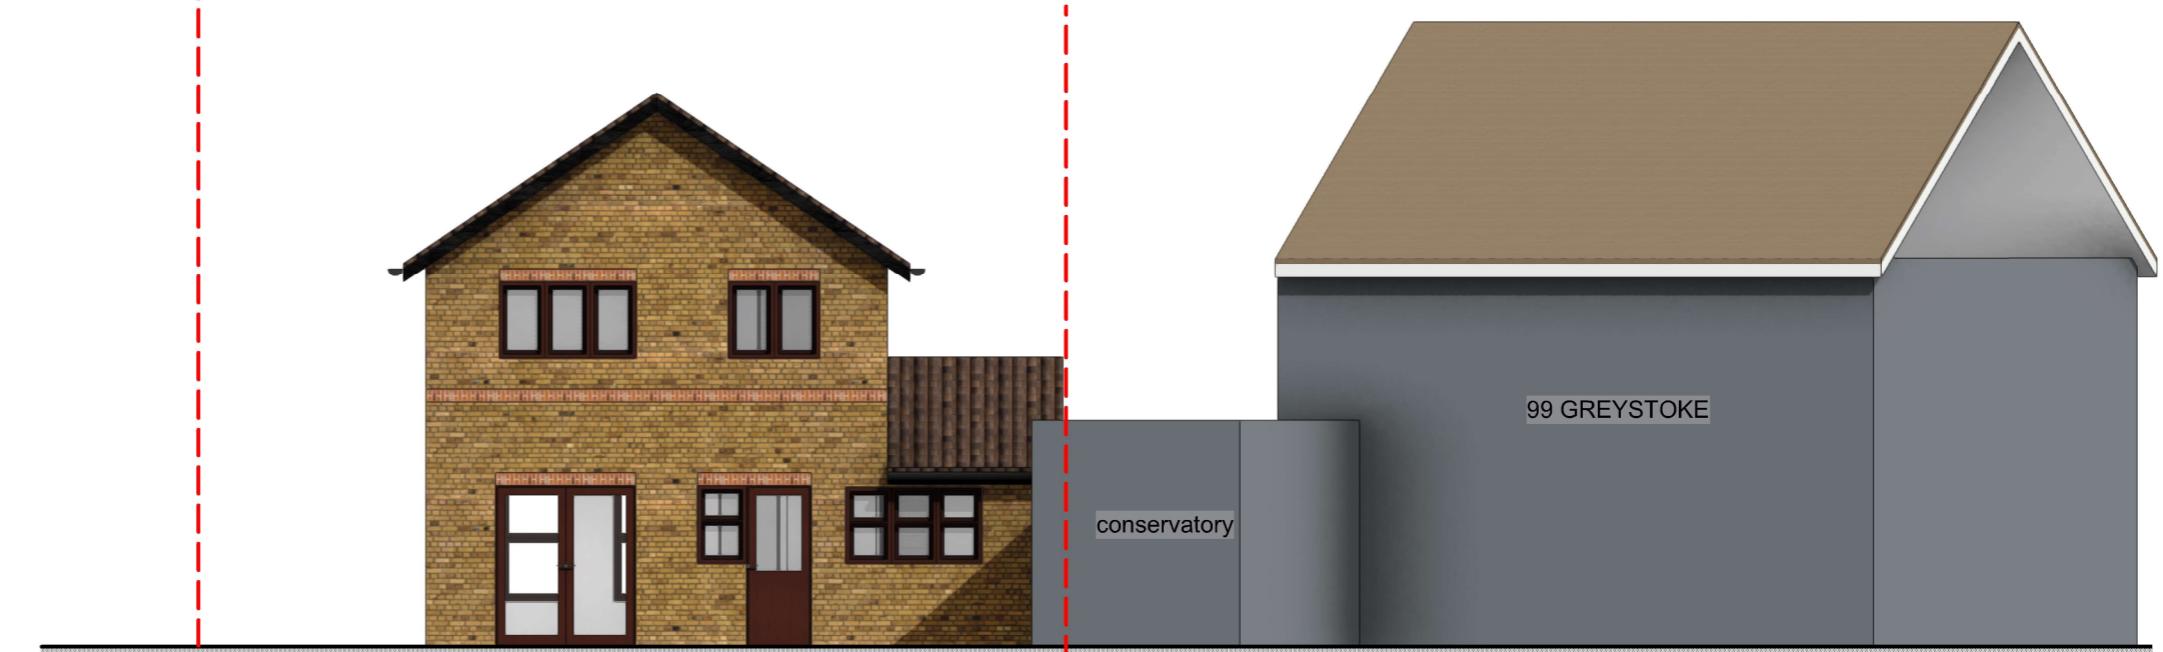

PROPOSED

Purpose - Householder planning application

All dimensions to be checked on site.
All omissions & discrepancies to be reported to the designer.

© SSK architects owns the copyright of this drawing which must not be reproduced in whole or part without the written permission.

PROJECT: 100 Greystoke Drive
Ruislip, HA4 7YW

DATE: 13/05/2024

DWG NO: PROP ELEV

REVISION: 11