

02 PROP ELEV SIDE  
Scale: 1:100

**GENERAL -** **New materials used in exterior work to match existing.**

**WALLS** - To be facing brickwork

**WINDOWS** - All new windows to be double glazed, profile to match existing + set within opening to match existing.  
- Side windows to be obscure glazing, top opening to be 1.7m from FFL.

<b>DOORS</b>	-	All new doors to be double glazed , profile to match existing + set within opening to match existing.
<b>RWP &amp; GUTTERS</b>	-	to be UPVc black to match existing.
<b>EAVES</b>	-	Detail to match existing, ie height of fascia & soffit width + colour of soffit and fascia
<b>ROOF</b>	-	<b>Pitch roof</b> - Plain red/brown roof tiles to match existing. Tile type, size & colour to match existing.


**PROPOSED WORK TO MATCH EXISTING**



02 PROP ELEV SIDE  
Scale: 1:100



tel : 0796 222 3141  
email : sandeep@sskarchitects.co.uk

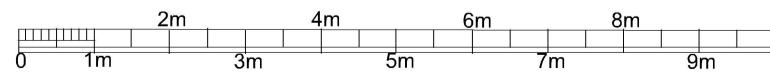

scale - 1 : 100 @ A3

**Purpose - Householder planning application**

All dimensions to be checked on site.  
All omissions & discrepancies to be reported to the designer.

PROJECT: 100 Greystoke Drive  
Ruislip, HA4 7YW

DATE:  
13/05/2024

© SSK architects owns the copyright of this drawing which must not be reproduced in whole or part without the written permission.

DWG NO:  
**PROP ELEV**

REVISION:  
**12**

**PROPOSED**