


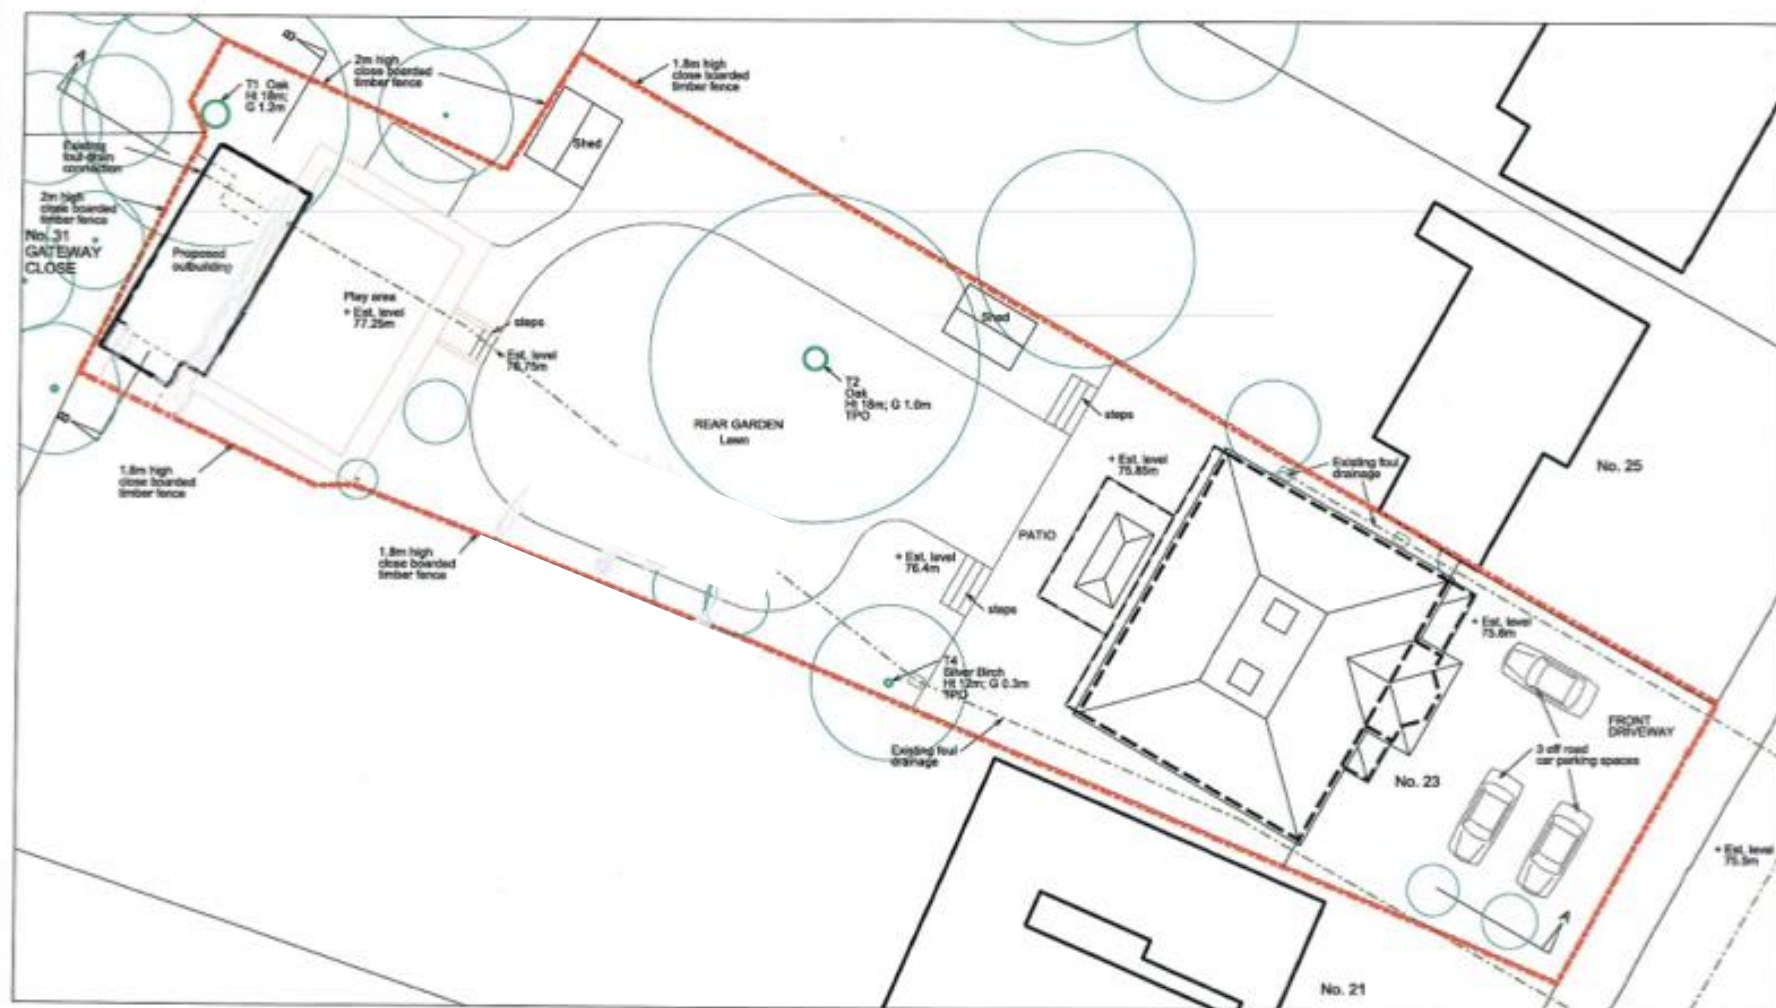

NOTES



ALL DIMENSIONS TO BE CHECKED ON SITE.
COPYRIGHT RESERVED.
ORIGINAL: 42

0 2 4 6 8 10 m

REVISIONS

SCALE

1:200


PROJECT

23 Kewferry Road
Northwood
Middlesex


DRAWING

Site plan - proposed


NW (rear) elevation

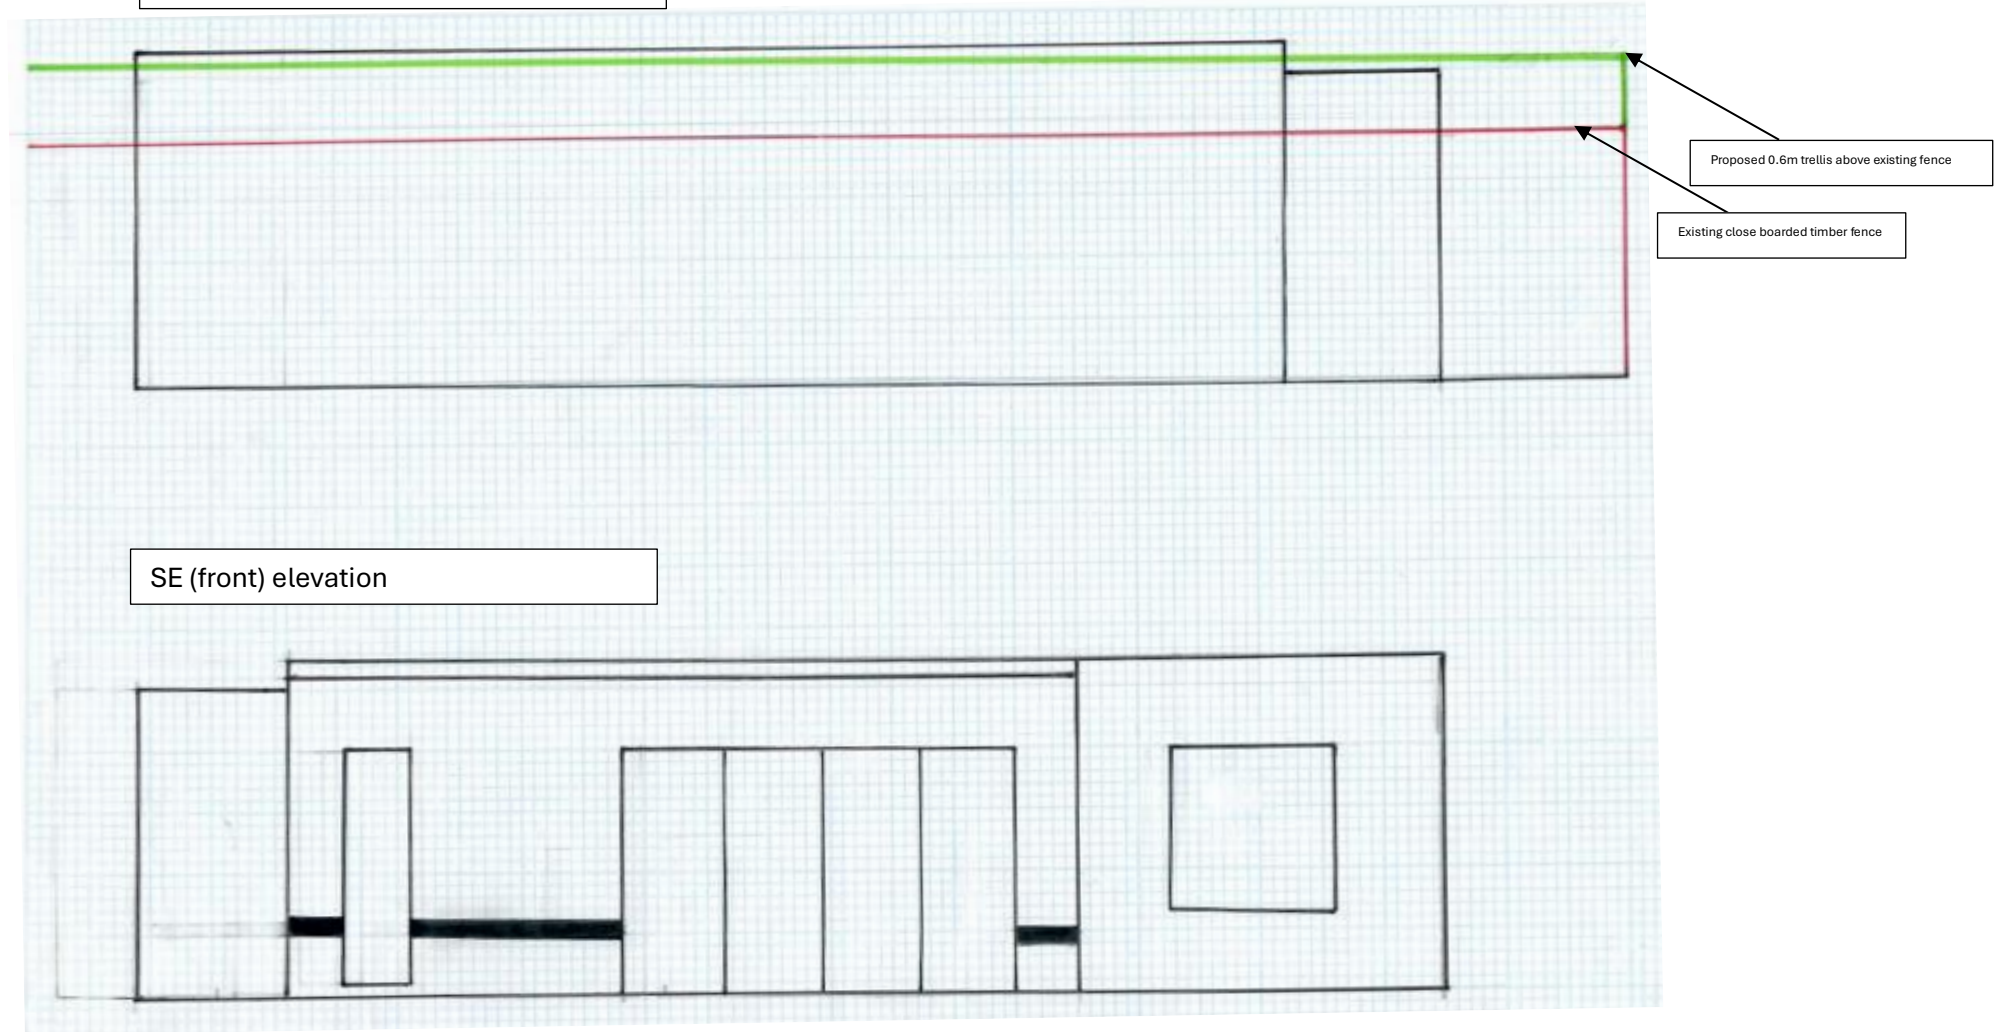


NW (side) elevation

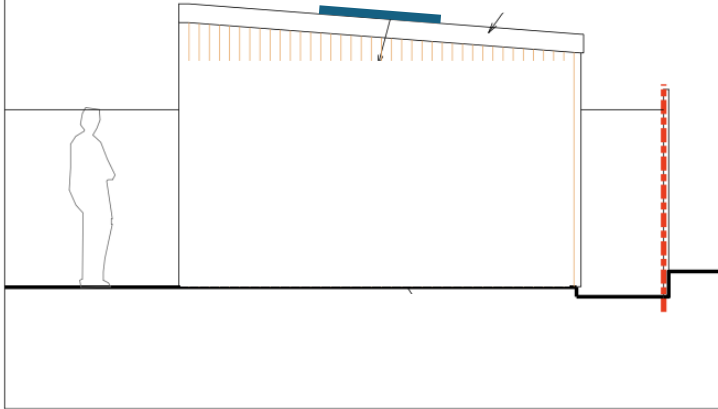

SE (side) elevation

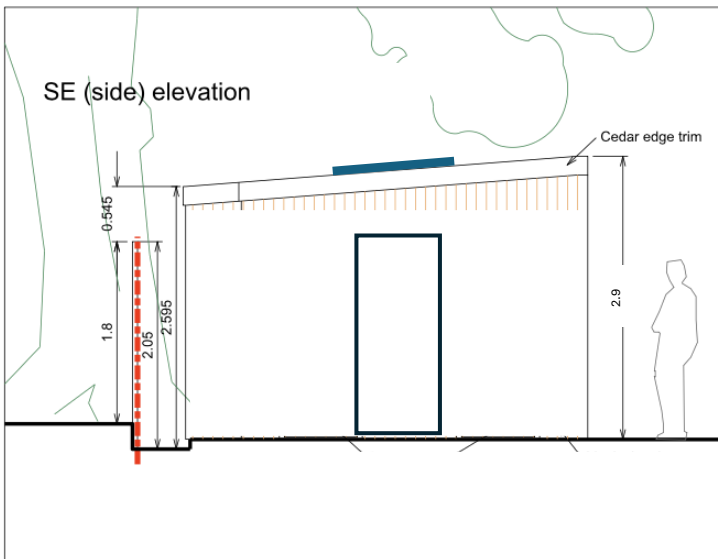


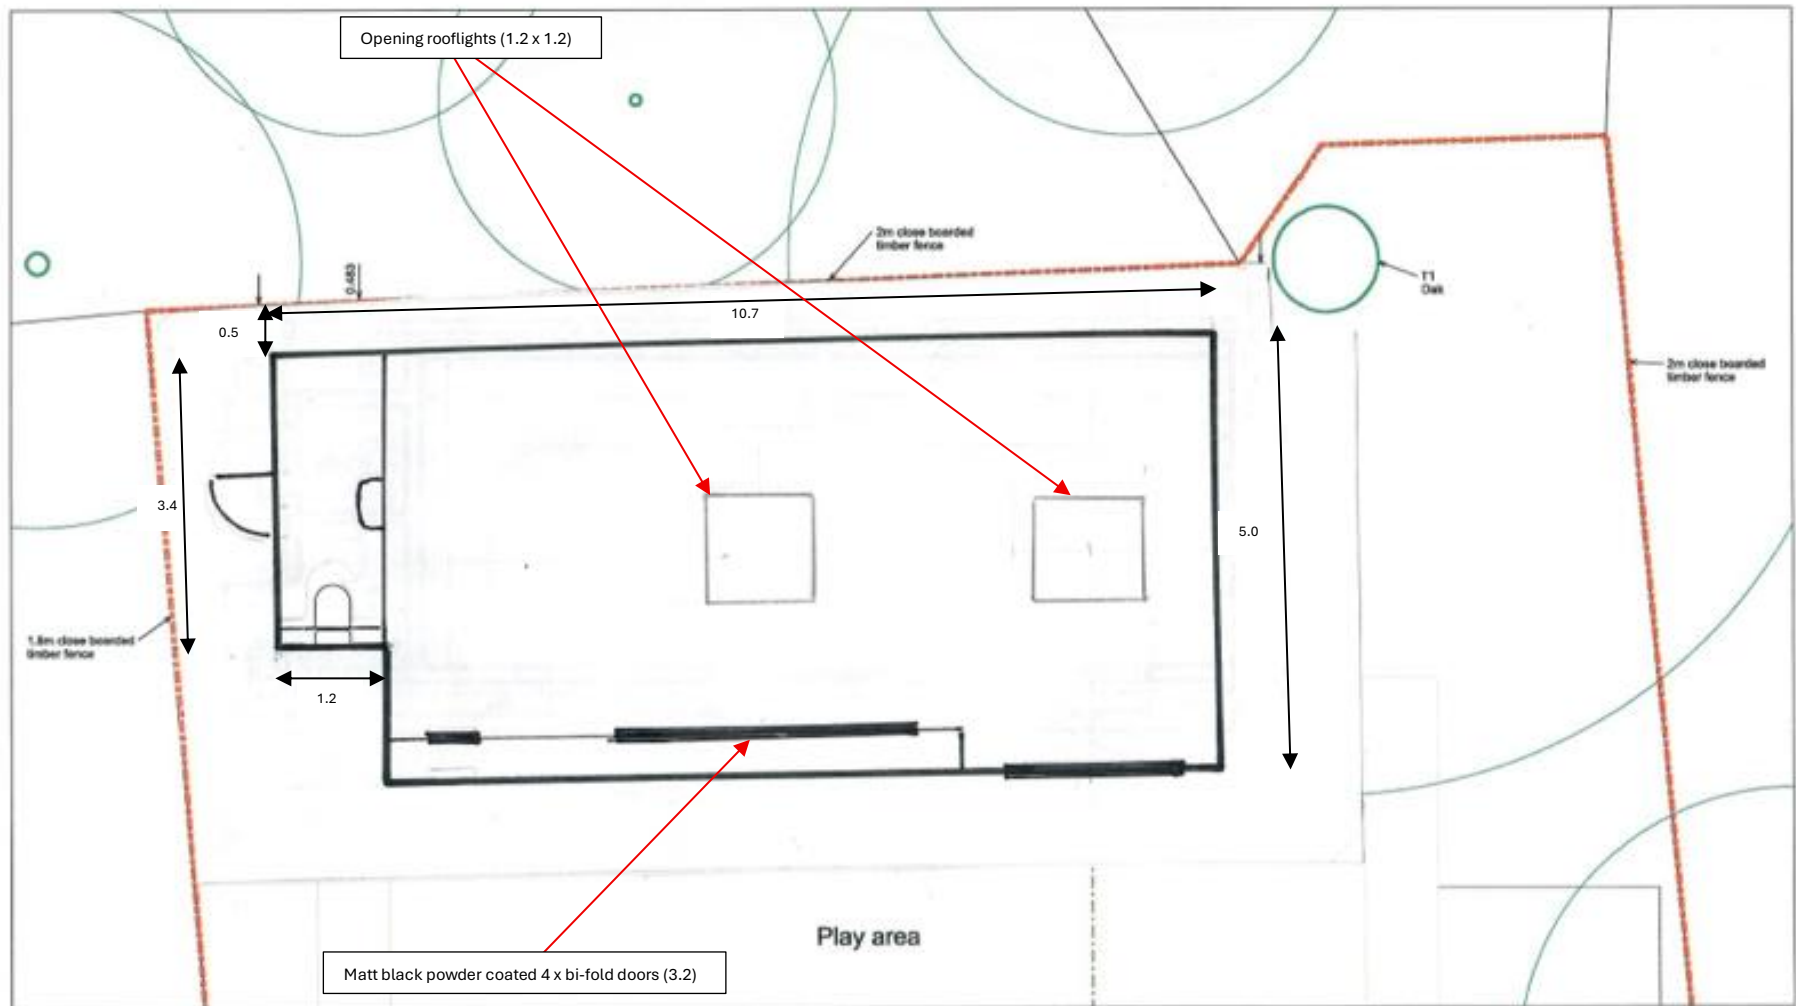

NOTES



ALL DIMENSIONS TO BE CHECKED ON SITE.
COPYRIGHT RESERVED.
ORIGINAL: AS

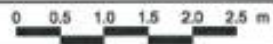

REVISIONS

PROJECT
23 Kewferry Road
Northwood
Middlesex