



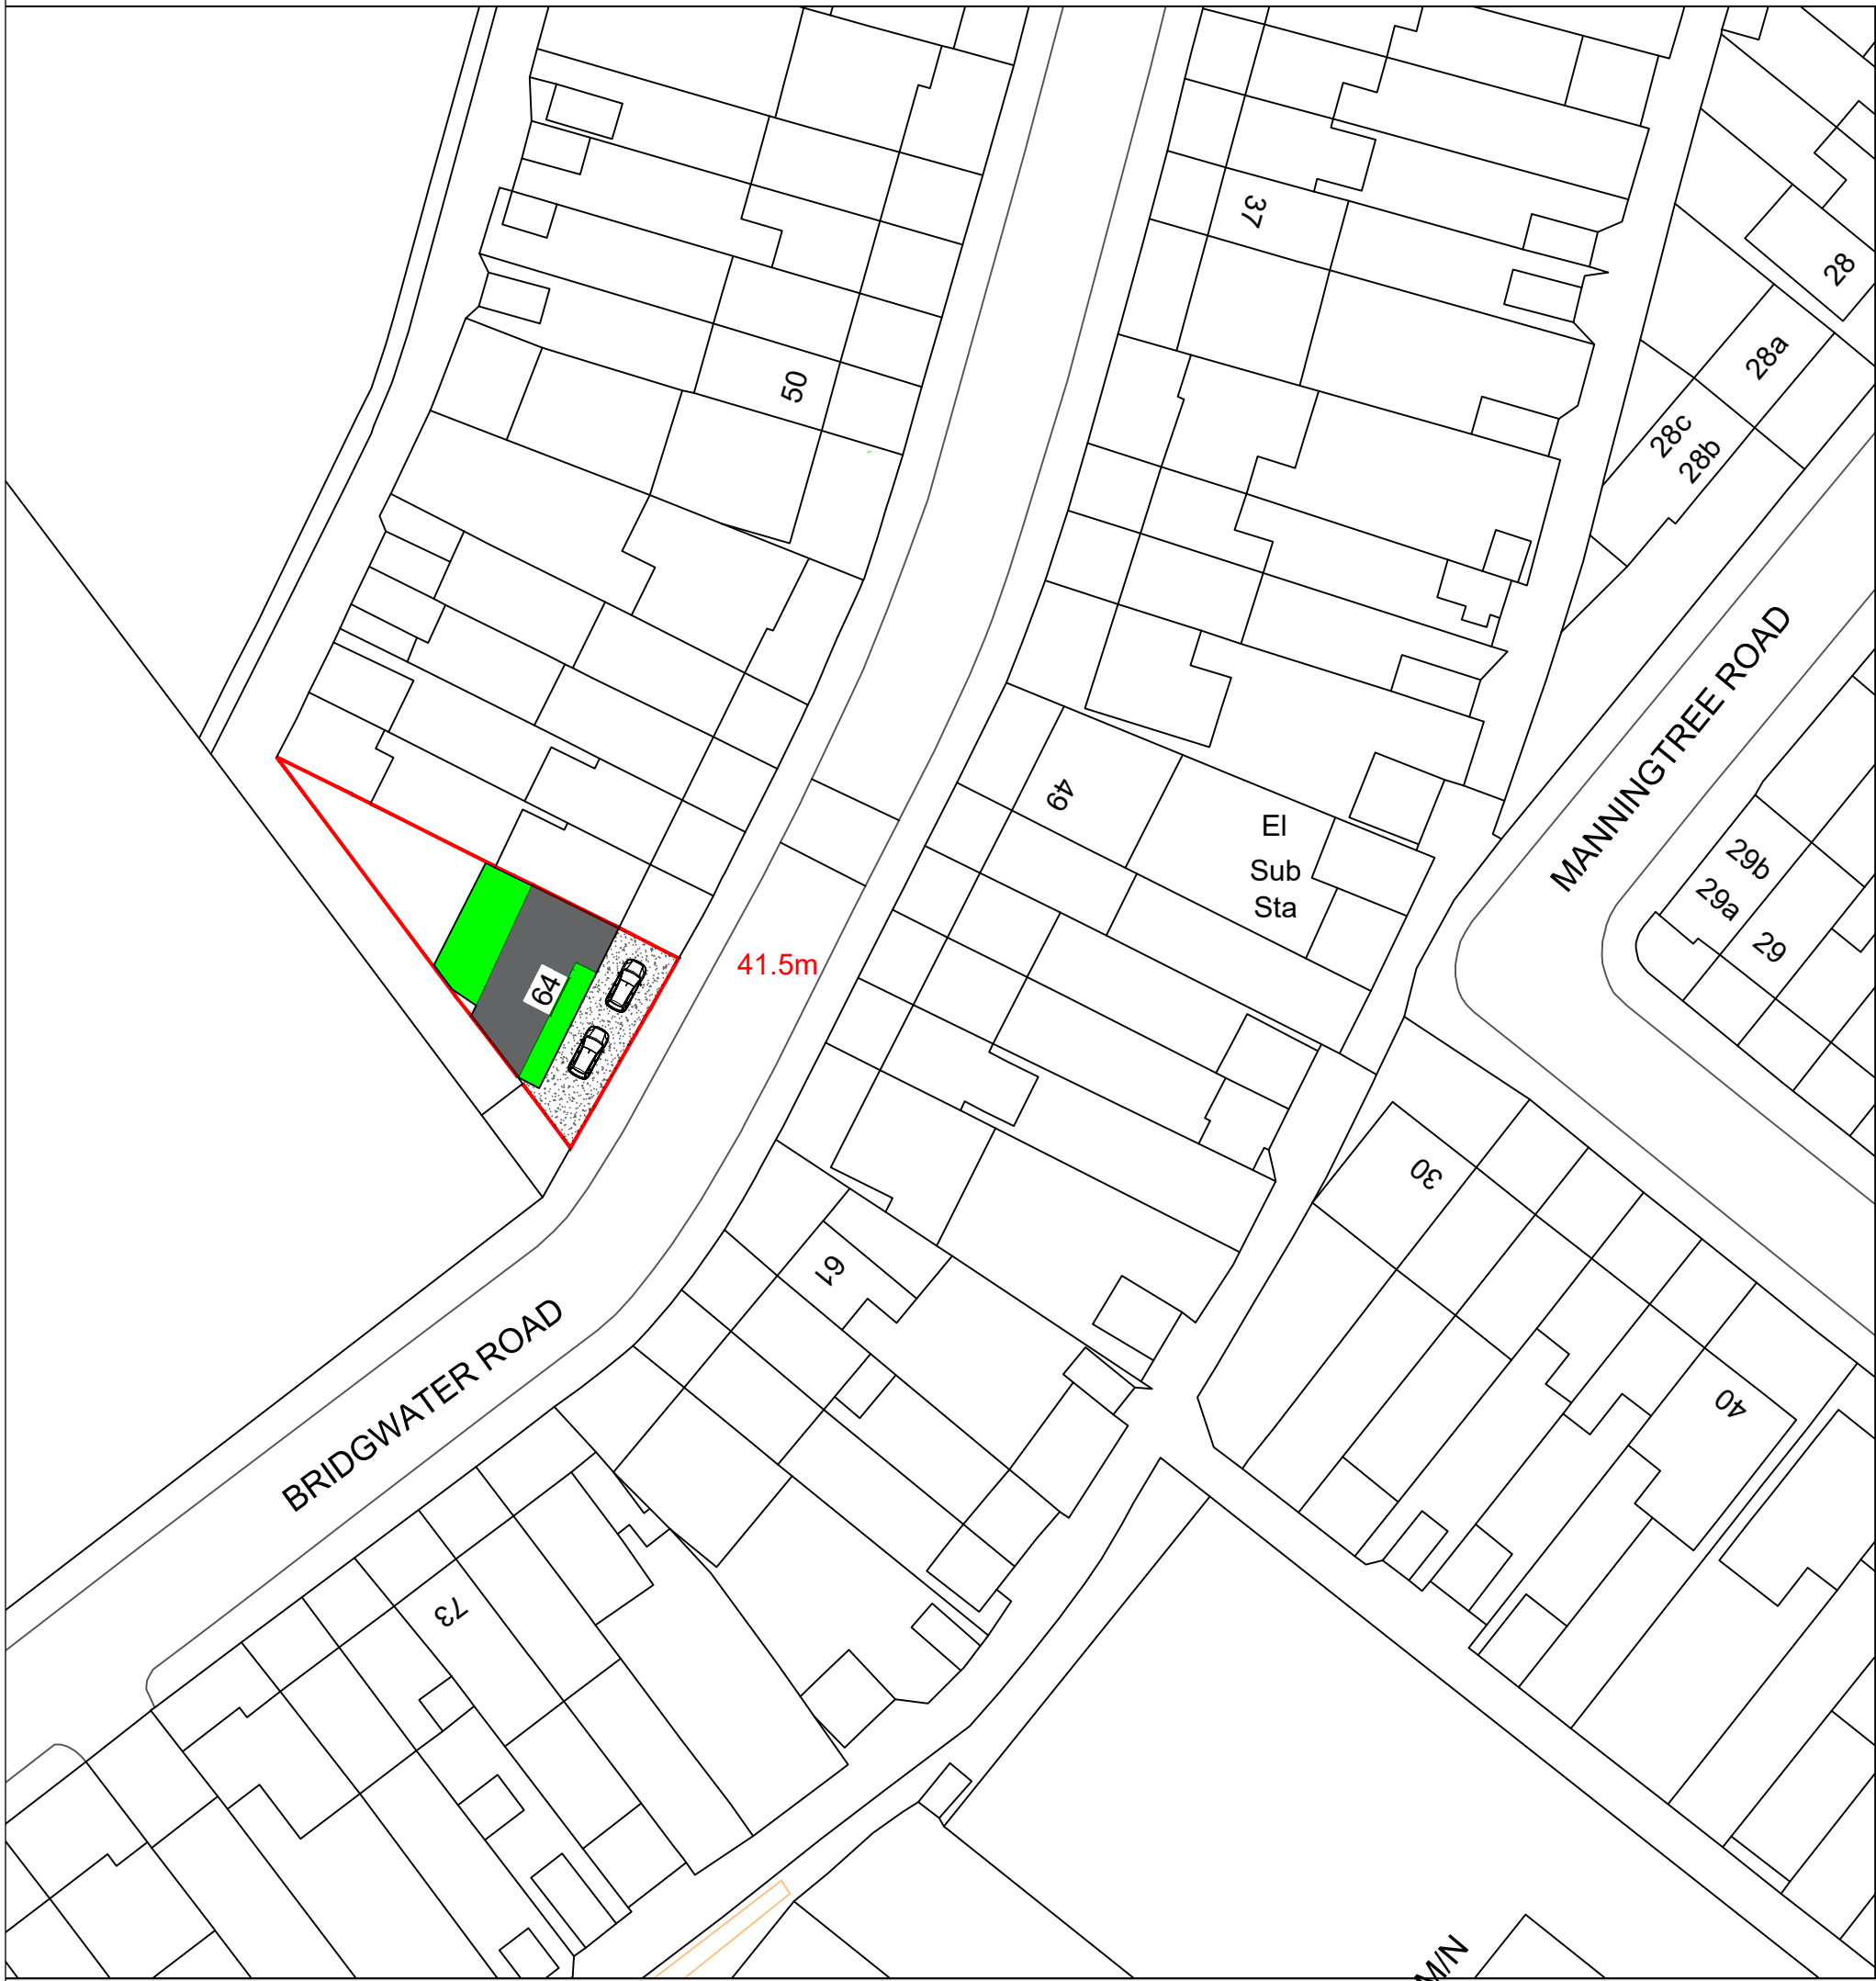

- Notes
1. This drawing is issued for planning purposes. Do not scale from the drawing for the purposes of construction.
 2. Structure to be in accordance with Structural Engineers drawings.
 3. All works to be carried out as per building regulations & approvals of statutory authorities
 4. Party wall/fence matters to be agreed with adjoining owners

EXISTING 

PROPOSED 

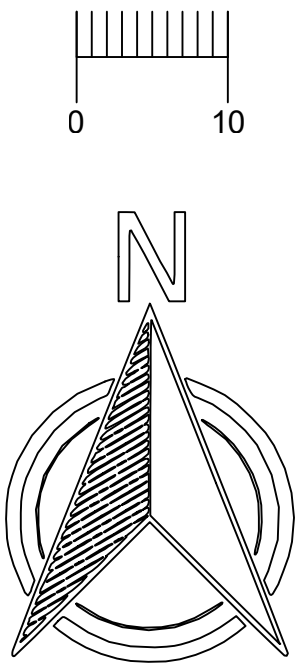

R1	For planning only						09.10.2024	JSB	
Rev	Revision Note						Revision Date	Drawn by	Checked by
Project									
64 Bridgwater Road									
Drawing									
PL-100.03 PROP BLOCK PLAN									
Designer									
									
Drawing status									
FOR PLANNING									
R1									
Drawn by						Checked by			
JSB									
Date						Scale @ A3			
OCT 2024						1:100			
Graph scale									