



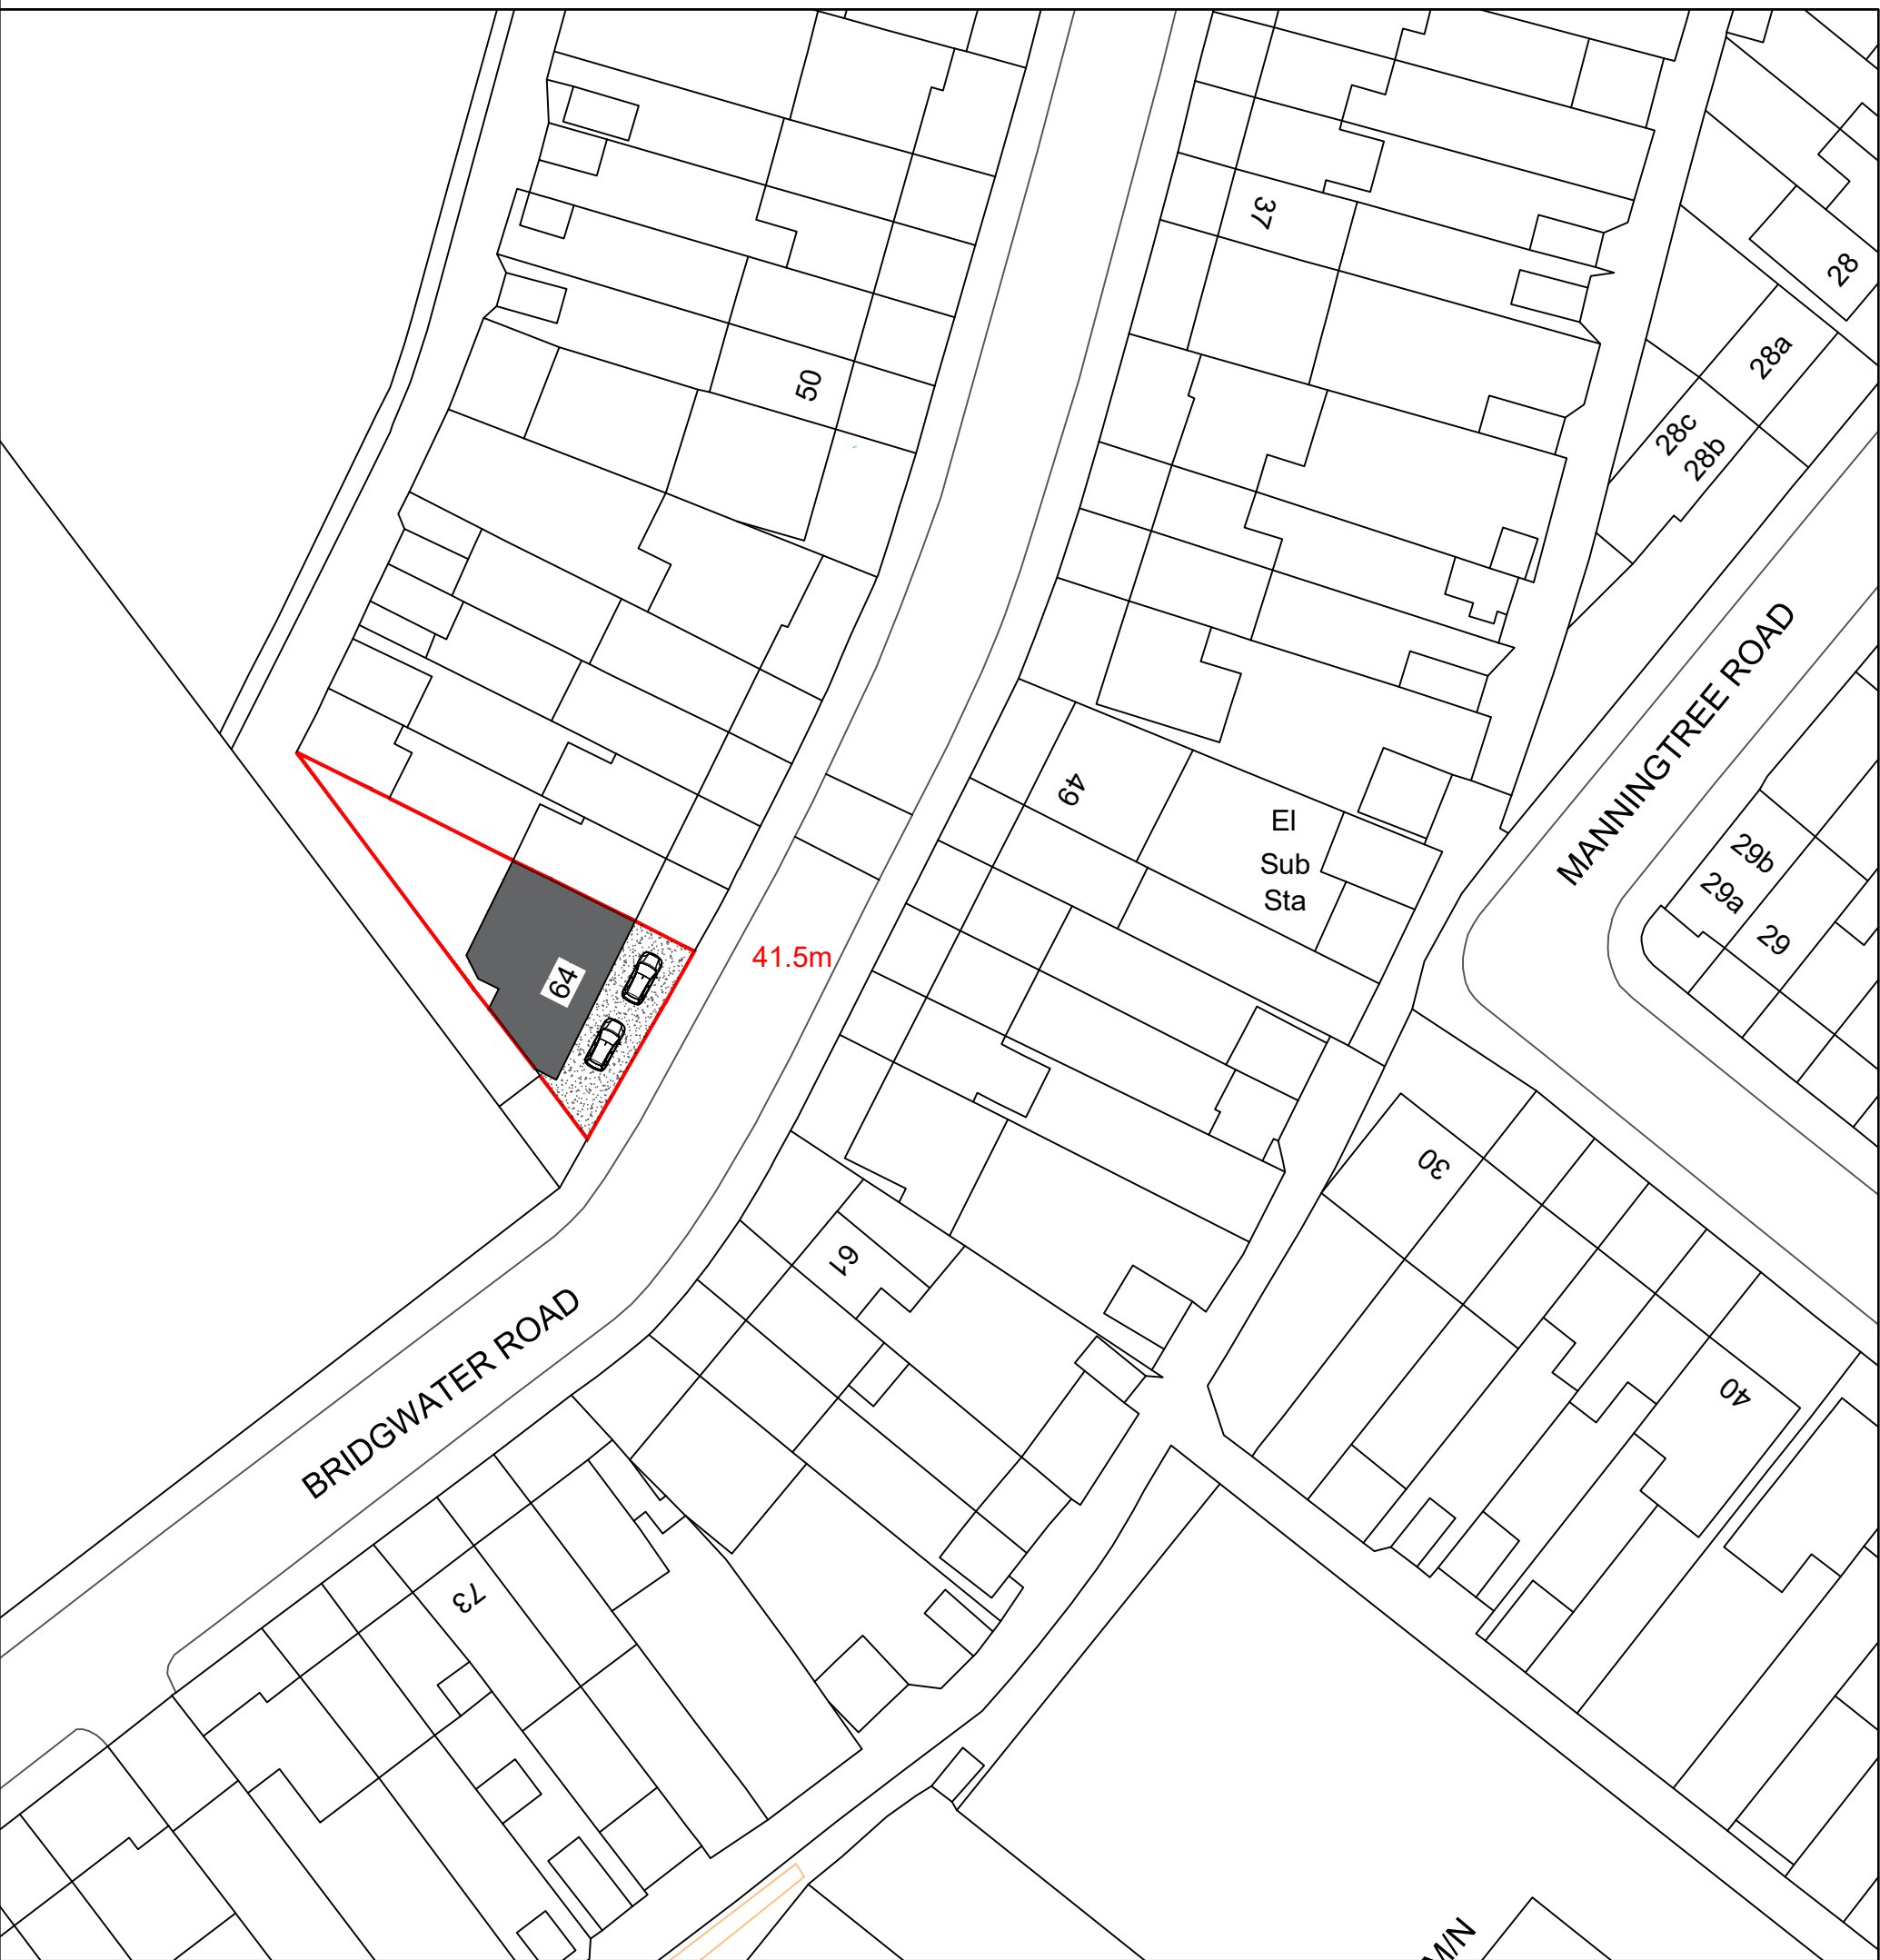

- Notes
- 1. This drawing is issued for planning purposes. Do not scale from the drawing for the purposes of construction.
 - 2. Structure to be in accordance with Structural Engineers drawings.
 - 3. All works to be carried out as per building regulations & approvals of statutory authorities
 - 4. Party wall/fence matters to be agreed with adjoining owners

EXISTING 

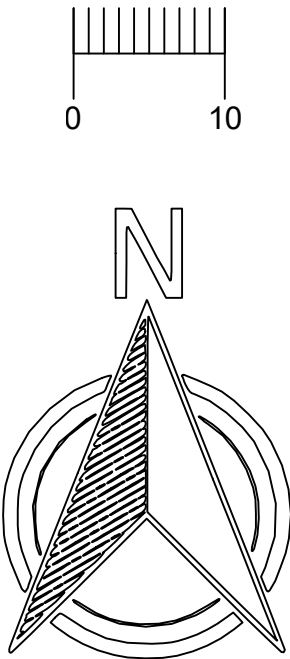

R1	For planning only			09.10.2024	JSB
Rev	Revision Note			Revision Date	Drawn by Checked by
Project					
64 Bridgwater Road					
Drawing					
PL-100.01 EXIS BLOCK PLAN					
Designer					
					
Drawing status					
FOR PLANNING					
R1					
Drawn by JSB				Checked by	
Date OCT 2024				Scale @ A3 1:500	
Graph scale					