



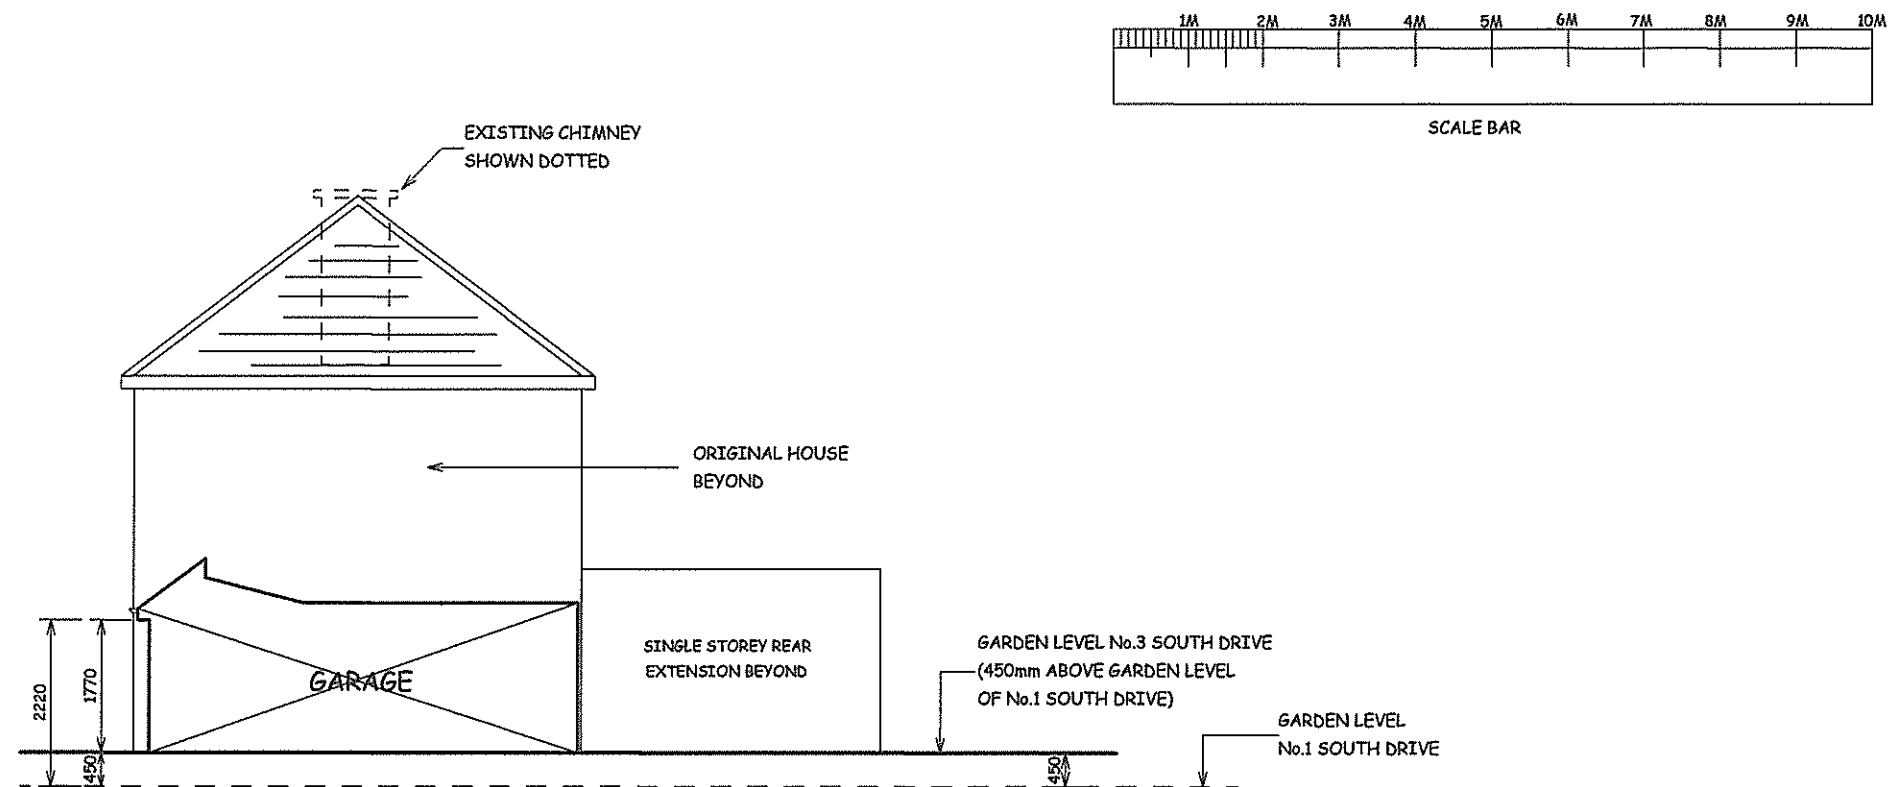

PRE-EXISTING RIGHT HAND SIDE ELEVATION

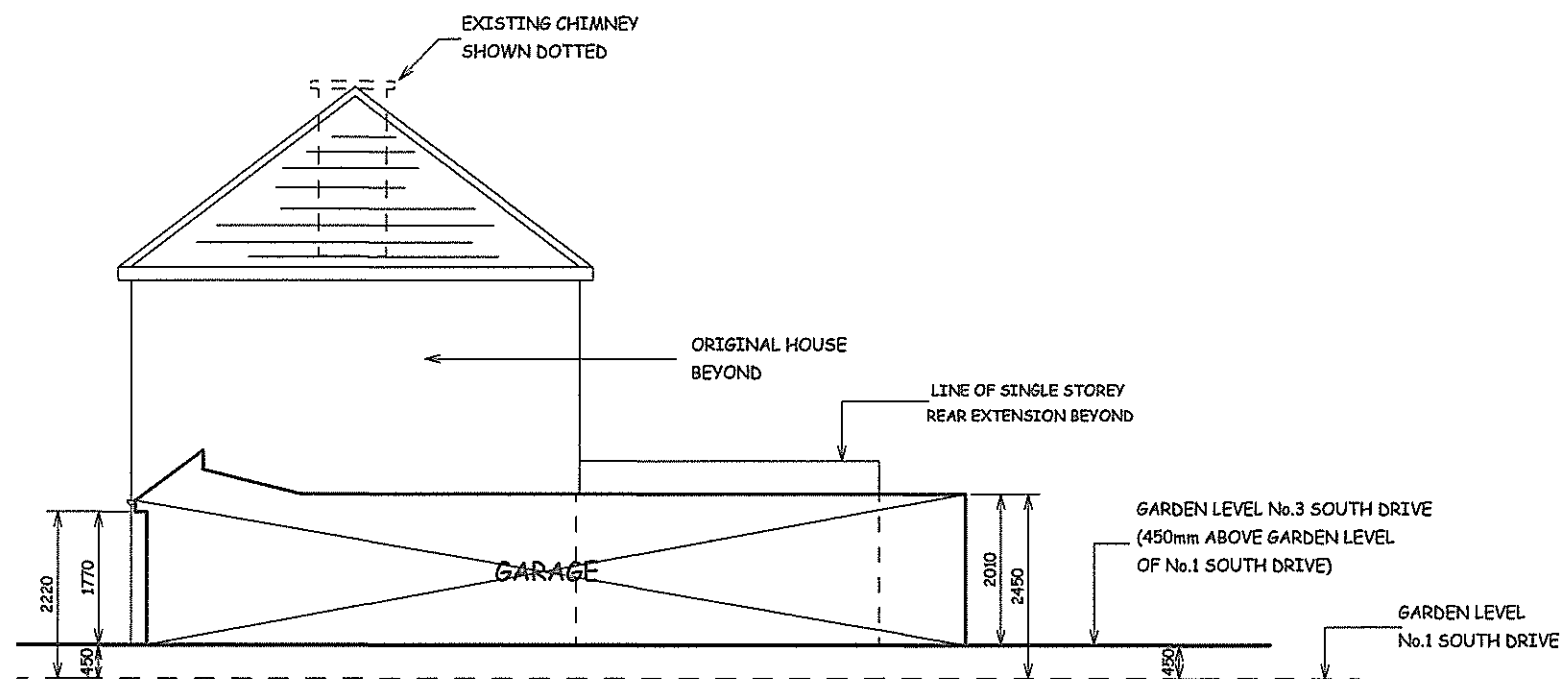

EXISTING RIGHT HAND SIDE ELEVATION

A	
DATE	REVISION

COPYRIGHT:

R.P.ARCHITECTURAL SERVICES
39A,NORWICH ROAD
NORTHWOOD
MIDDLESEX
HA6 1ND

Tel: 07753 659794

CLIENT:

JOB TITLE:

1 SOUTH DRIVE
RUISLIP
HA4 8EU

DRAWING TITLE:

PRE-EXISTING AND
EXISTING SIDE
ELEVATIONS

SCALE : 1:100

DATE:OCT/2022

DRAWN: RPA

DRG. NO.
RPA/1/SD/105

REV.