
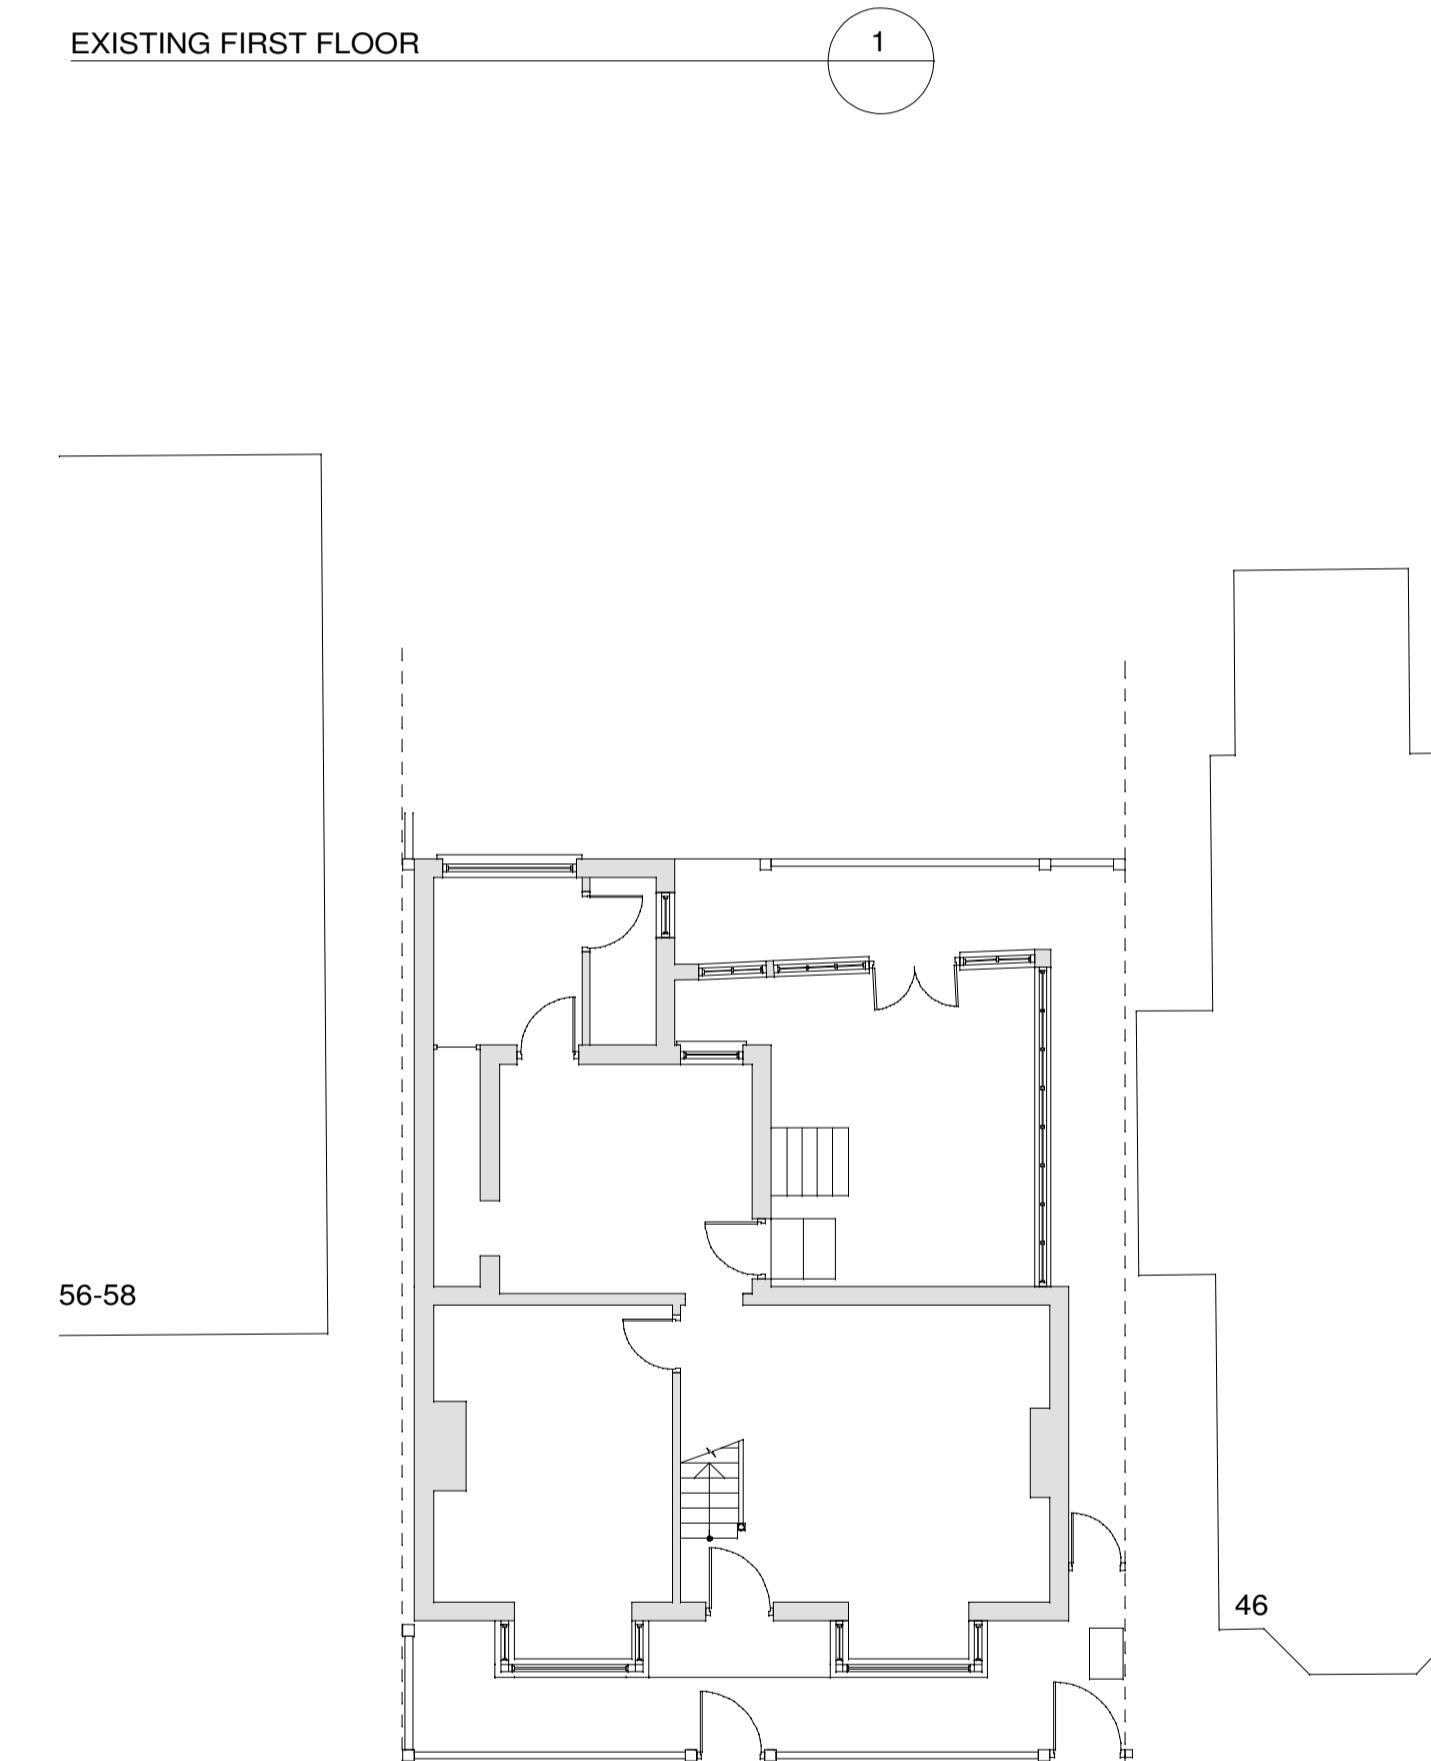
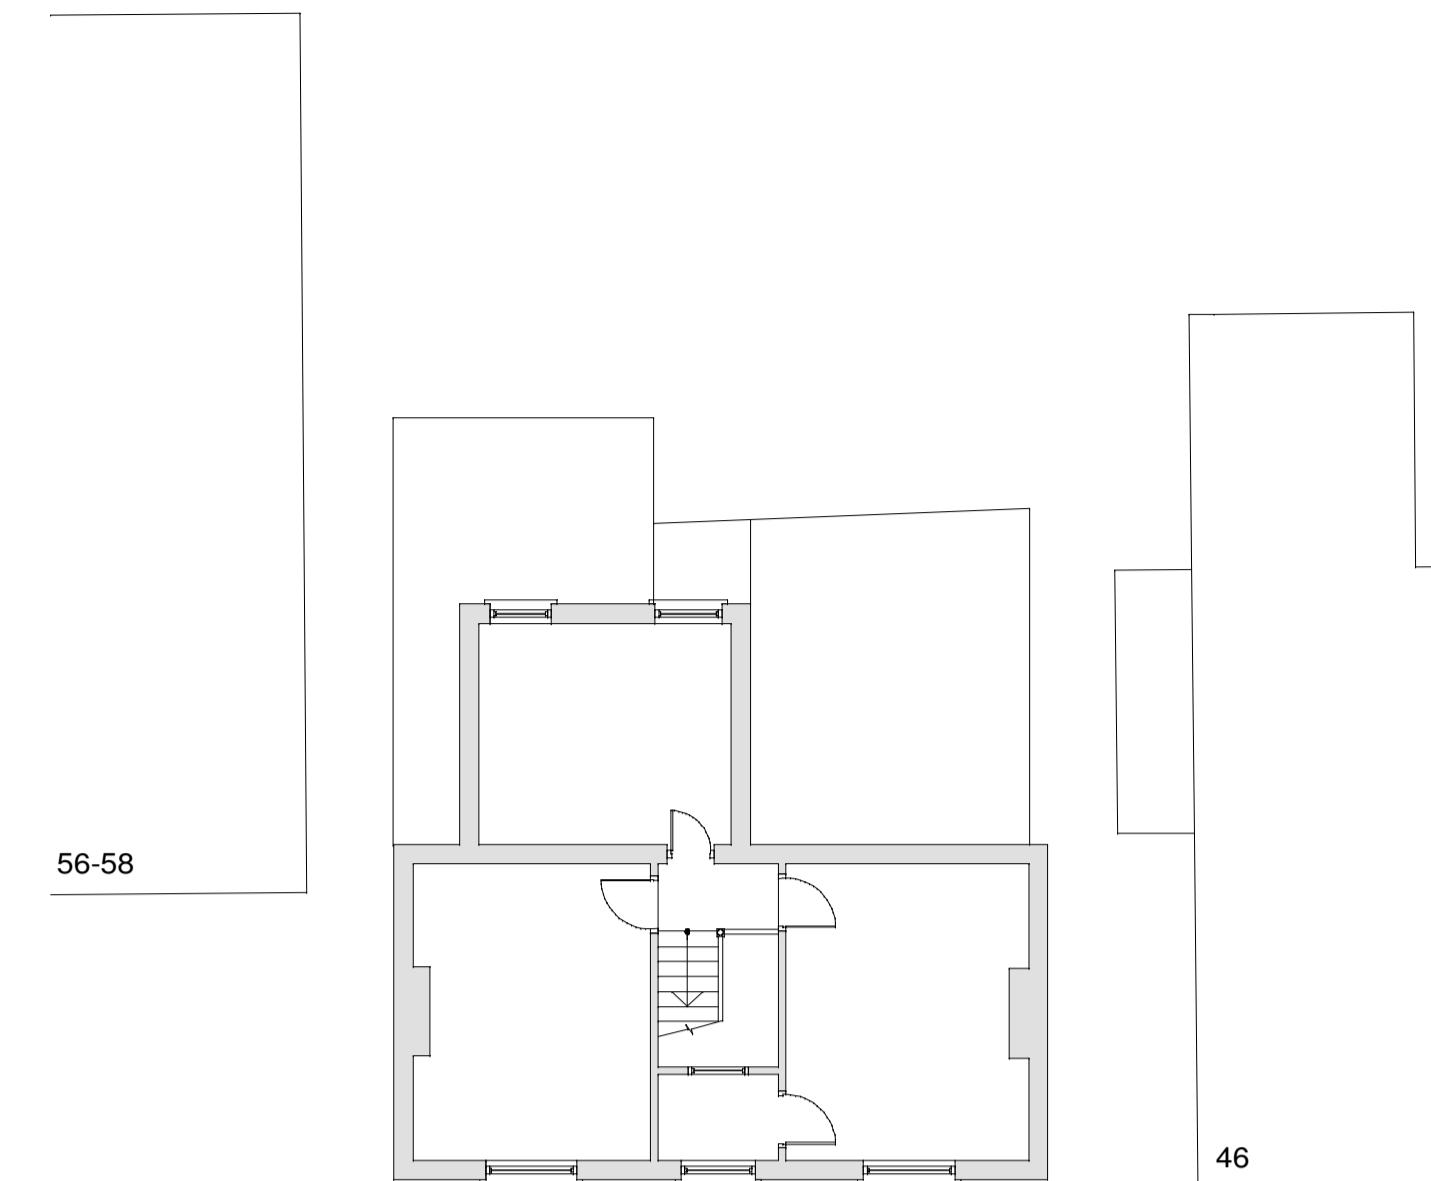
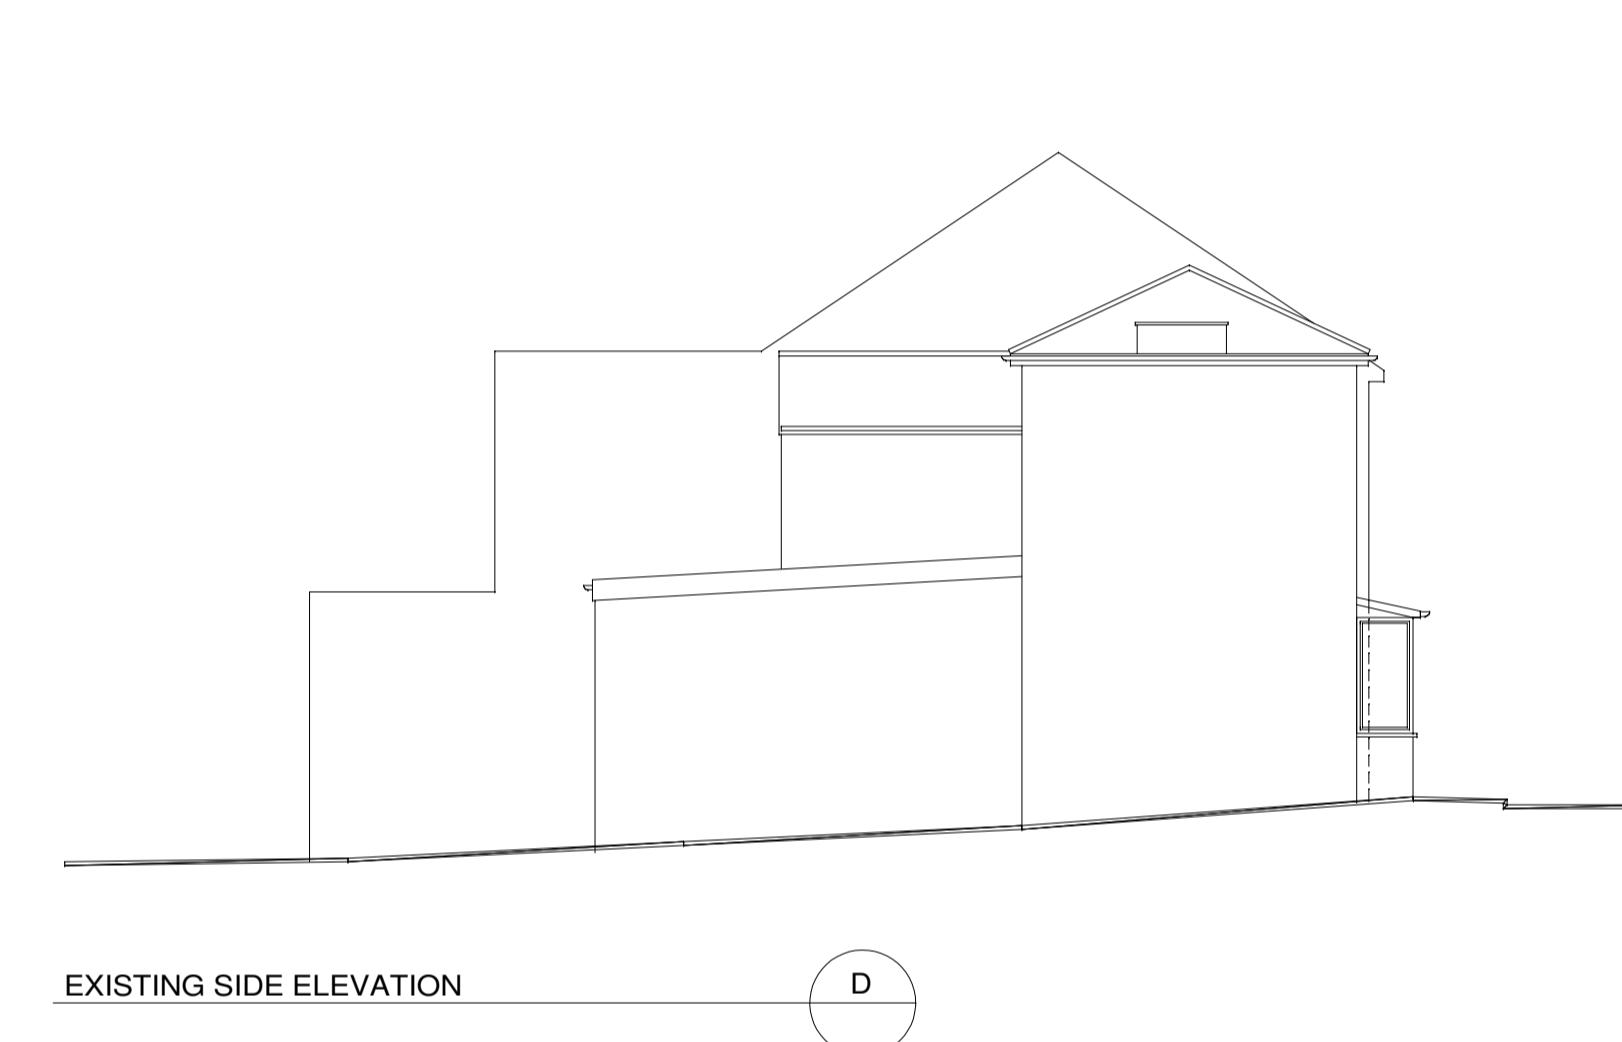


SITE LOCATION PLAN
1:1250

0 20 40 60 80 100
Metres

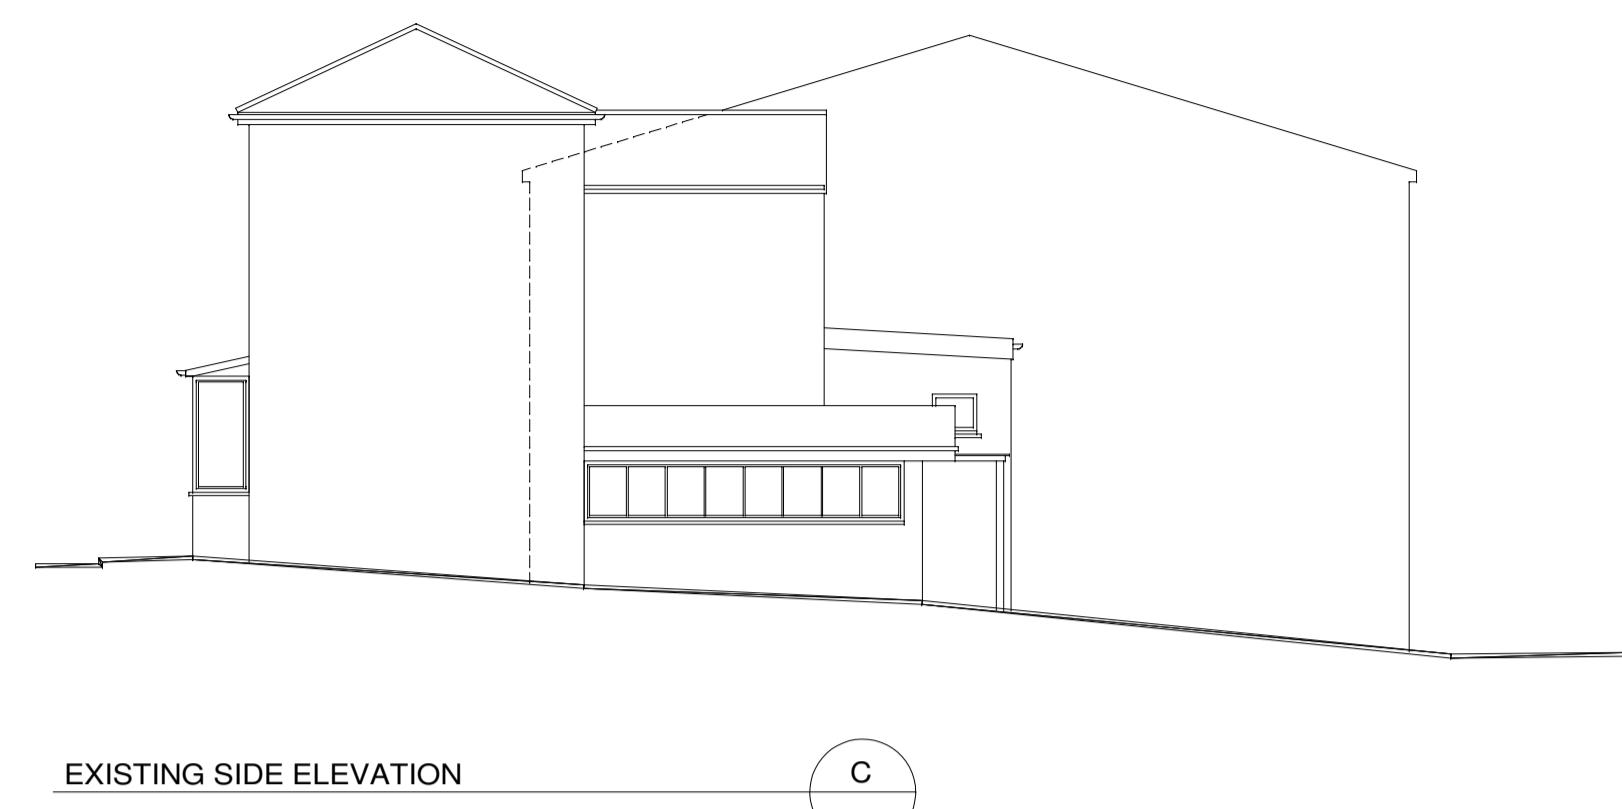

0 1 2 3 4 5 10
Metres
SCALE 1:100 - Metres

notes
1 this drawing is copyright of design team consultants limited

rev date description by

dtc design team consultants
chartered surveyors ■ architectural designers

business & technology centre, stevenage, hertfordshire, sg1 2dx
tel: 01438 771200 01462 670550 www.dtc.uk.net

client Albert London Development Ltd

project Proposed Residential Development

48 Albert Road, West Drayton UB7 8ES

drawing ref:

EXISTING PLANS AND ELEVATIONS

drawn checked scale date

1:100/1:1250 Sept. '22

job no L22.337 drg no E001 rev