






1 / Front Elevation

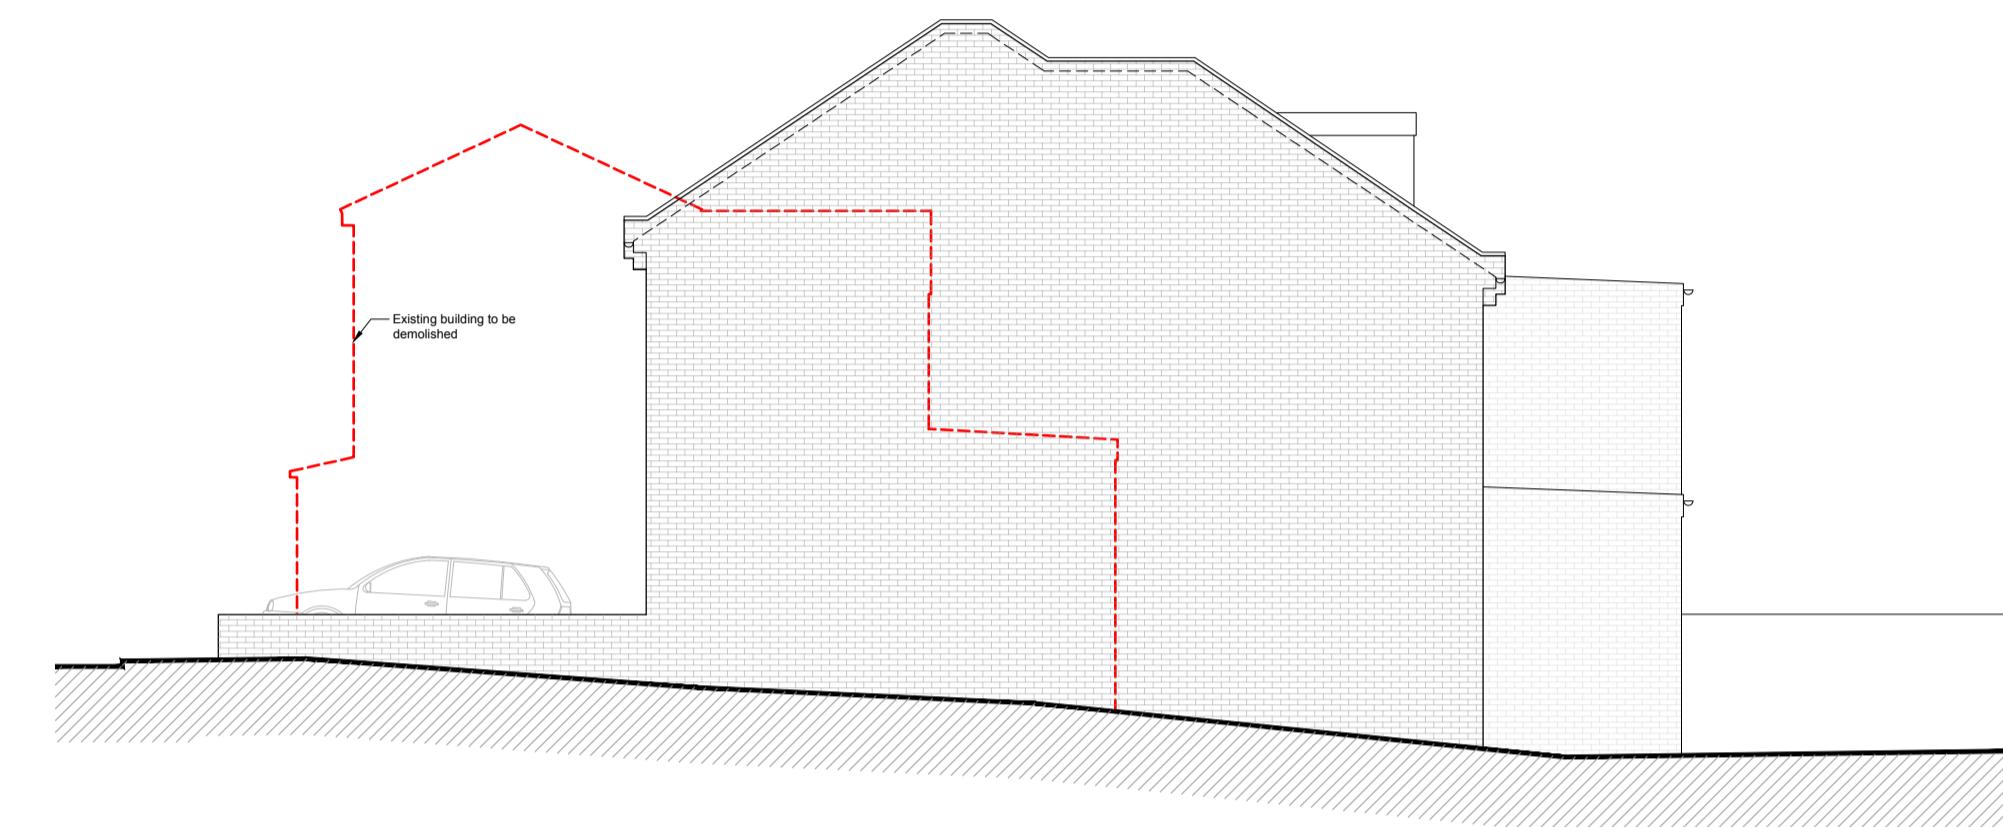

2 / Side Elevation

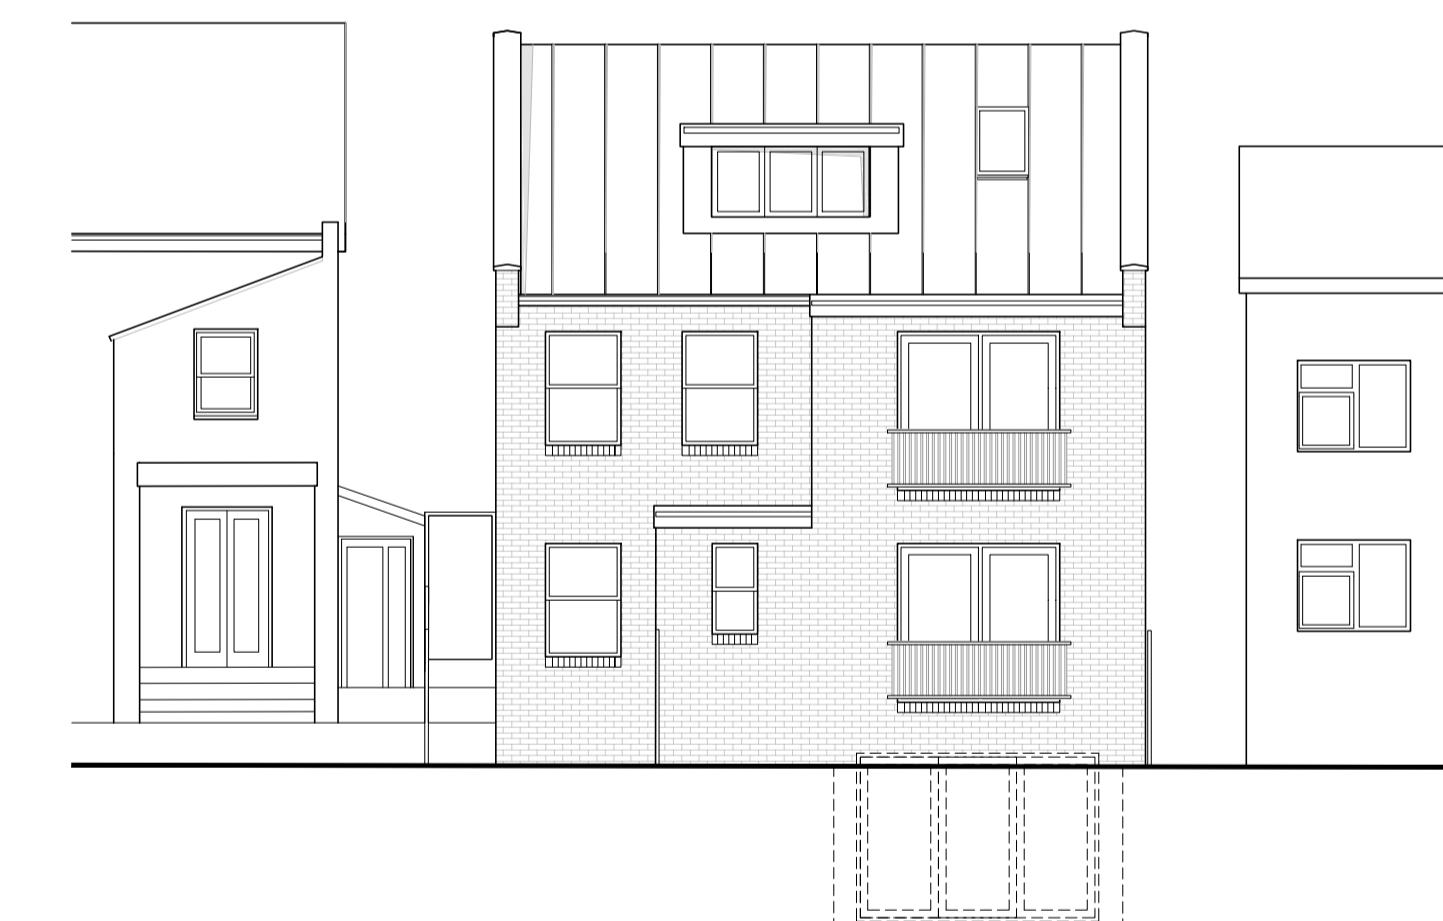

1 / Front Elevation

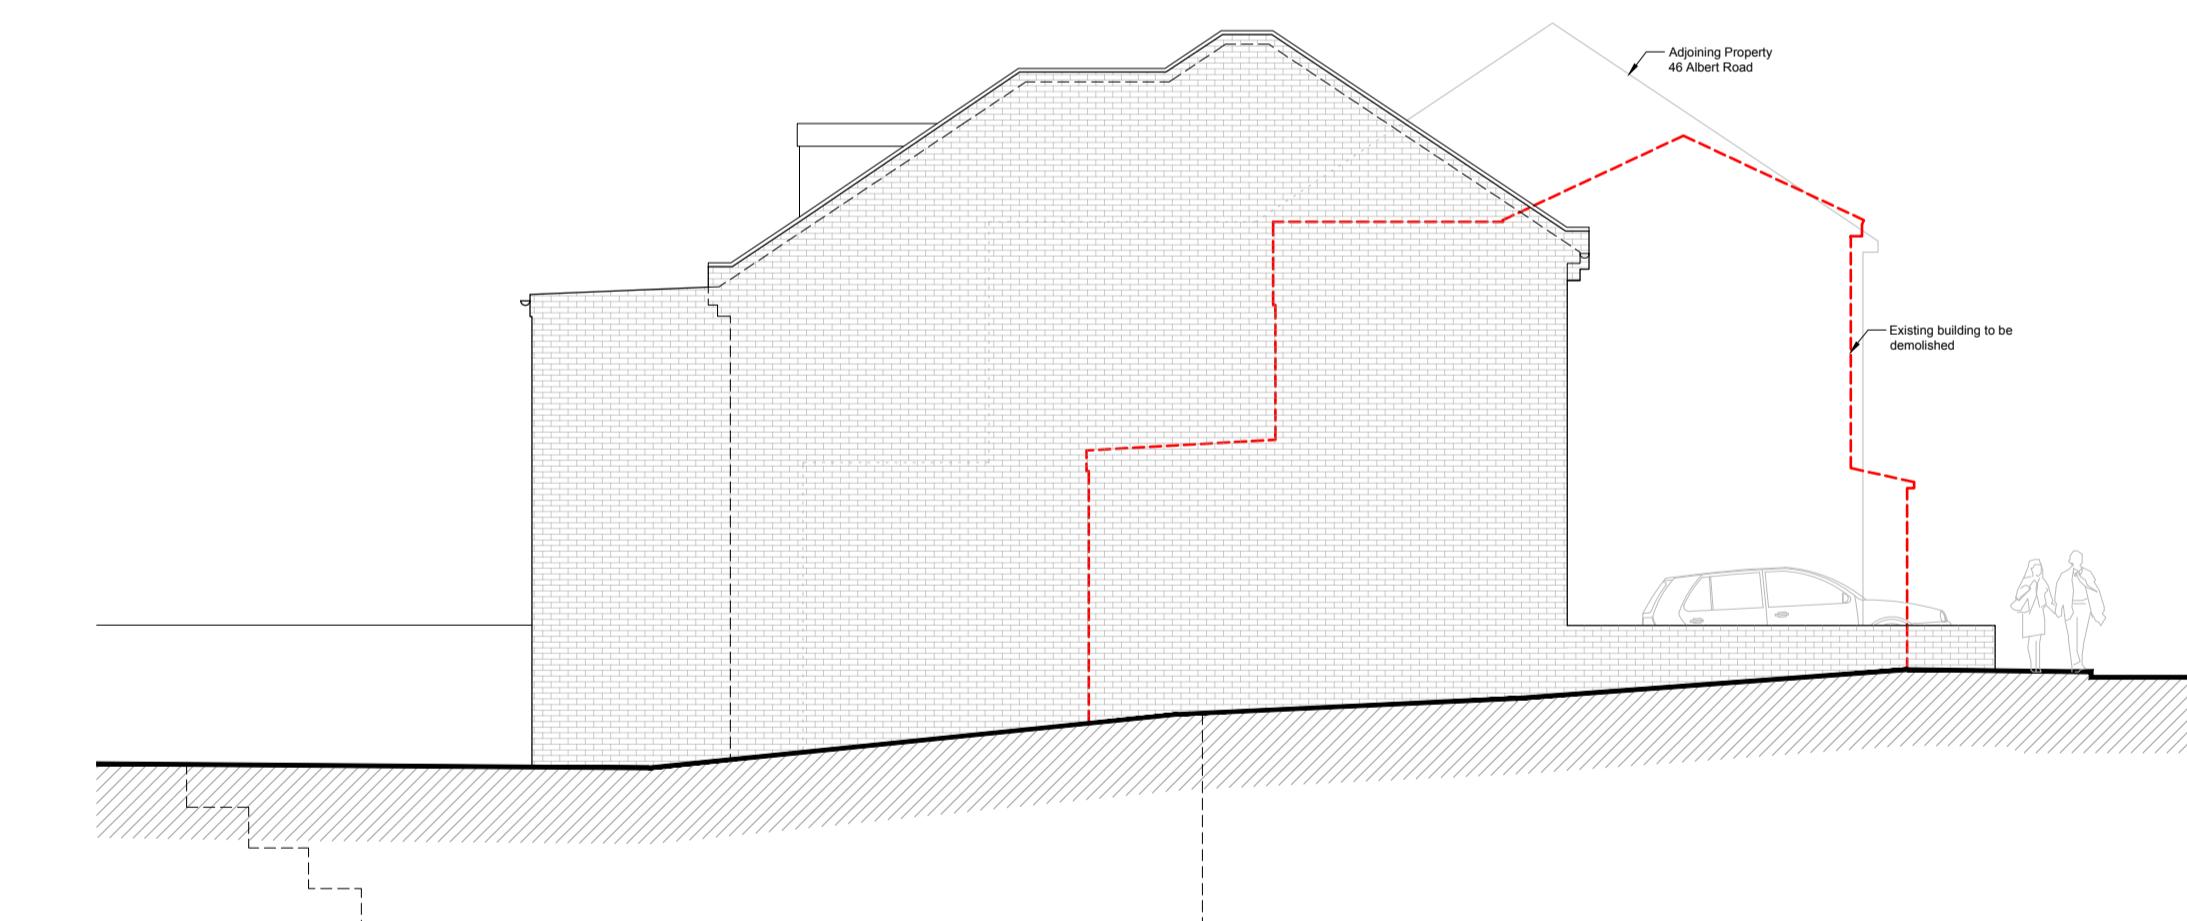

2 / Side Elevation