




PROPOSED SEMI BASEMENT LEVEL

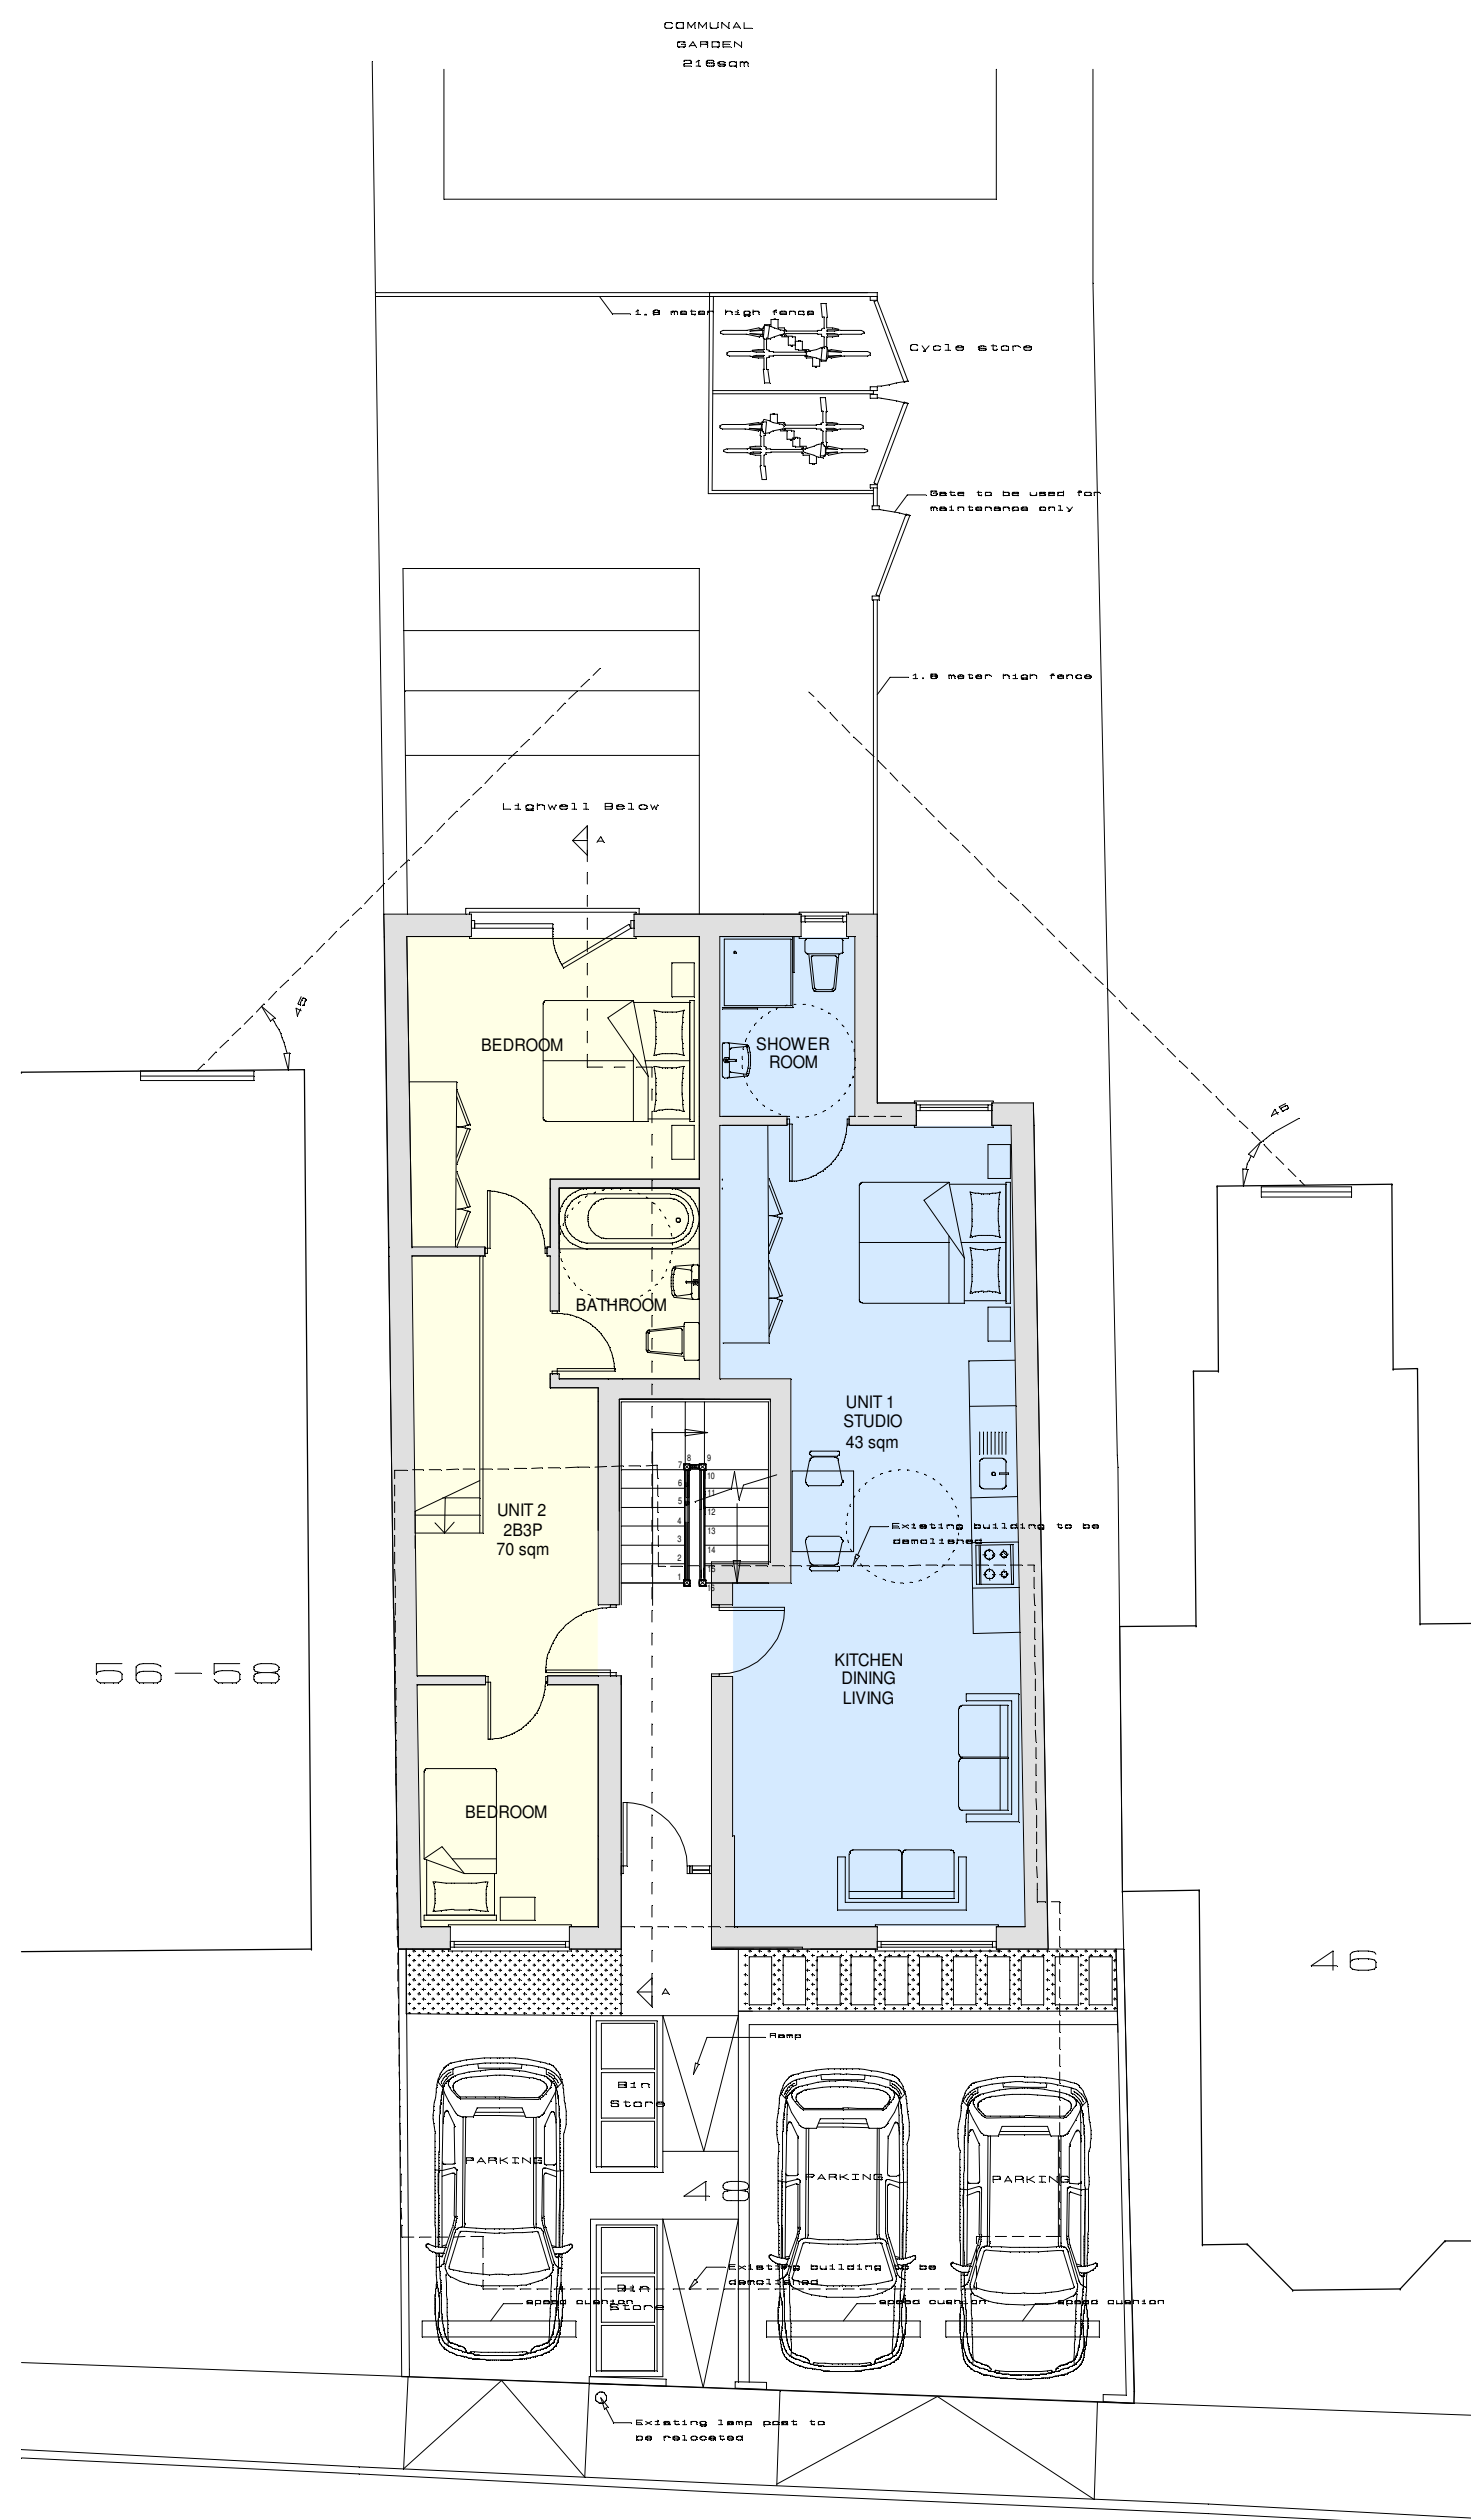


PROPOSED GROUND FLOOR

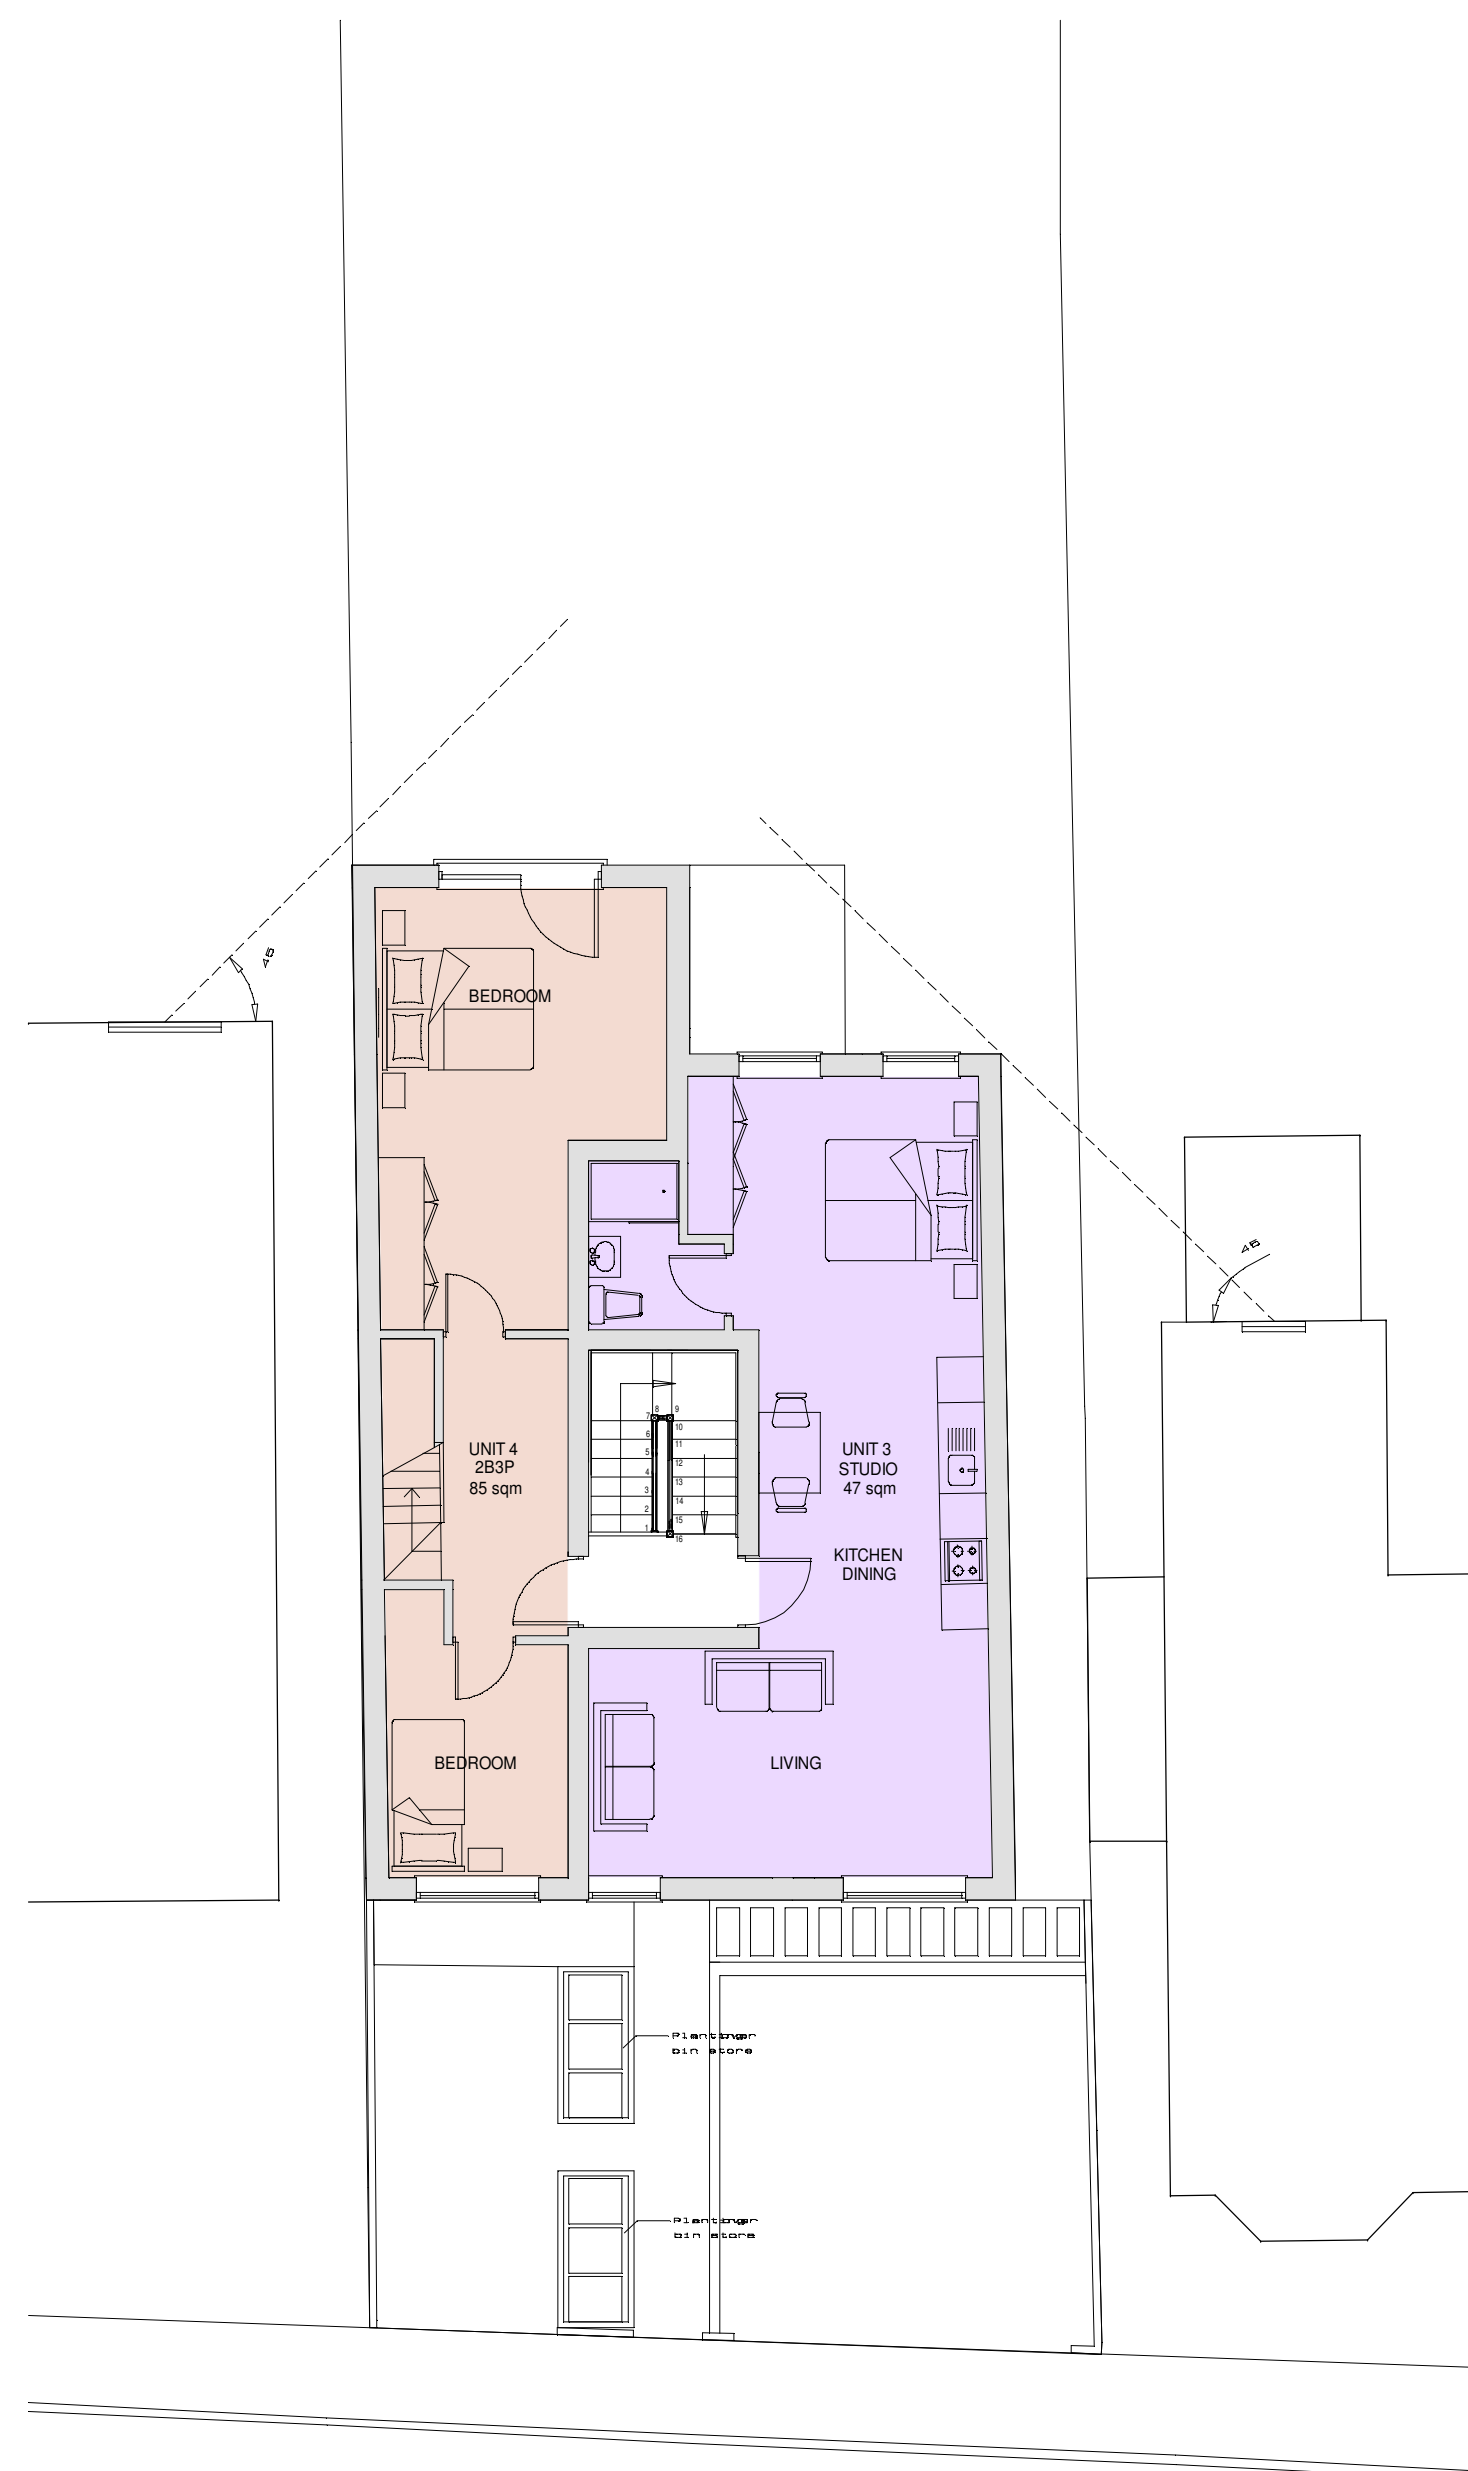

PROPOSED FIRST FLOOR

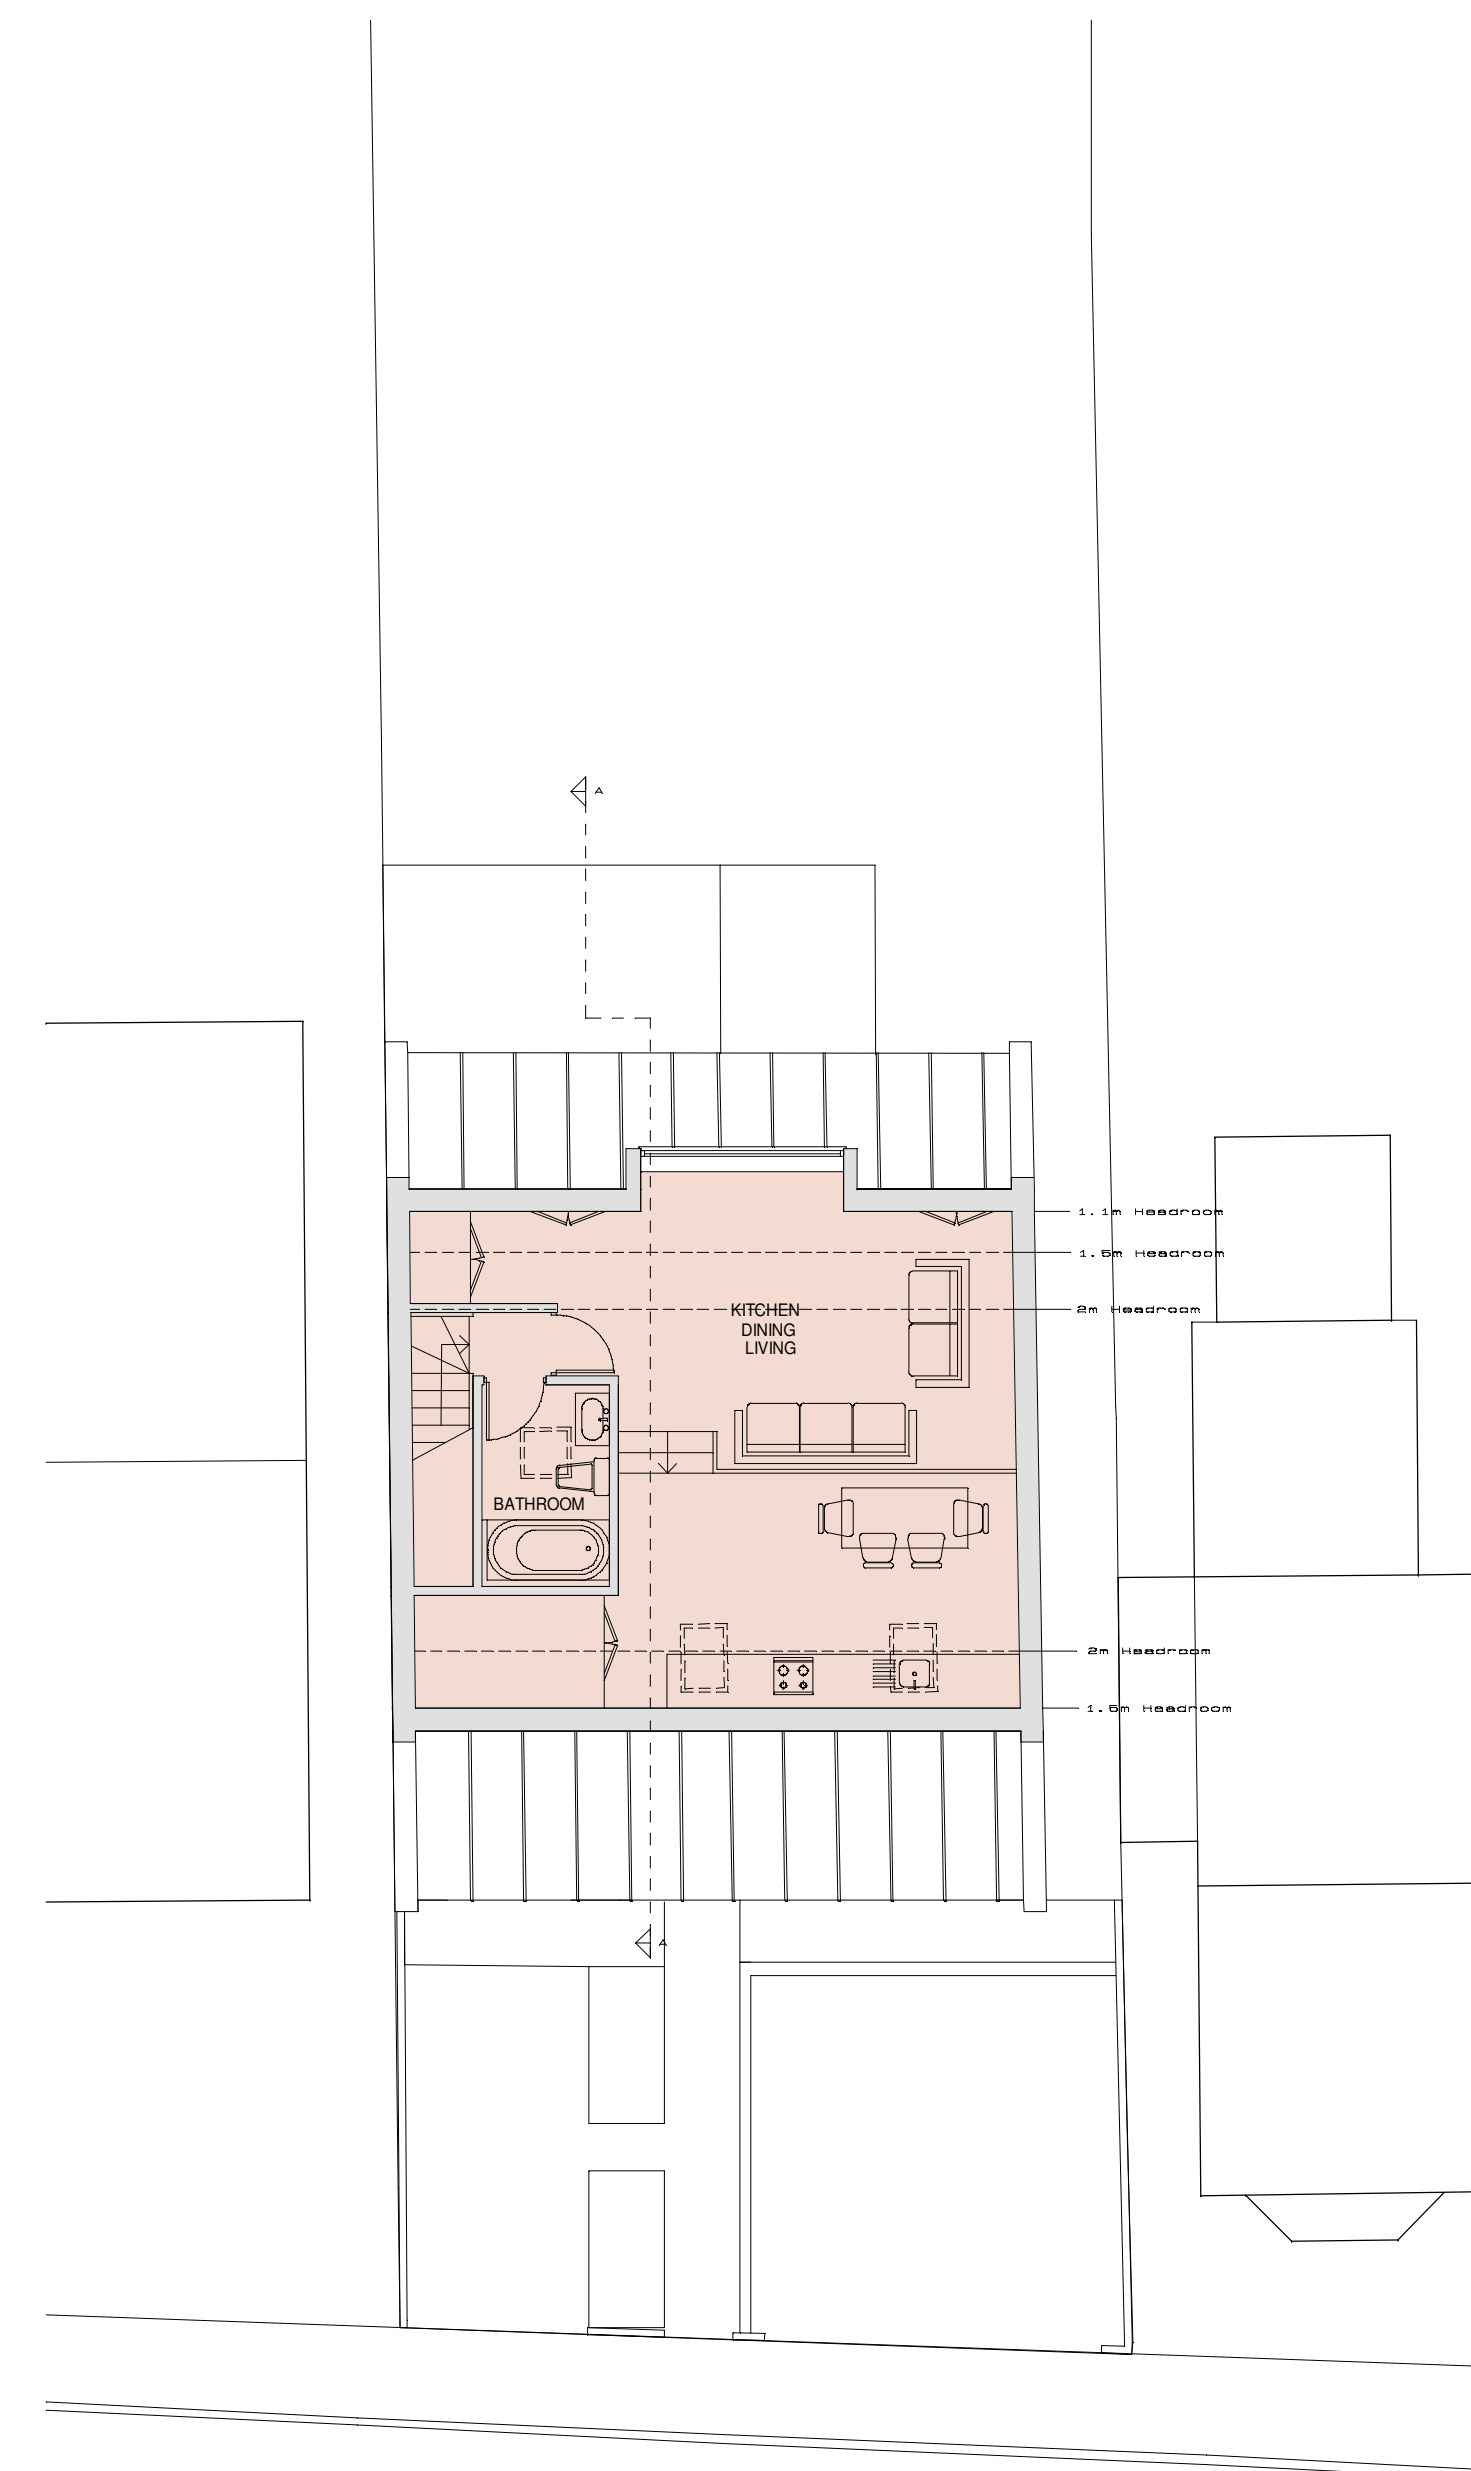

PROPOSED SECOND FLOOR

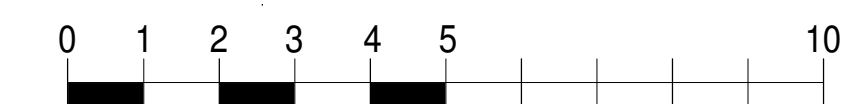

SCALE 1:100 - Metres

notes		
1 this drawing is copyright of design team consultants limited		
rev	date	description



design team consultants
chartered surveyors ■ architectural designers

business & technology centre stevenage hertfordshire sg1 2da
tel: 01438 771200 01462 670550 www.dtc.uk.net

client			
Albert London Development Ltd			
project			
Proposed Residential Development			
48 Albert Road, West Drayton UB7 8ES			
drawing title			
PROPOSED PLANS			
drawn/checked		scale	
		1:100	
job no		date	
L22.337		June '23	
drg no		rev	
PL002			