


PROPOSED SECTION

A

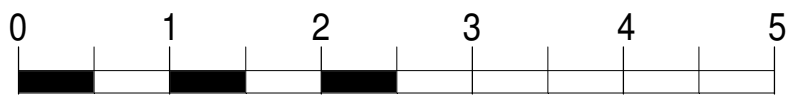

SCALE 1:50 - Metres

notes
1 this drawing is copyright of design team consultants limited

rev	date	description	by

dtc design team consultants
chartered surveyors • architectural designers
business & technology centre stevenage herfordshire sg1 2dx
tel: 01438 771200 01462 470550 www.dtc.uk.net

client	Albert London Development Ltd		
project	Proposed Residential Development 48 Albert Road, West Drayton UB7 8ES		
drawing title	PROPOSED SECTION		
drawn/checked	scale	date	
	1:50	Sept. '23	
job no	dig no	rev	
L22.337	PL004		