



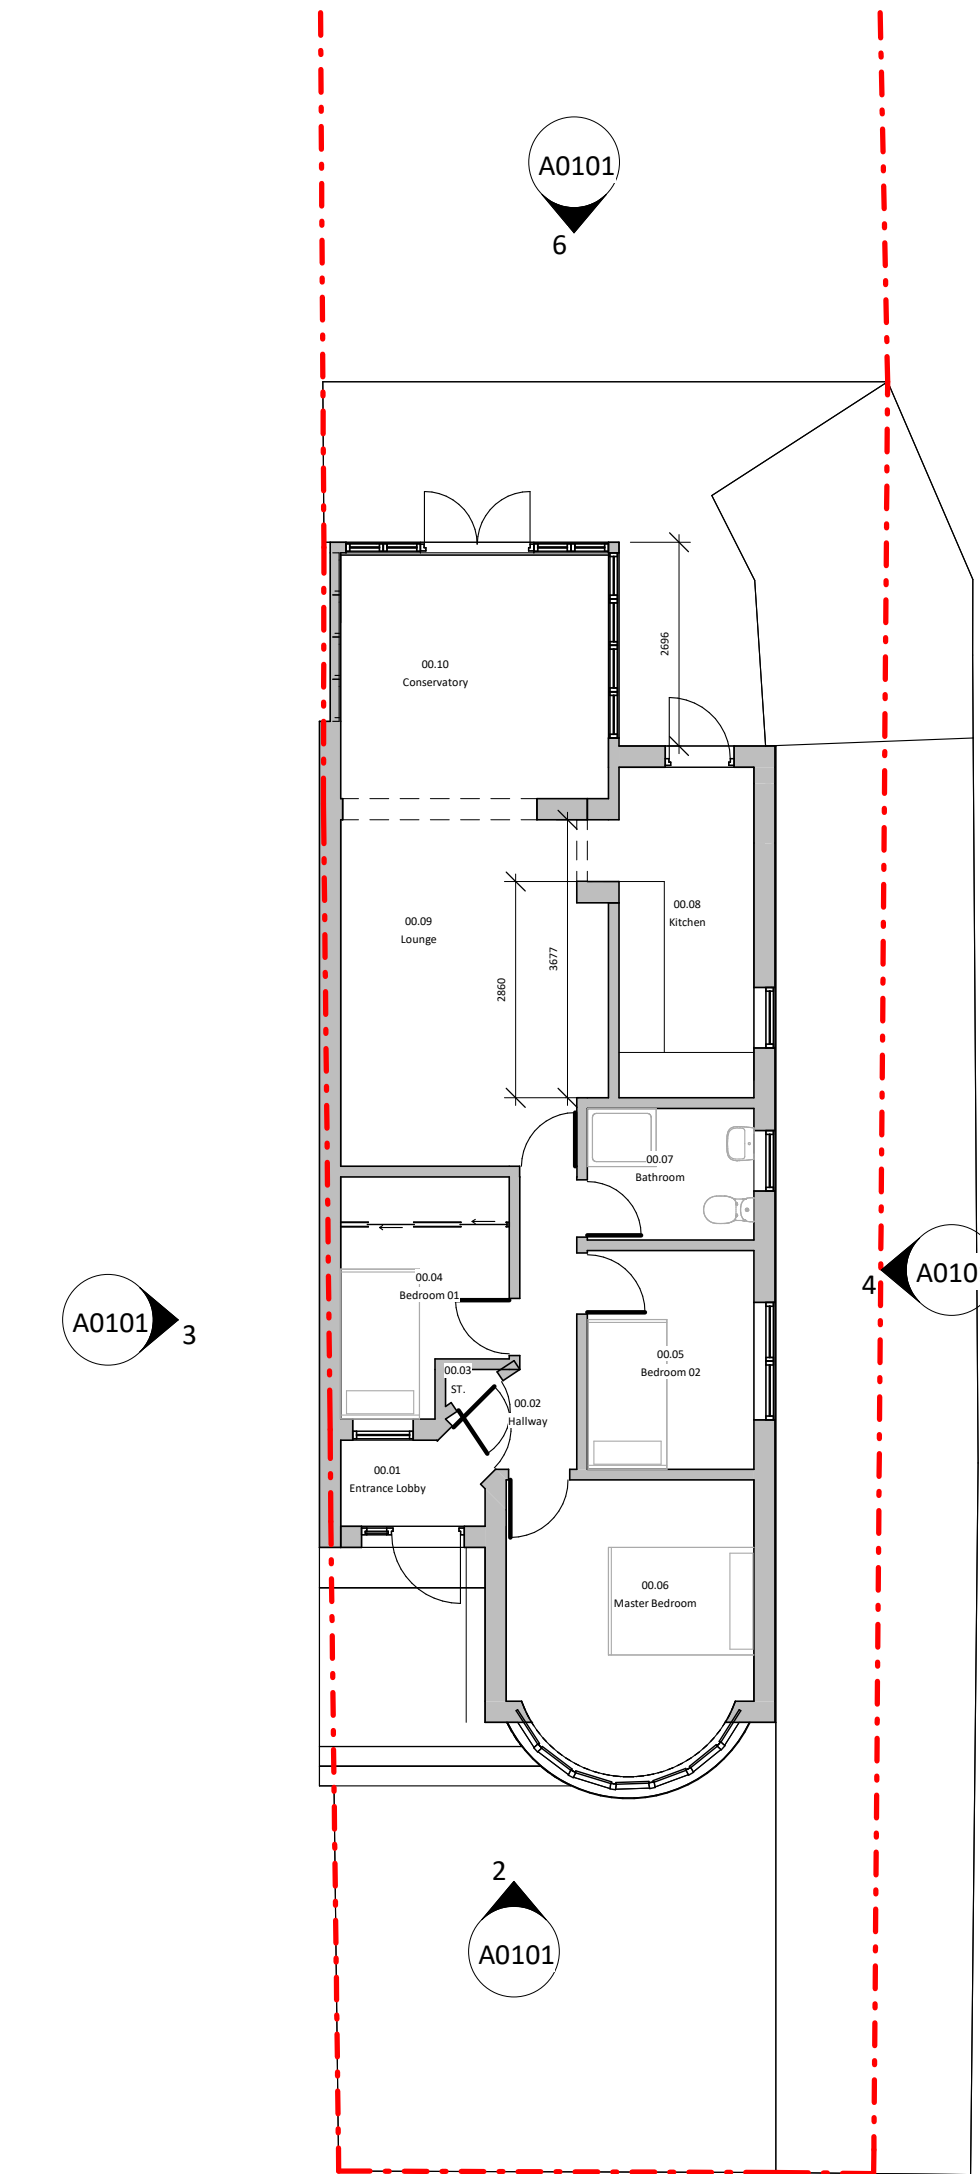


Existing Level 00

1 : 100

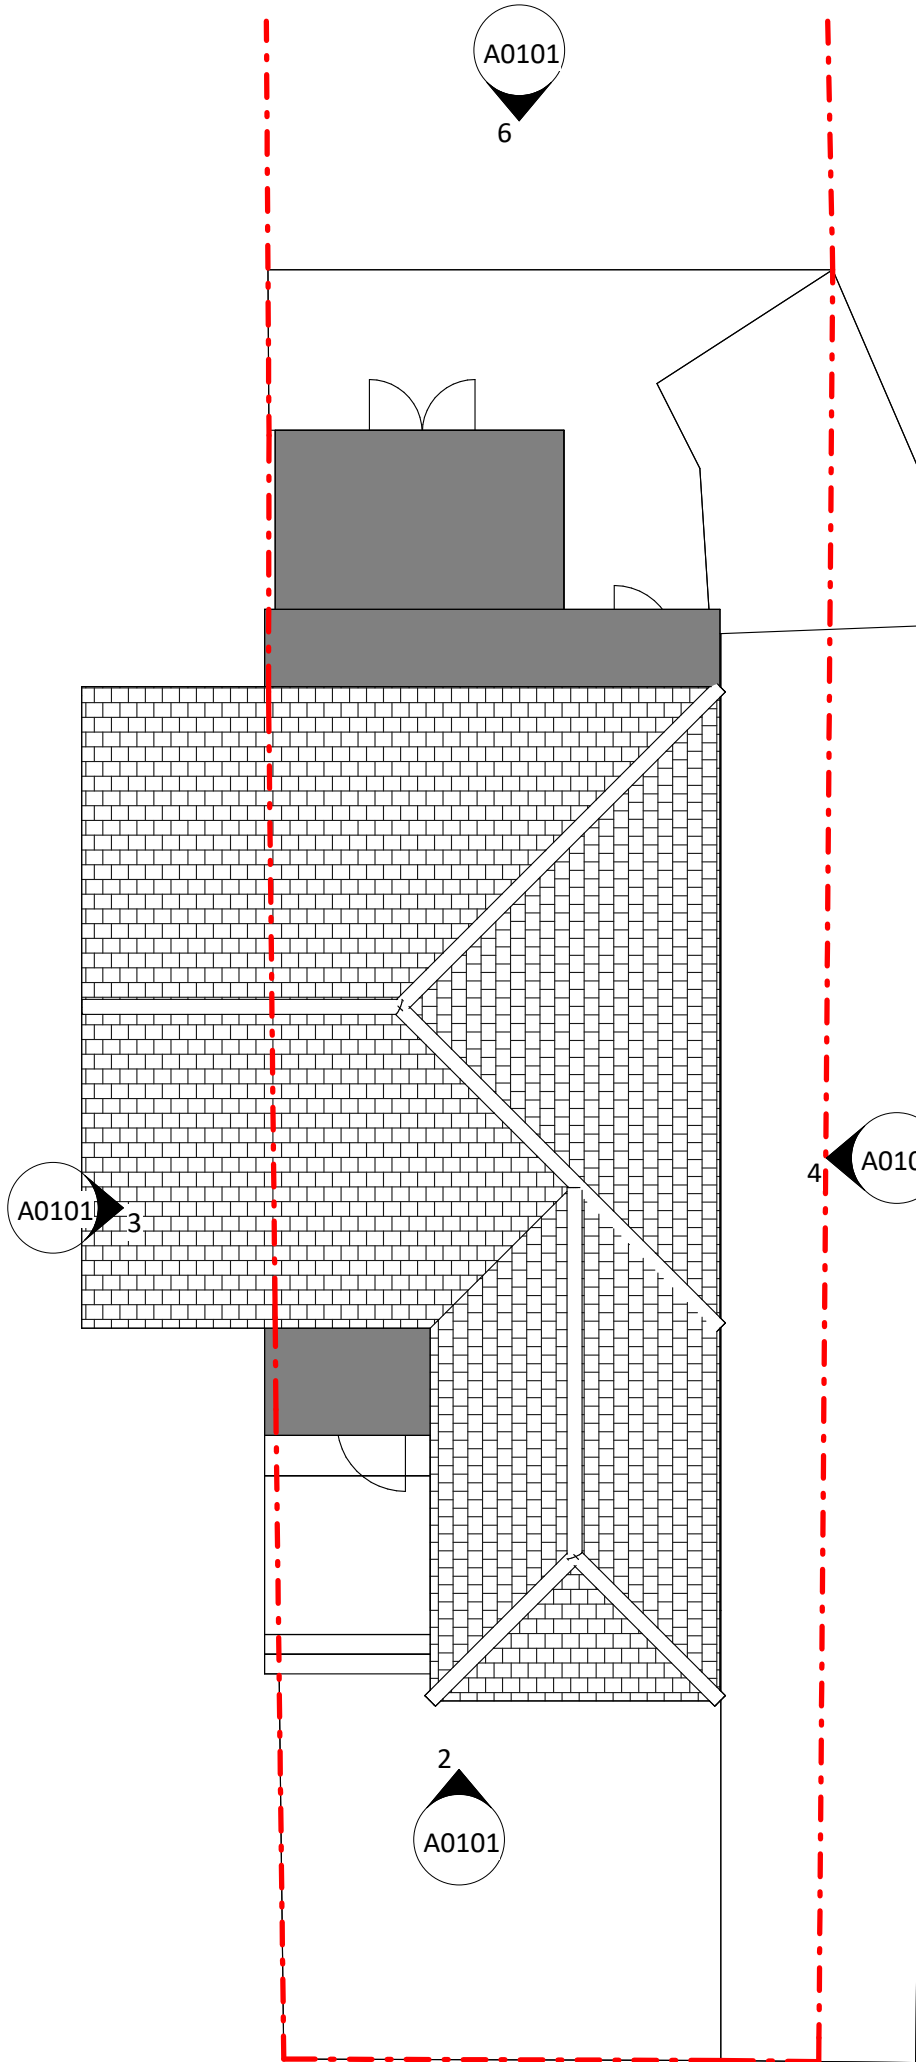


Existing Roof Level Plan

1 : 100

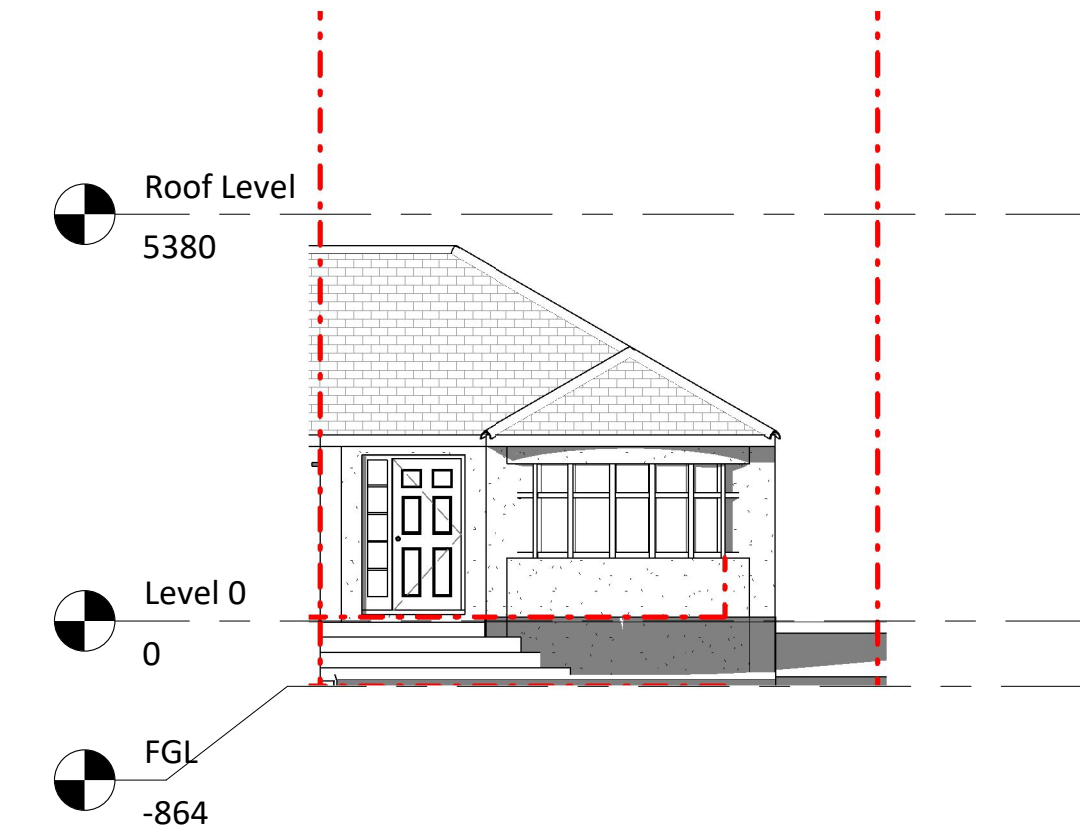


Elevation 1 - a

1 : 100

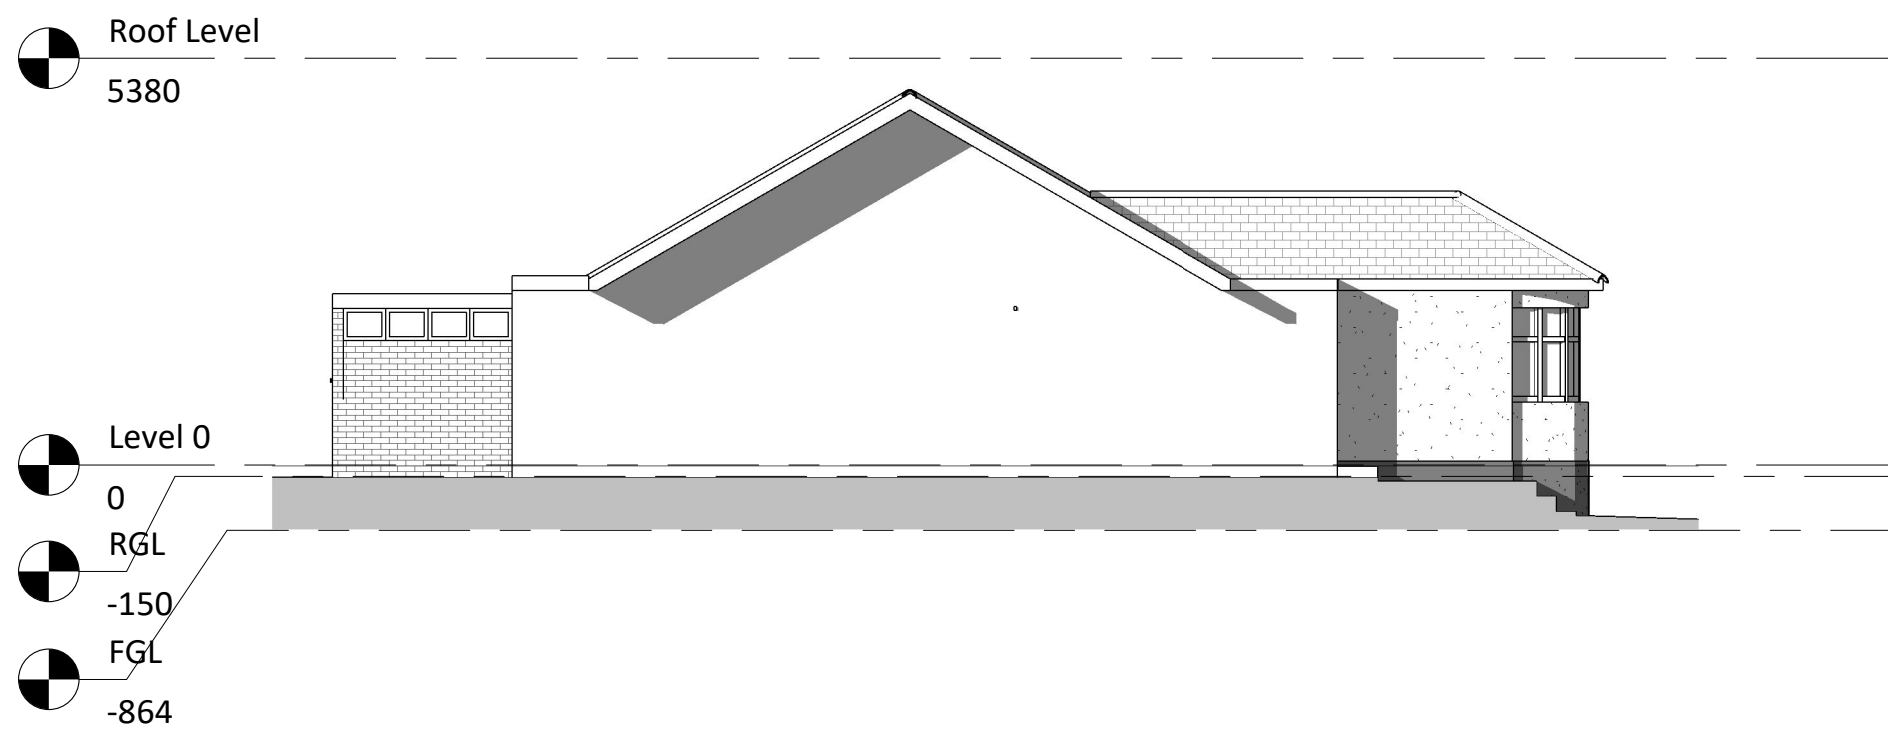


Elevation 2 - a

1 : 100

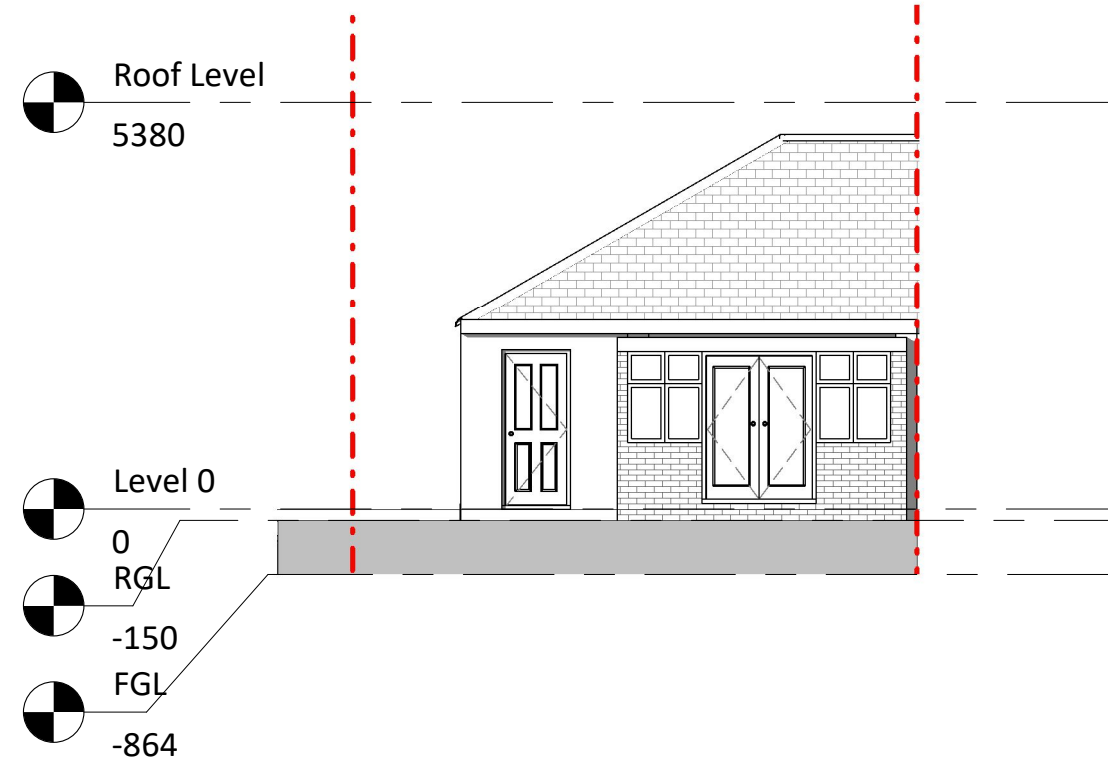

Elevation 4 - a

1 : 100

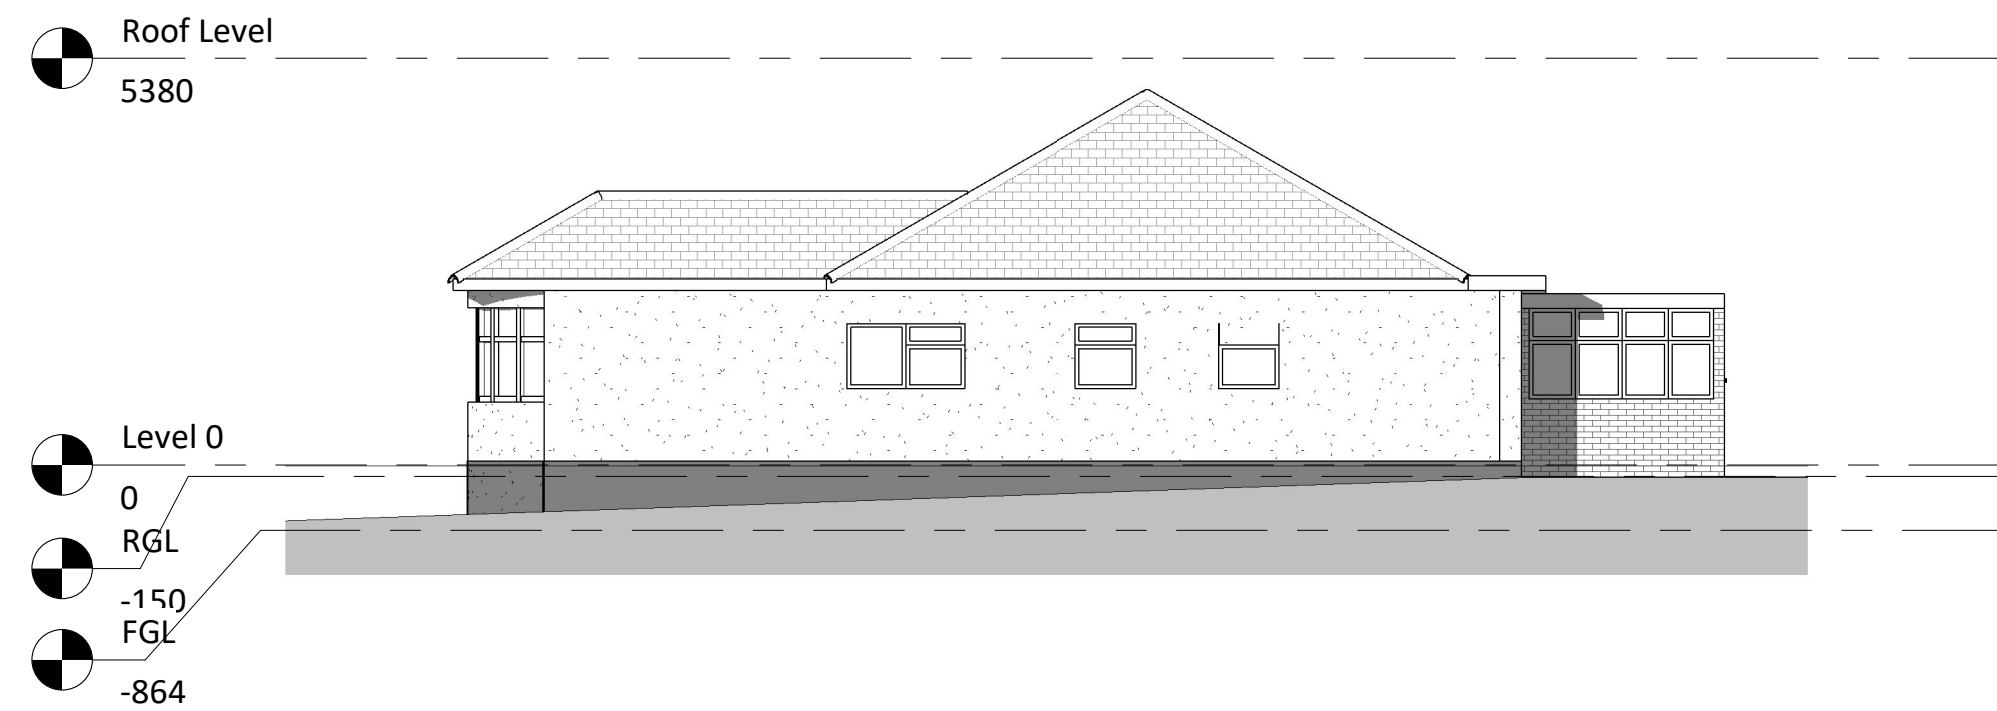

Elevation 3 - a

1 : 100

NOTES:
- The drawing is meant for planning purposes only and is not intended to be used as a construction drawing.
- All proposed materials will be chosen to closely match the existing materials unless otherwise stated

ARCHITECTURE / everything


T: 07585 857615
E: architectureandeverything@gmail.com

Cavendish Avenue

13 Cavendish Avenue
Ruislip
HA4 6QJ
Sabya

Project no.
AE_1106

Revision		
No.	Description	Date
1	Planning v01	30.09.2024

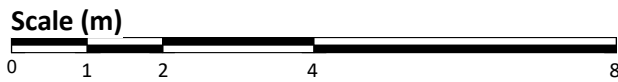

Scale @A1


1 : 100

Drawing:

GA Drawings
Existing


Drawing Number:

A0101

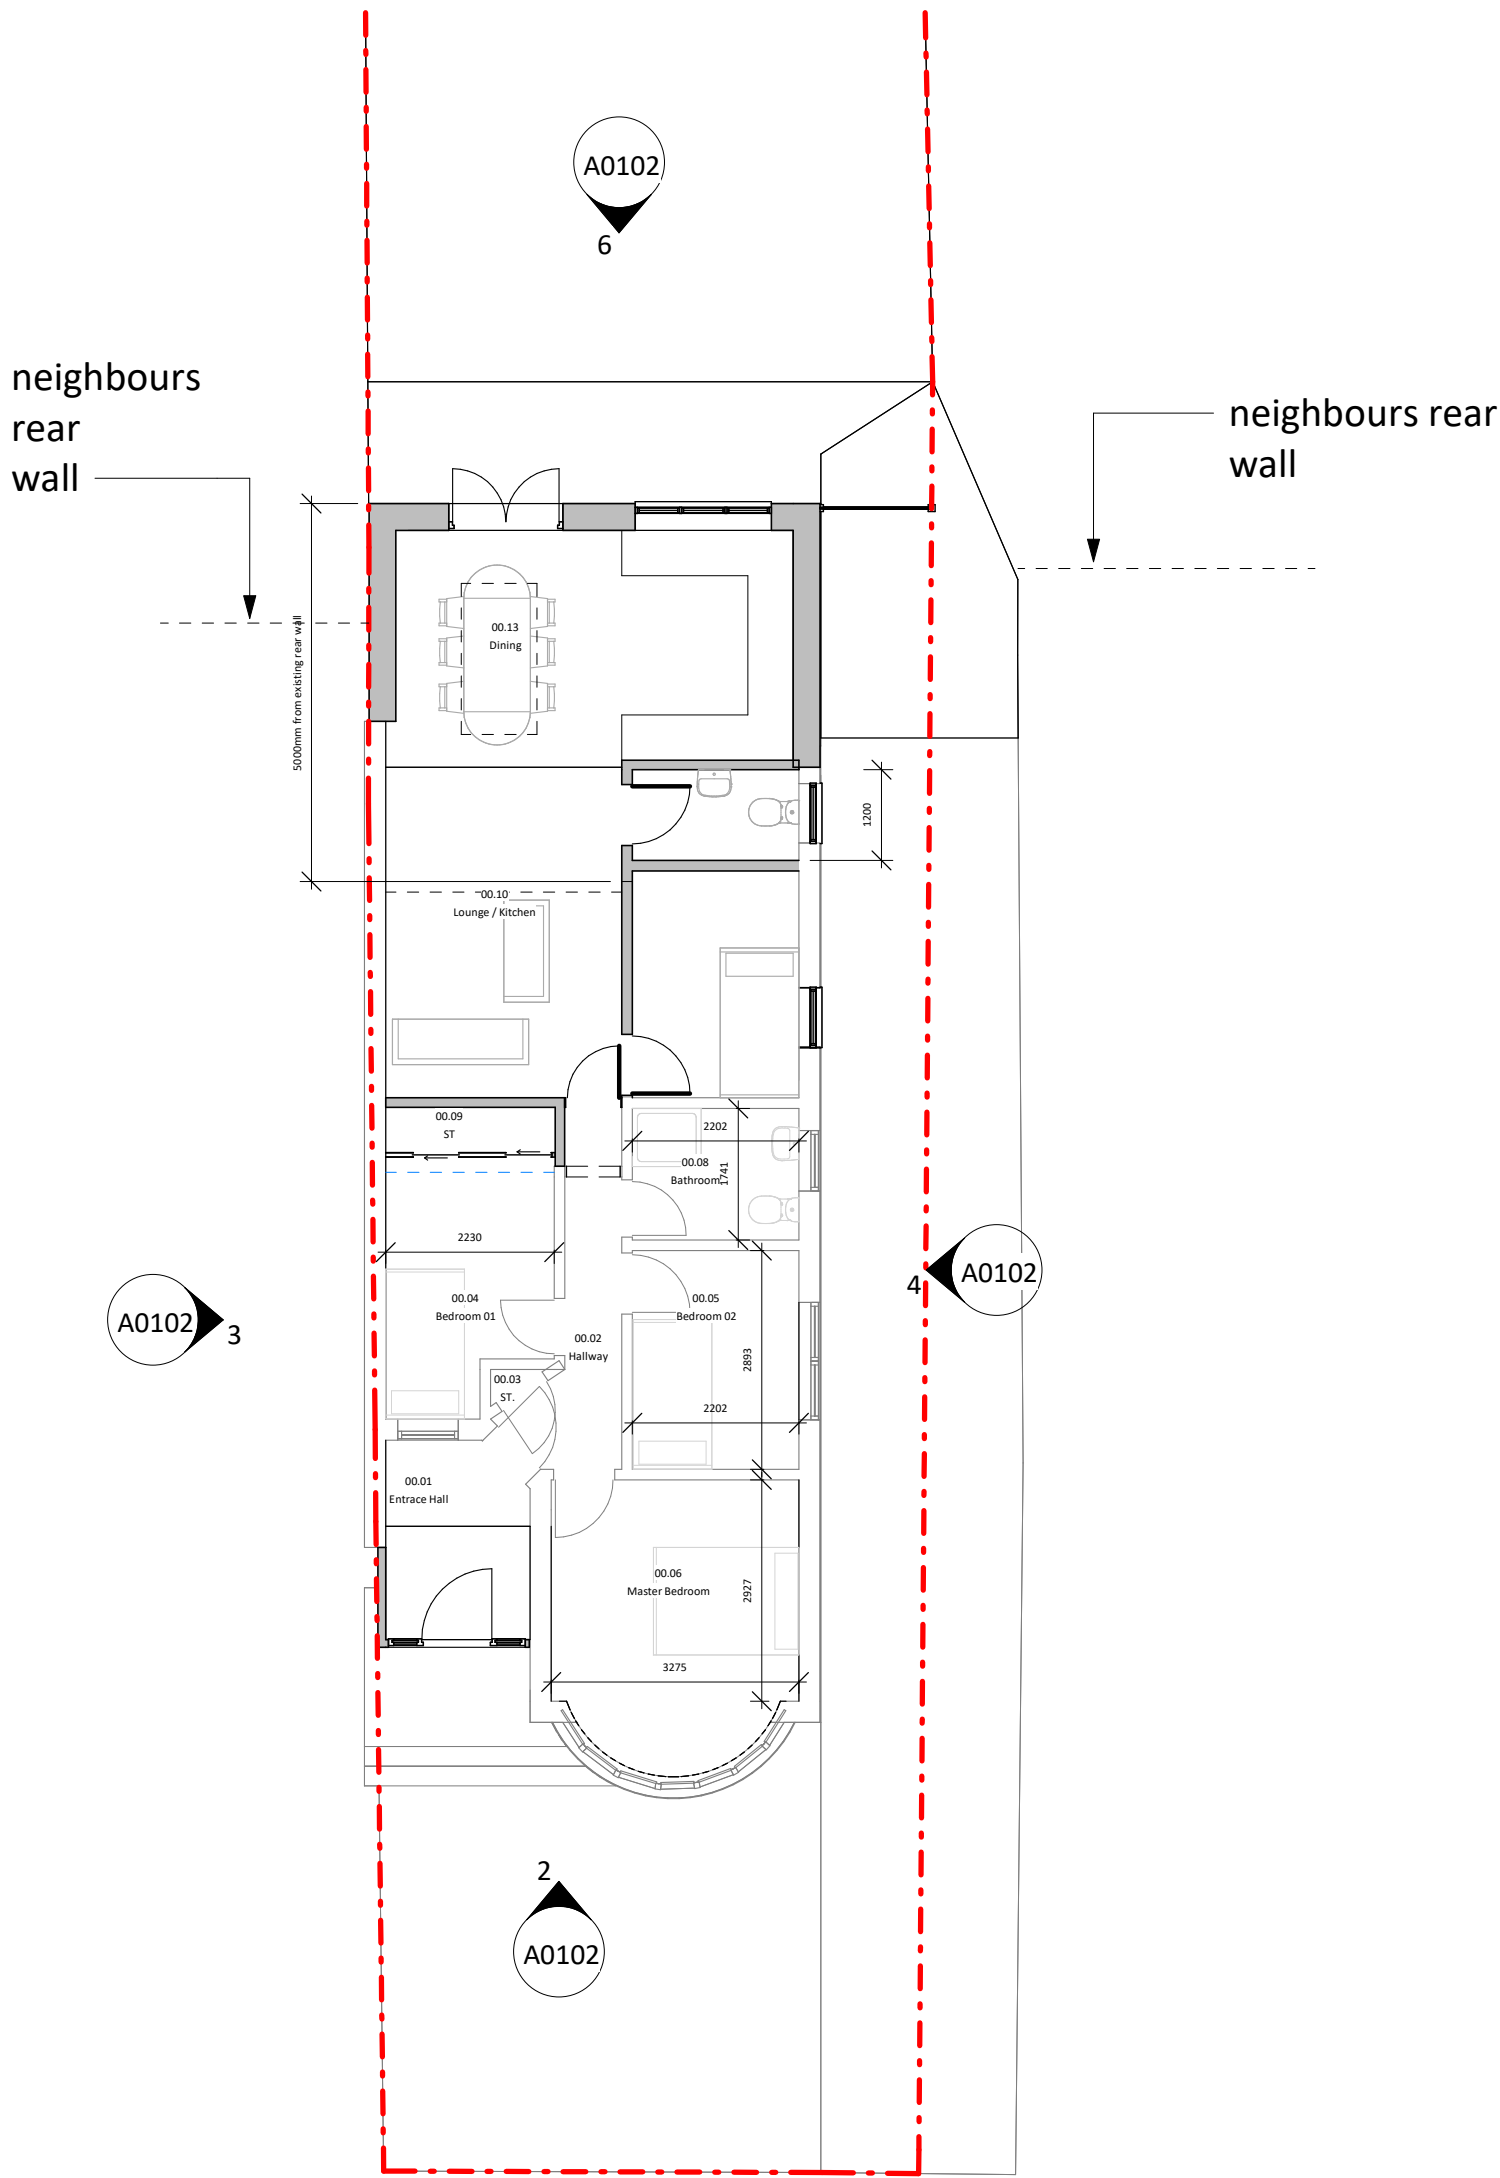


Proposed Level 00

1 : 100

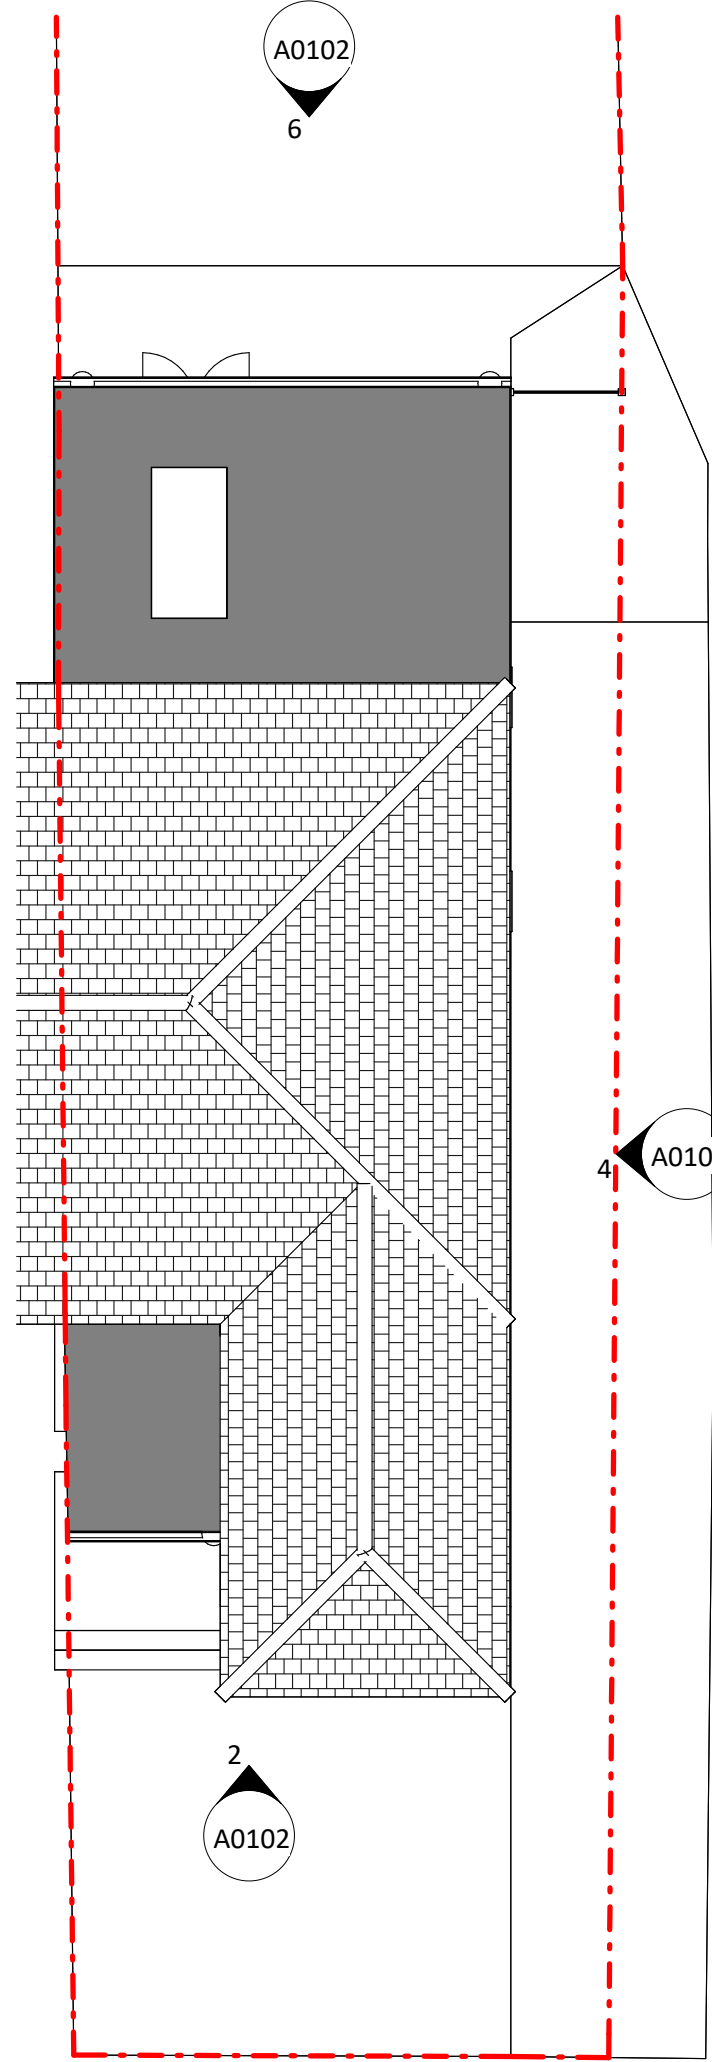


Proposed Roof Level

1 : 100

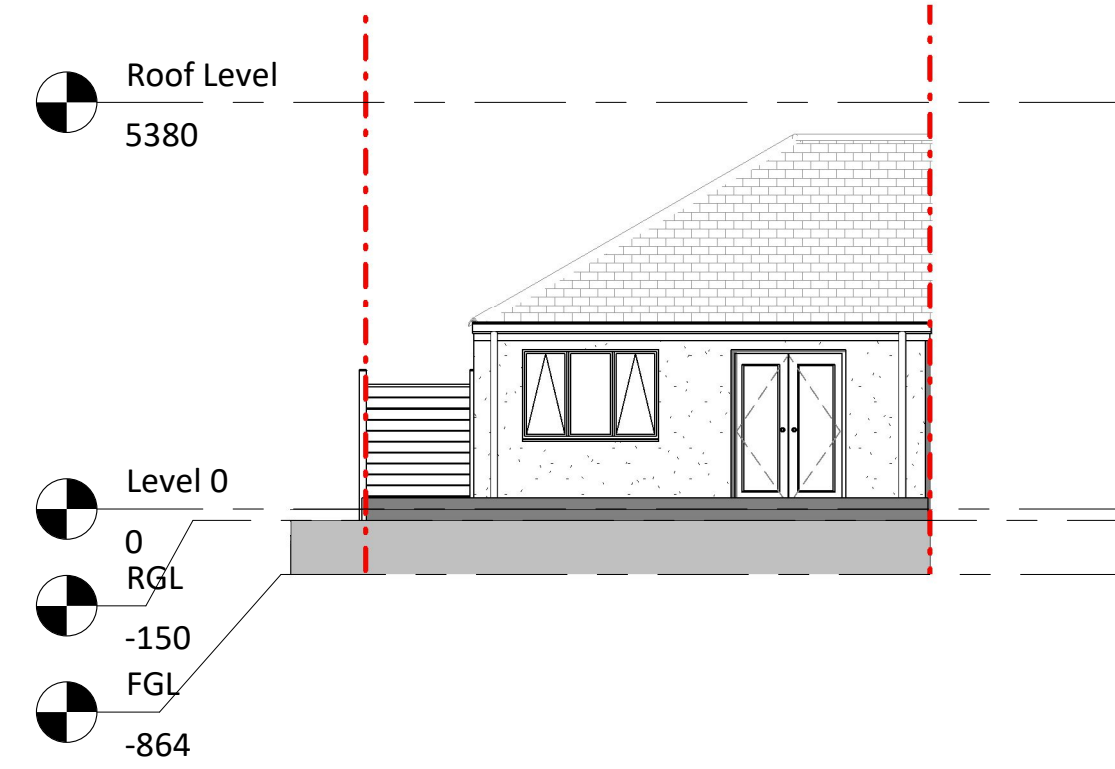


Proposed Elevation 4 - a

1 : 100

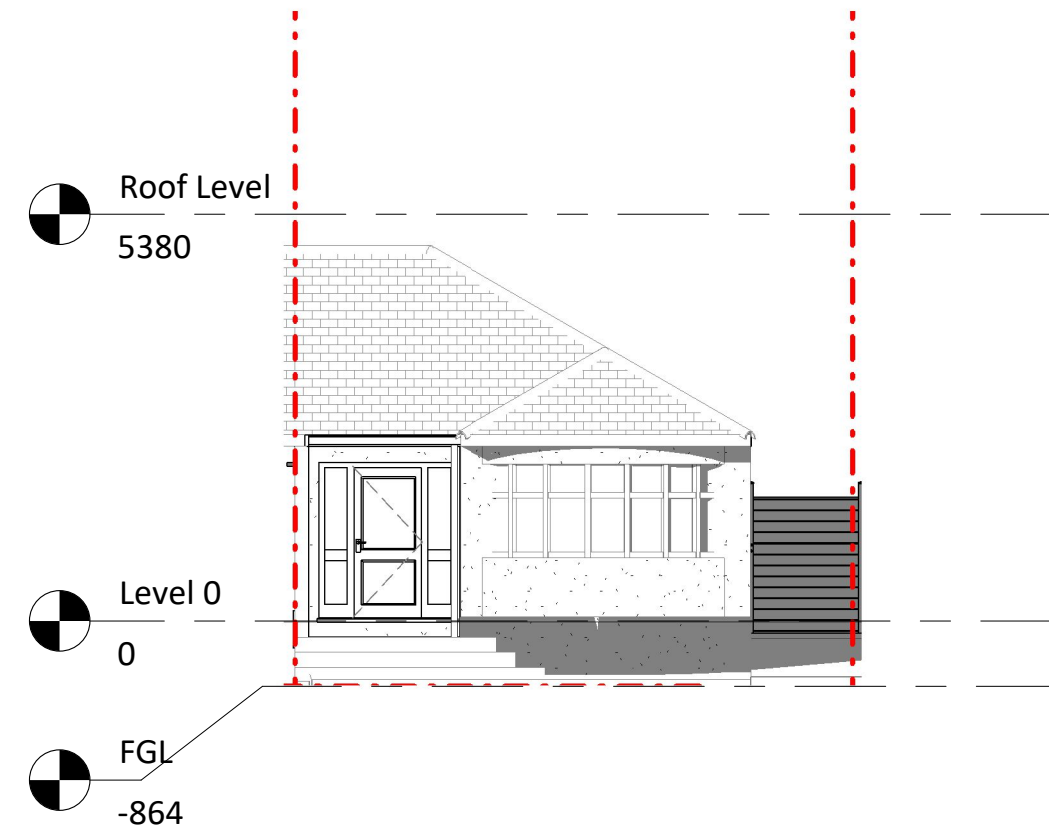


Proposed Elevation 1 - a

1 : 100

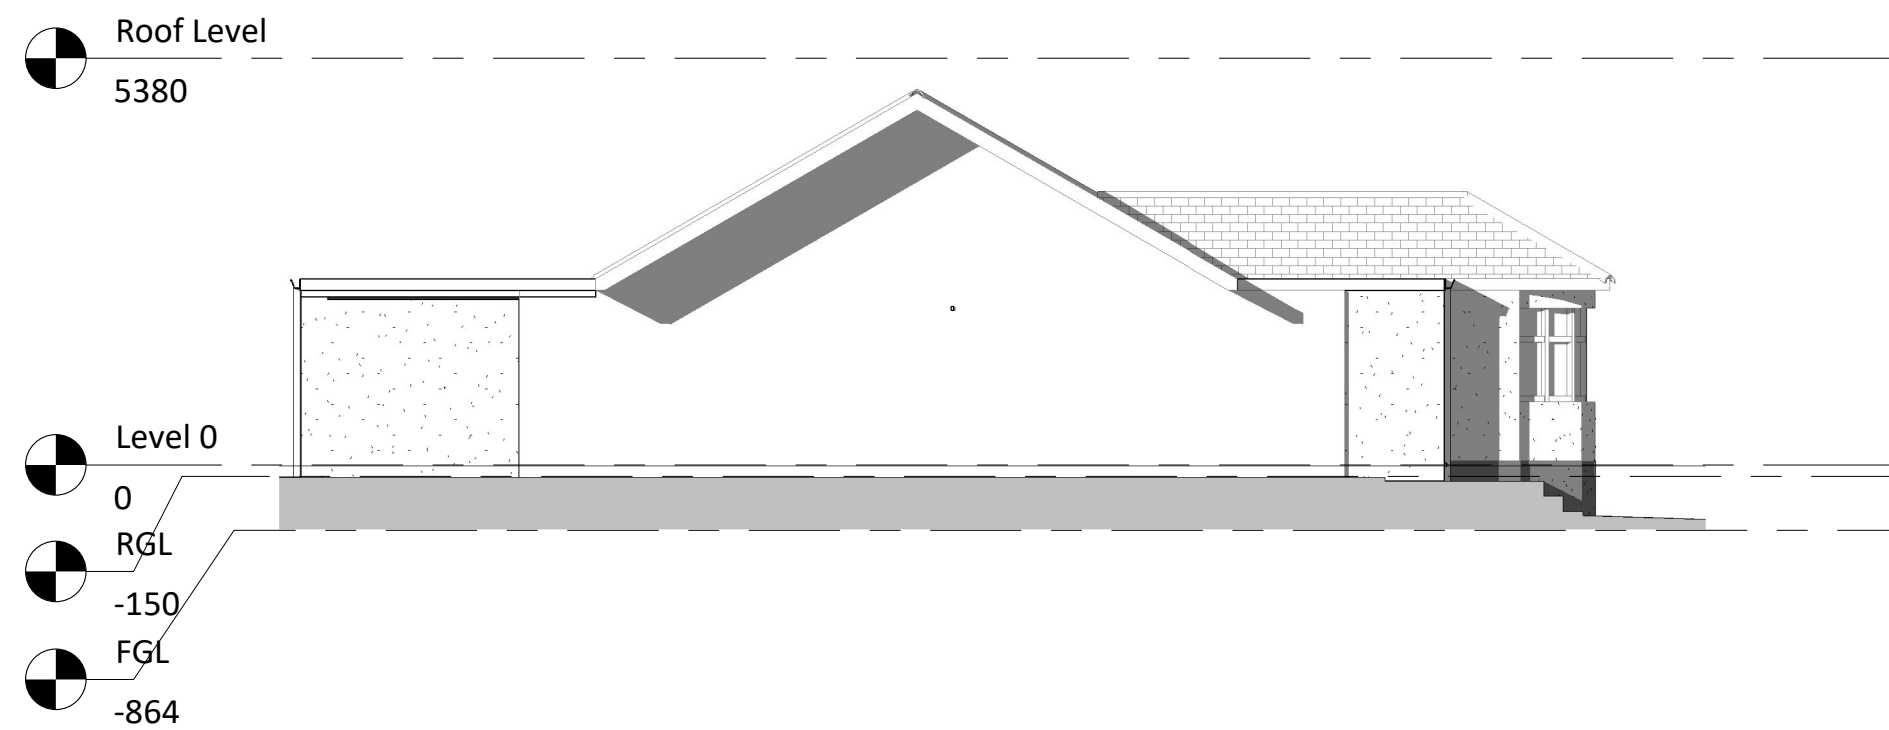

Proposed Elevation 2 - a

1 : 100

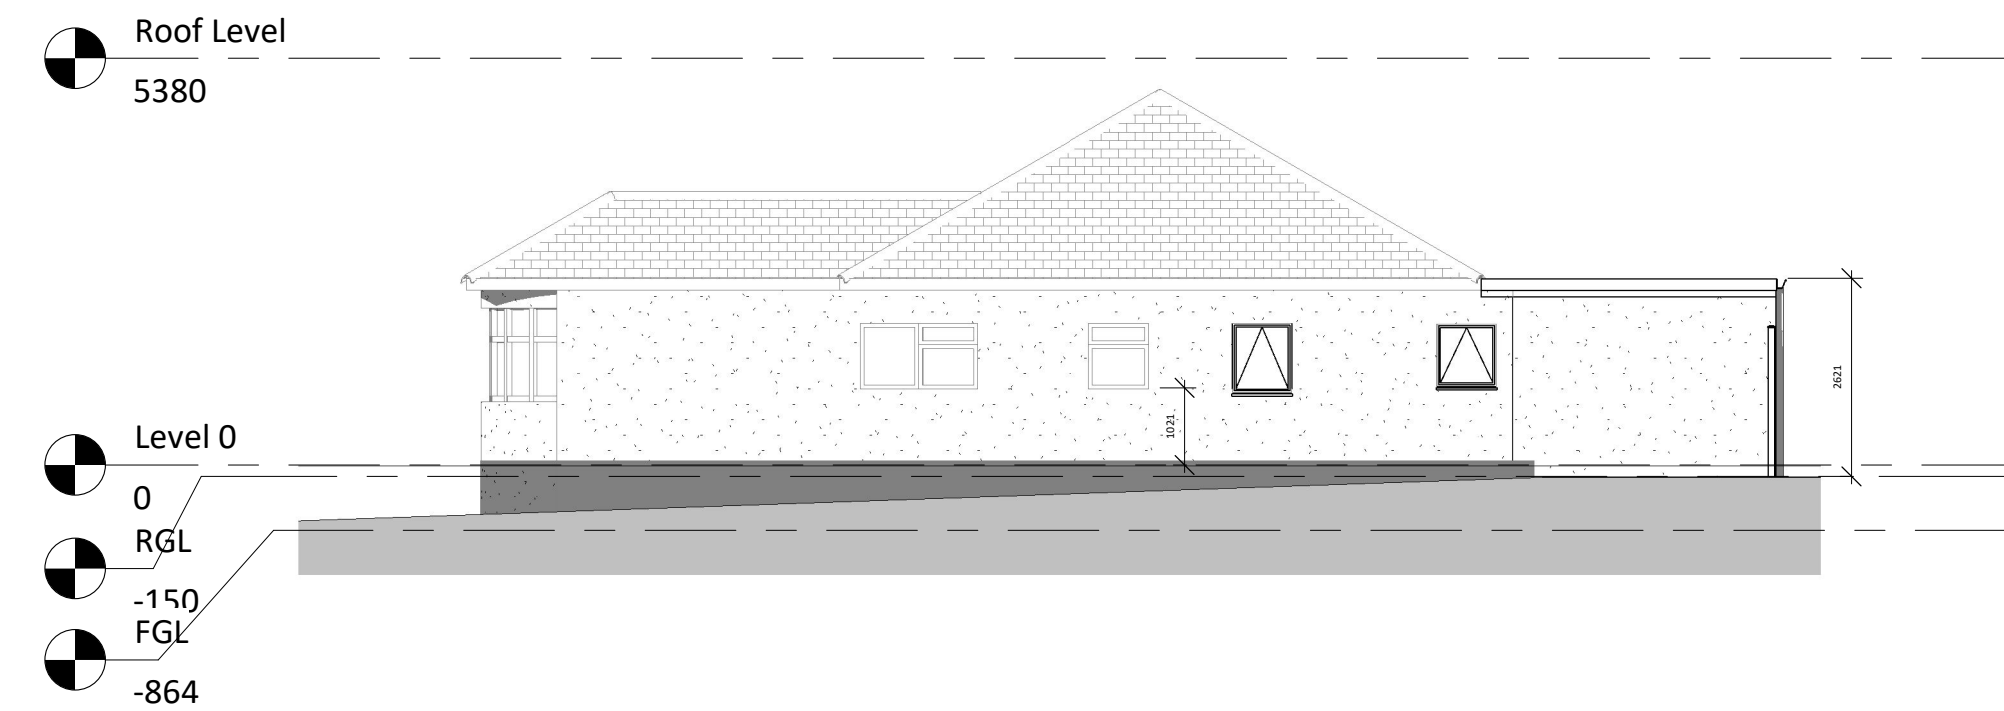

Proposed Elevation 3 - a

1 : 100

NOTES:

- The drawing is meant for planning purposes only and is not intended to be used as a construction drawing.
- All proposed materials will be chosen to closely match the existing materials unless otherwise stated

ARCHITECTURE / everything

T: 07585 857615
E: architectureandeverything@gmail.com

Cavendish Avenue

13 Cavendish Avenue
Ruislip
HA4 6QJ
Sabya

Project no.

AE_1106

Revision		
No.	Description	Date
1	Planning v01	30.09.2024



Scale @A1

1 : 100

Drawing:

GA Drawings
Proposed

Drawing Number:

A0102