

3, CLARENCE ROAD, HAYES, UB3 1BZ


Supplied by: www.ukmapcentre.com

Serial No: 264547

Centre Coordinates: 509560.179545

Production Date: 23/05/2023 15:20:56

A black arrow pointing upwards, indicating the direction of North.

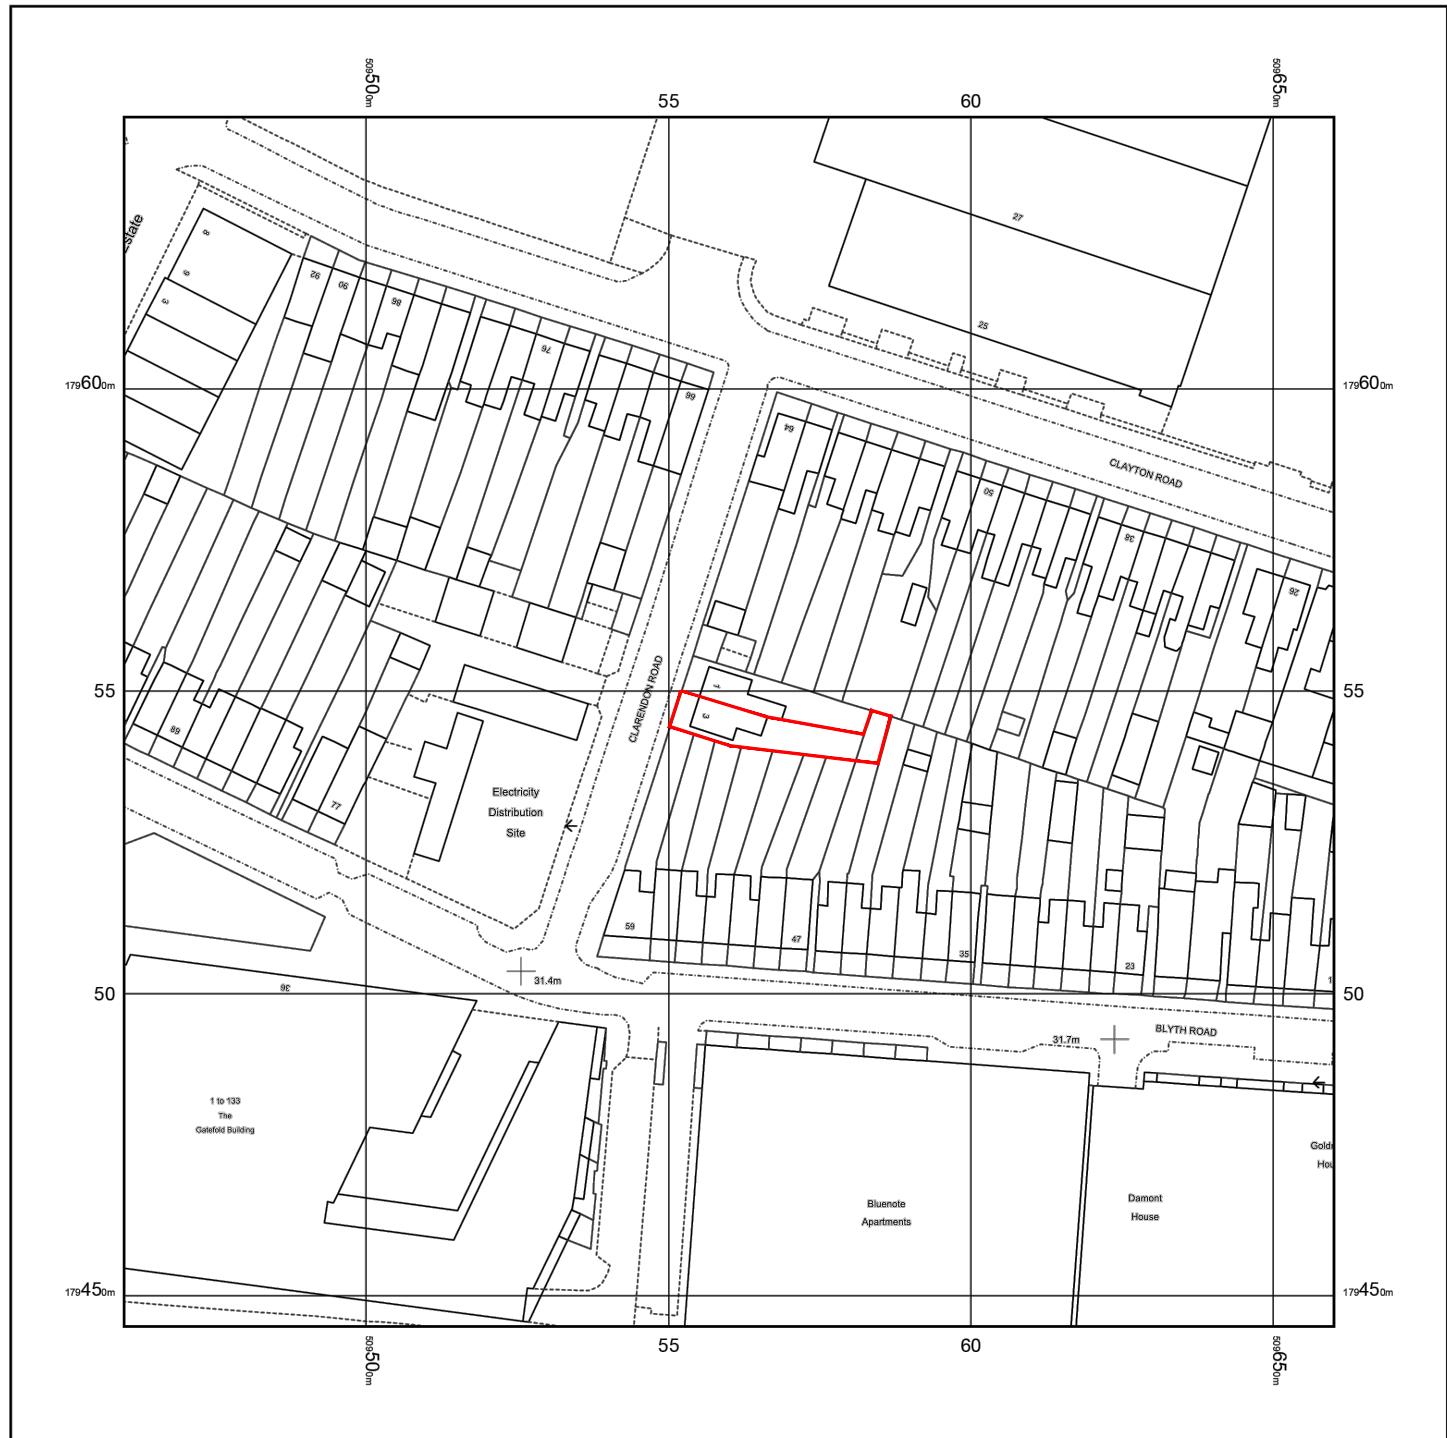

© Crown copyright and database rights 2023 Ordnance Survey 100048957. The representation of road, track or path is no evidence of a boundary or right of way. The representation of features as lines is no evidence of a property boundary.

0m 1cm = 12.5m 62.5m

Scale 1:1250

