


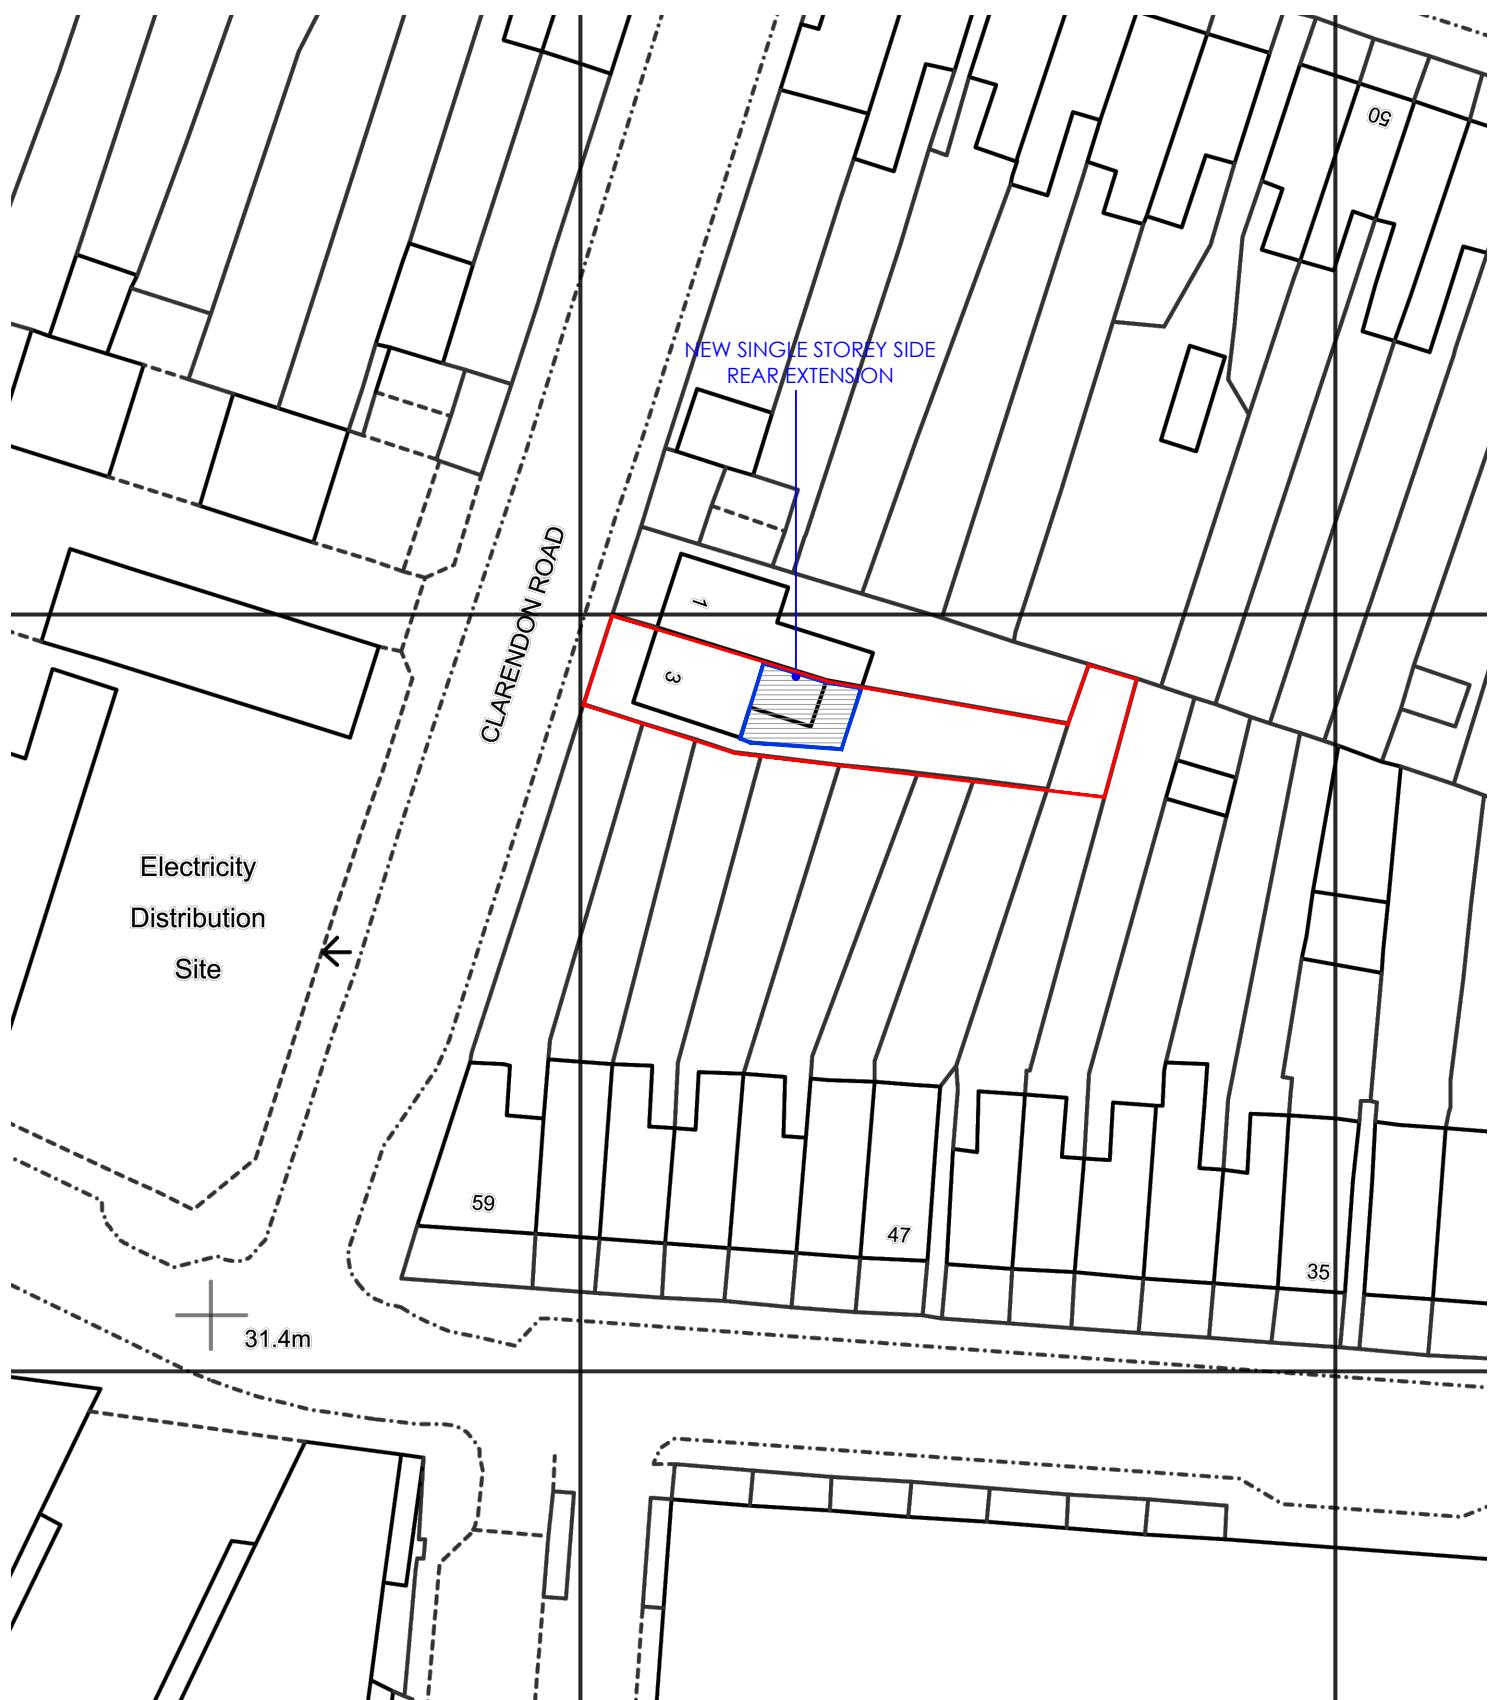

0m 1cm=5m 30m

Scale 1:500



PROJECT

PROJECT
3 CLARENDON ROAD
LONDON UB3 1BZ

Drawing

BLOCK PLAN

BIGGER HOUSE
design

Drawing No. **002**

Revision

Drawn By Date MAY 2023

T: 079 6185 6436 E: info@biggerhousedesign.co.uk

Checked

Checked

Rev Date In'l Description Checked