
 
 
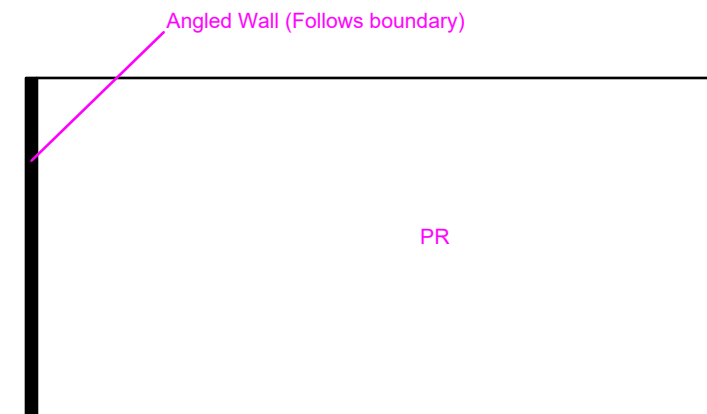
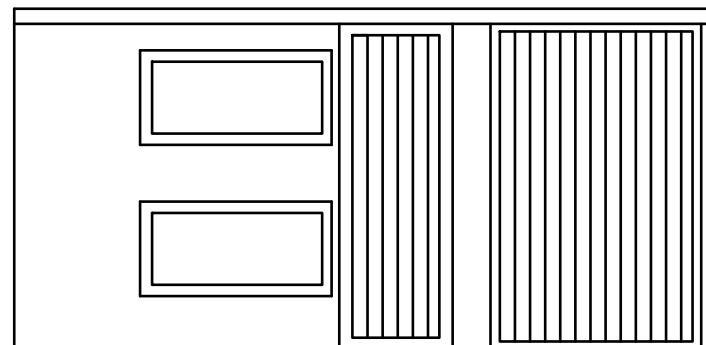


PR: Painted Render

Note: This Drawing is for planning purpose and should not be used for construction.
All dimensions should be confirmed on site and any deviation should be reported back to designer.

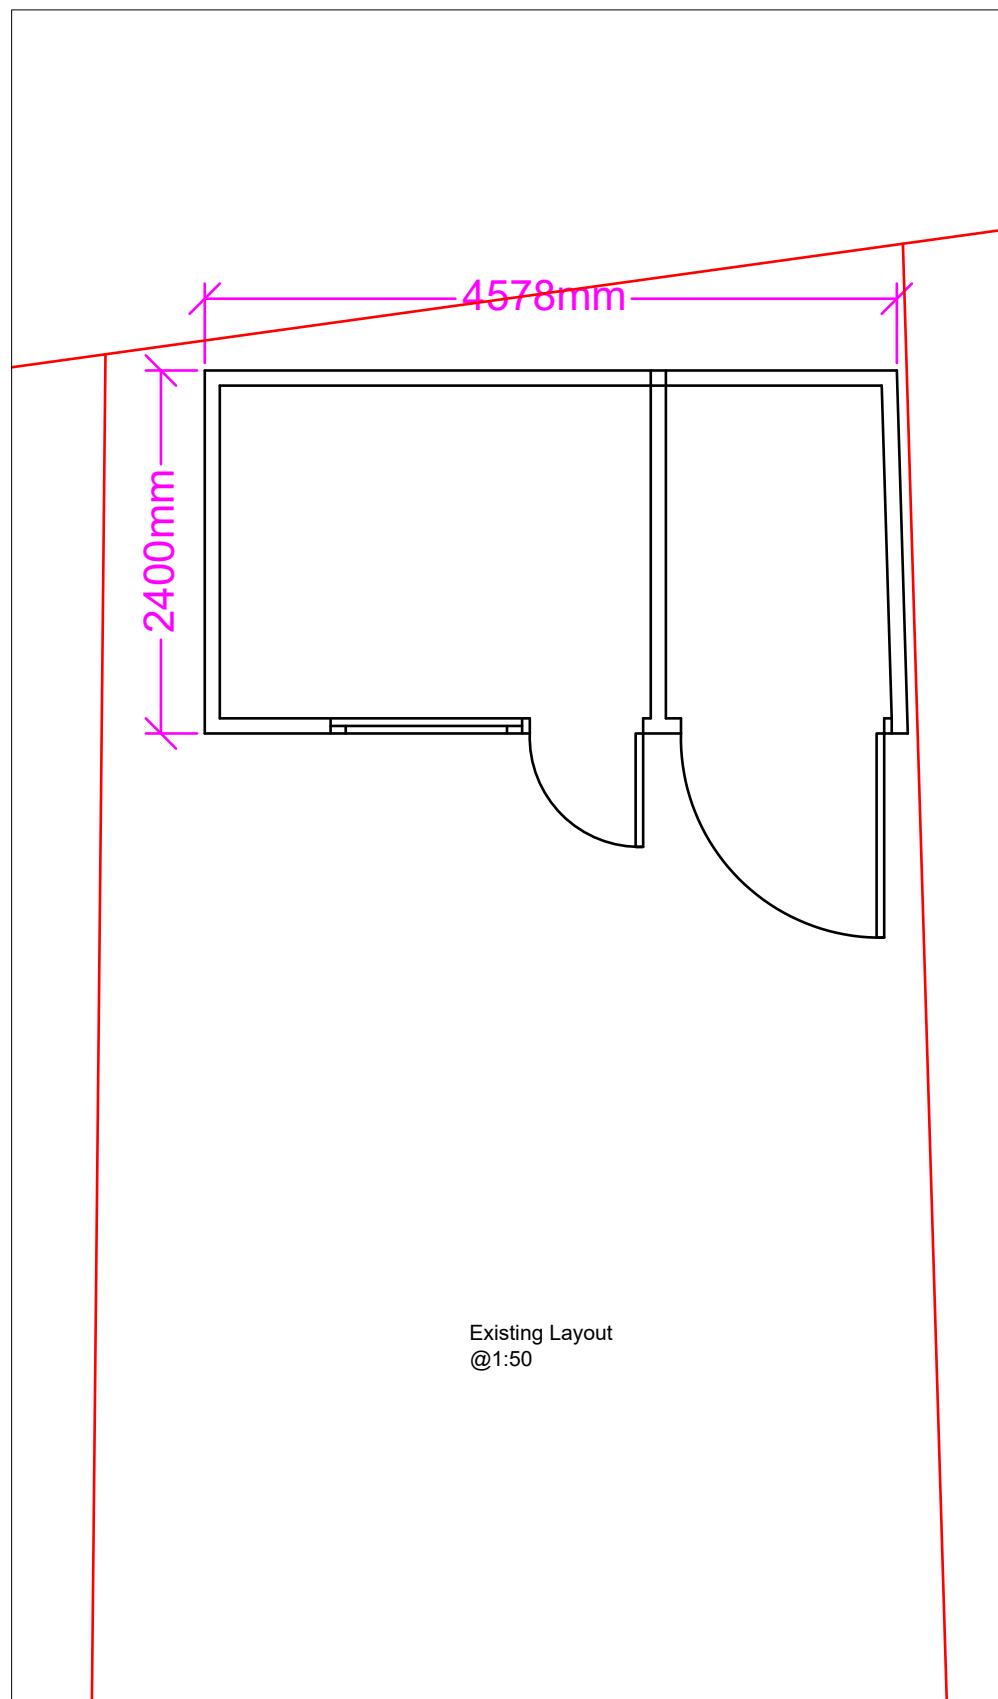

Proposed Development:

Outbuilding

Site Address:

91 Royal Lane
Uxbridge
UB8 3QT

Revisions:

Rev	Date	Description
A	30/03/2023	


Drawing Description:

Existing floor Layout and Existing Elevations

Drawing No:

ART/2023/OB91RL/ELEE

Scale: 1:50
Paper Size: A3
Sheet No: 1 of 3

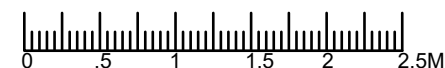

ART CONSULTANTS (UK) LTD
113 LONG LANE
STANWELL
TW19 7AL
M:07960071377
E: ARTCONSULTANTSUK@GMAIL.COM