
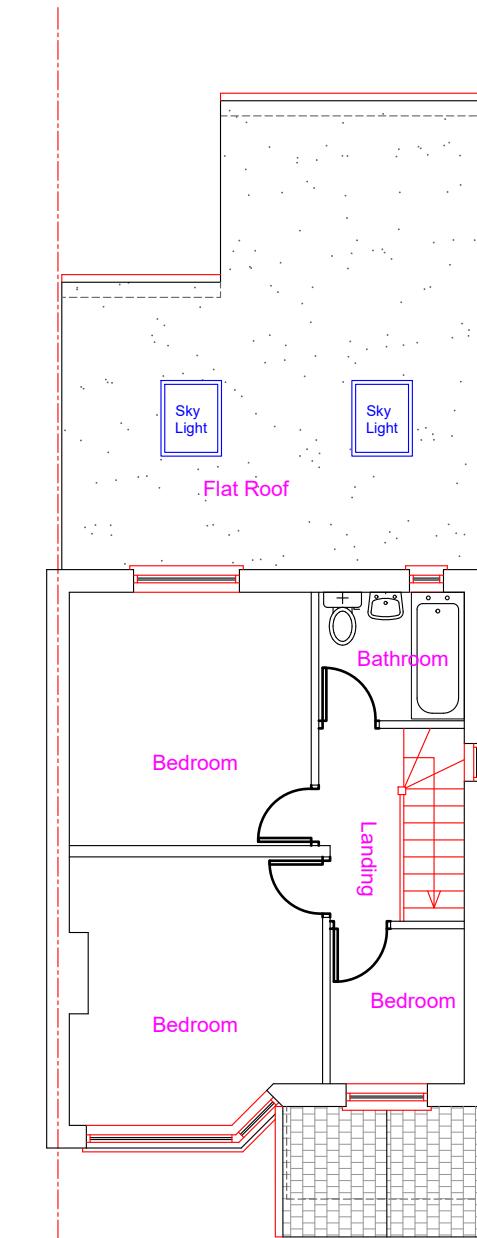


Note: This Drawing is for planning purpose and should not be used for construction.  
All dimensions should be confirmed on site and any deviation should be reported back to designer.

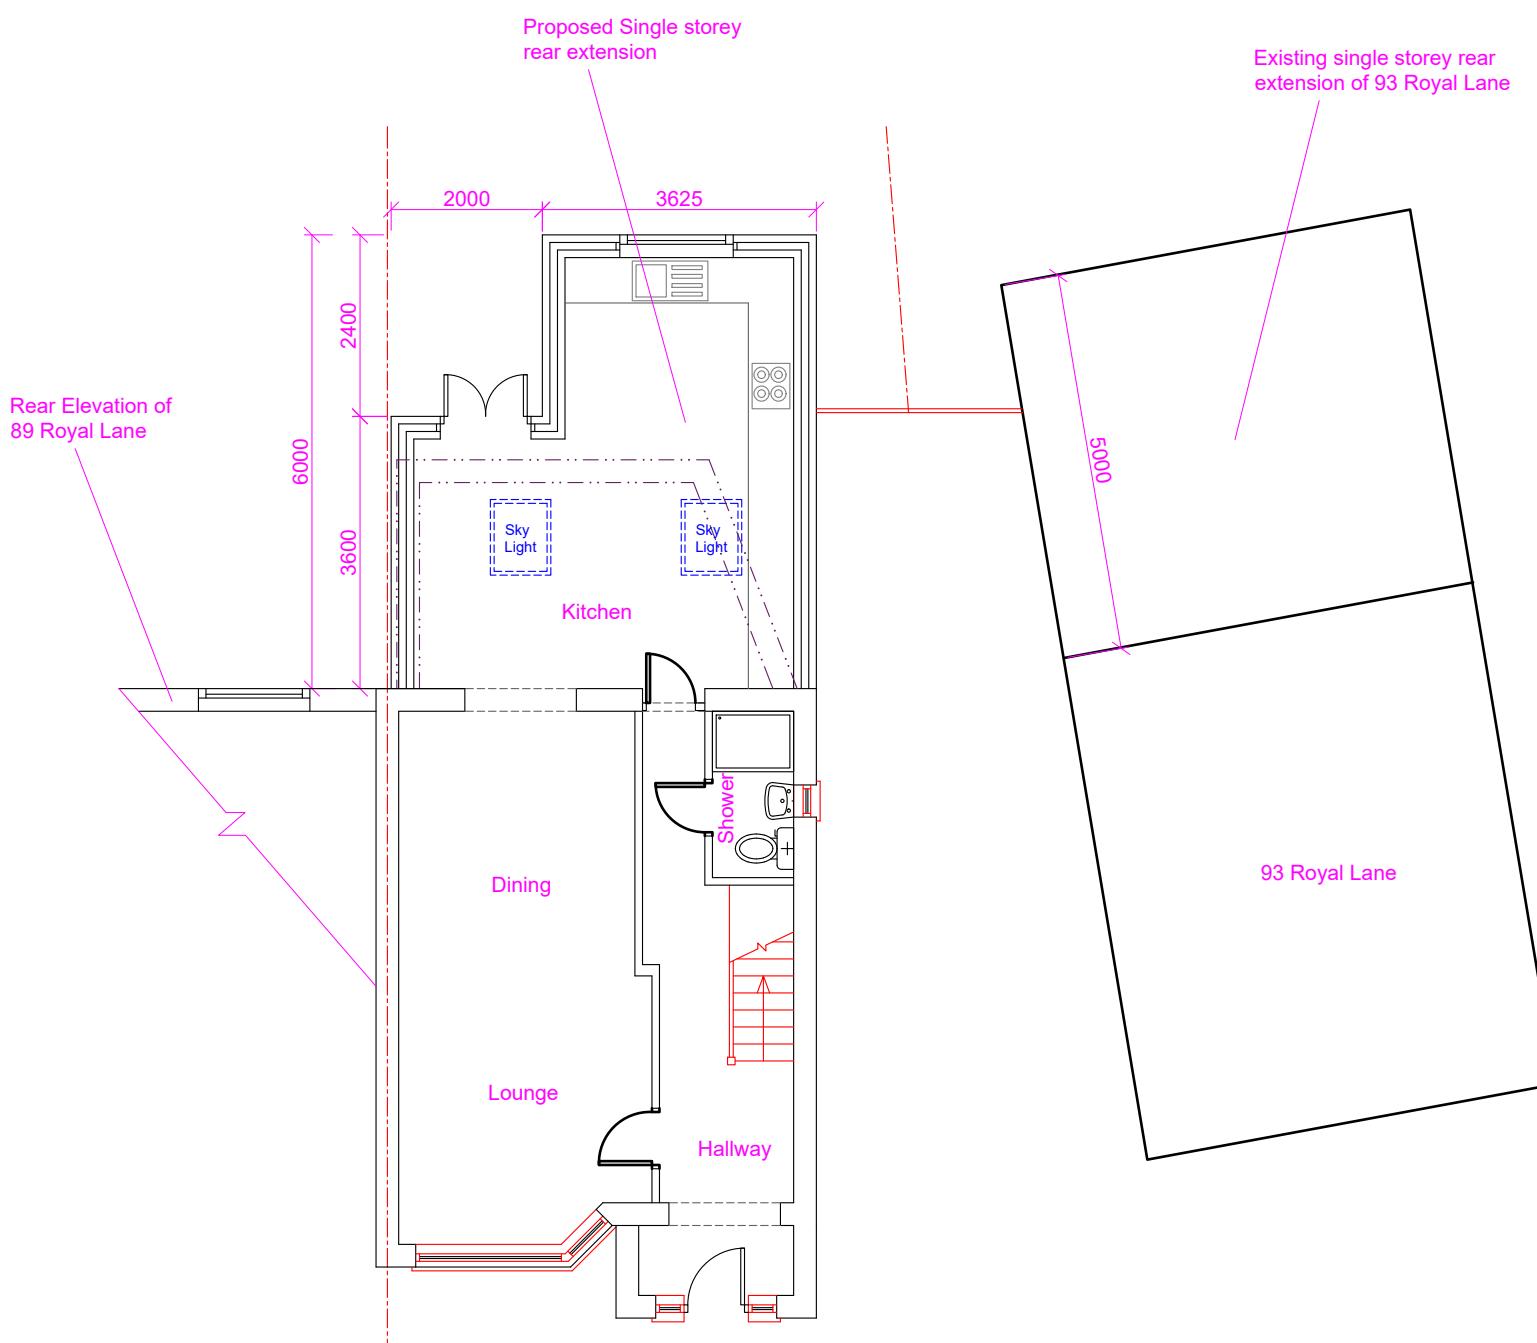

<b>Proposed Development:</b> Single Storey Rear Extension	<b>Site Address:</b> 91 Royal Lane Uxbridge UB8 3QT	<b>Revisions:</b> <table border="1"> <tr> <th>Rev</th><th>Date</th><th>Description</th></tr> <tr> <td>A</td><td>24/04/2024</td><td></td></tr> <tr> <td></td><td></td><td></td></tr> <tr> <td></td><td></td><td></td></tr> <tr> <td></td><td></td><td></td></tr> </table>	Rev	Date	Description	A	24/04/2024											<b>Drawing Description:</b> Proposed Floor Layouts  <b>Drawing No:</b> ART/2024/RE91RL/PL	Scale: 1:100 Paper Size: A3 Sheet No: 2 of 6	ART CONSULTANTS (UK) LTD 113 LONG LANE STANWELL TW19 7AL M: 07960071377 E: ARTCONSULTANTSUK@GMAIL.COM
Rev	Date	Description																		
A	24/04/2024																			