



The proposed work will comply with Policy D12a of the London plan


Note: This Drawing is for planning purpose and should not be used for construction.  
All dimensions should be confirmed on site and any deviation should be reported back to designer.

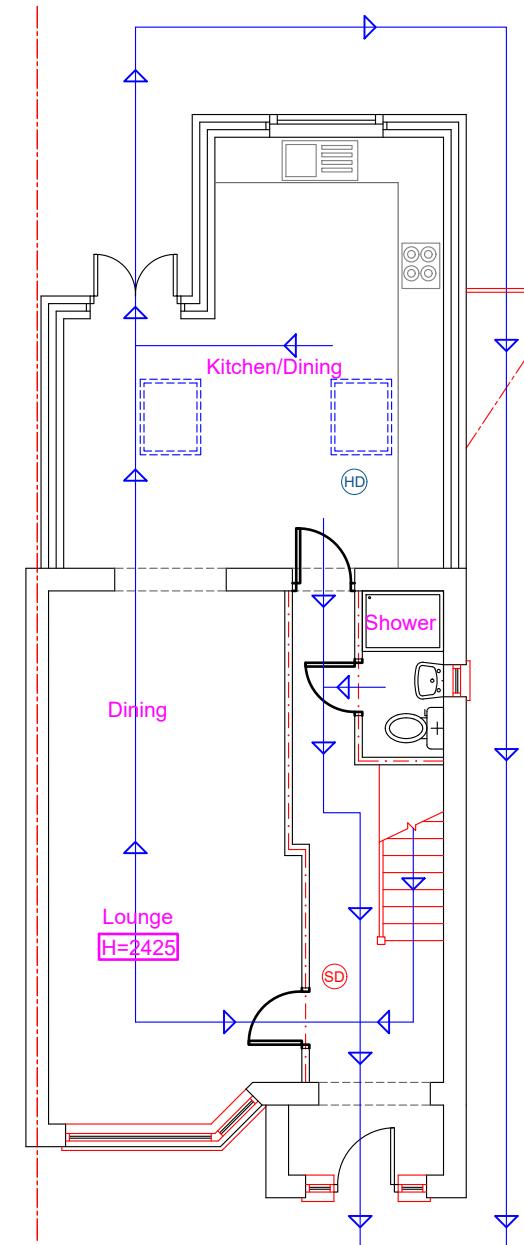

Proposed Ground Floor Layout

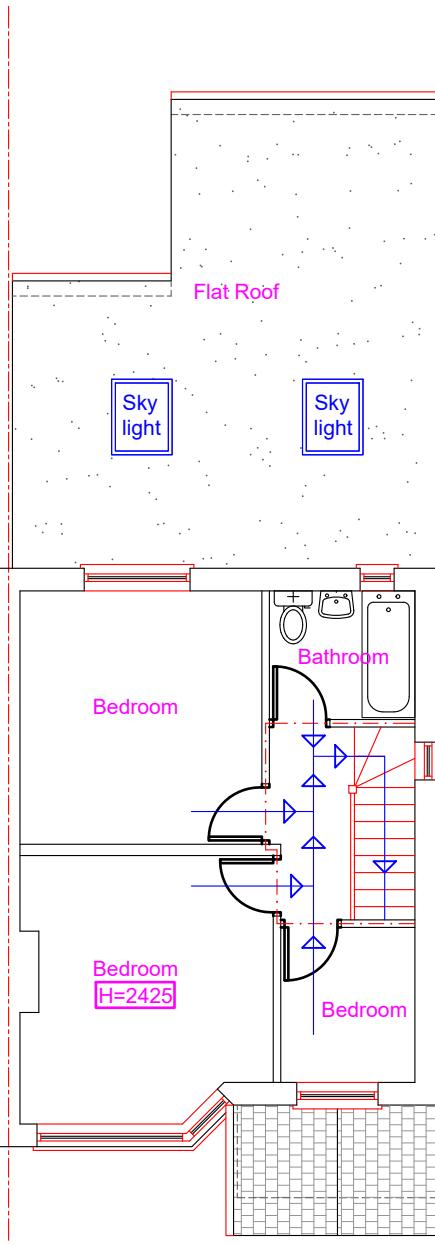

Proposed First Floor Layout

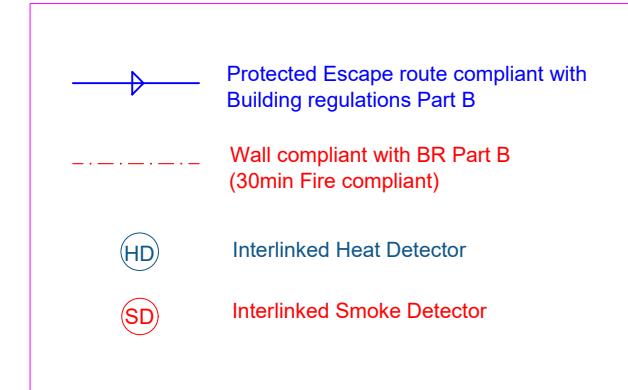

<b>Proposed Development:</b> Single Storey Rear Extension	<b>Site Address:</b> 91 Royal Lane Uxbridge UB8 3QT	<b>Revisions:</b> <table border="1"> <tr> <th>Rev</th><th>Date</th><th>Description</th></tr> <tr> <td>A</td><td>24/04/2024</td><td></td></tr> <tr> <td>B</td><td>13/06/2024</td><td>Amended Annotation</td></tr> <tr> <td></td><td></td><td></td></tr> <tr> <td></td><td></td><td></td></tr> </table>	Rev	Date	Description	A	24/04/2024		B	13/06/2024	Amended Annotation							<b>Drawing Description:</b> Fire Safety Plans  <b>Drawing No:</b> ART/2024/RE91RL/FE-05	Scale: 1:100 Paper Size: A3 Sheet No: 5 of 6	ART CONSULTANTS (UK) LTD 113 LONG LANE STANWELL TW19 7AL M:07960071377 E: ARTCONSULTANTSUK@GMAIL.COM
Rev	Date	Description																		
A	24/04/2024																			
B	13/06/2024	Amended Annotation																		

