




Note: This Drawing is for planning purpose and should not be used for construction.
All dimensions should be confirmed on site and any deviation should be reported back to designer.

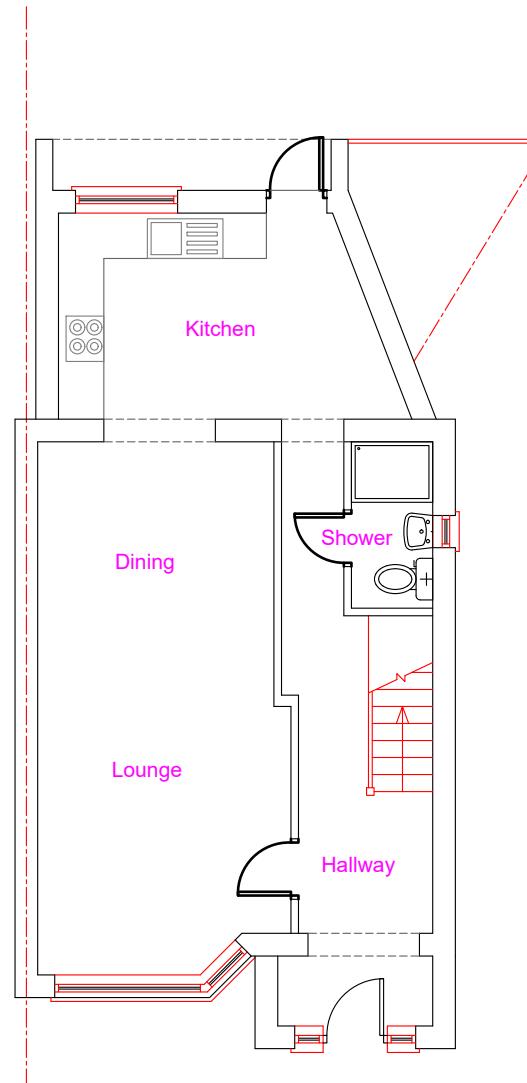


Existing Ground Floor Layout

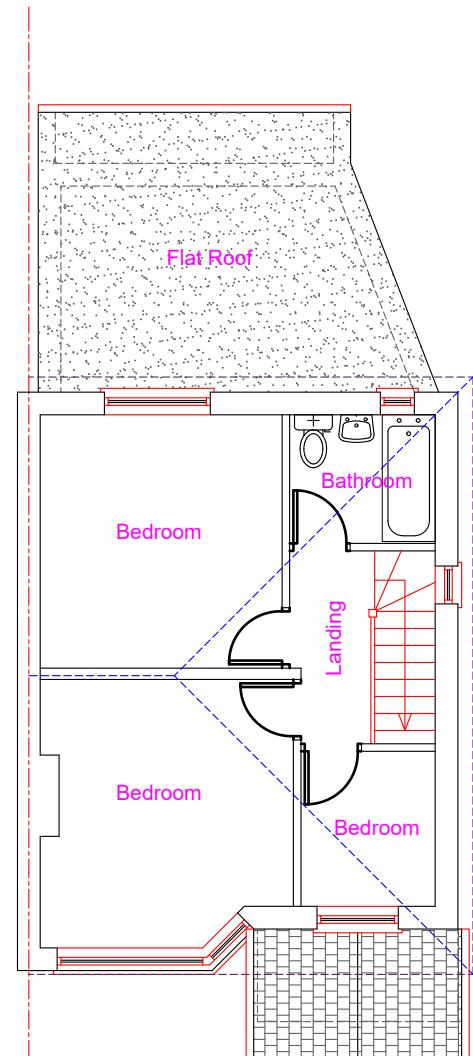


Existing First Floor Layout

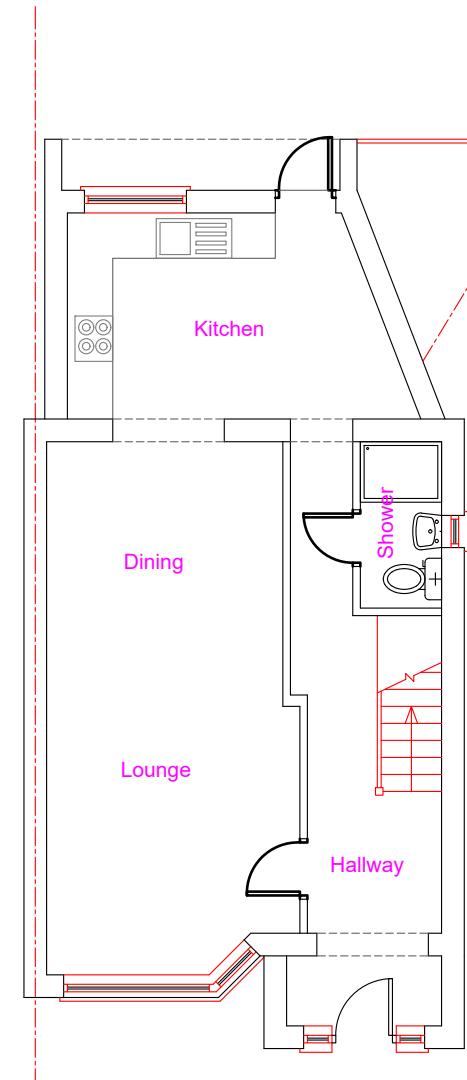

Proposed Ground Floor Layout

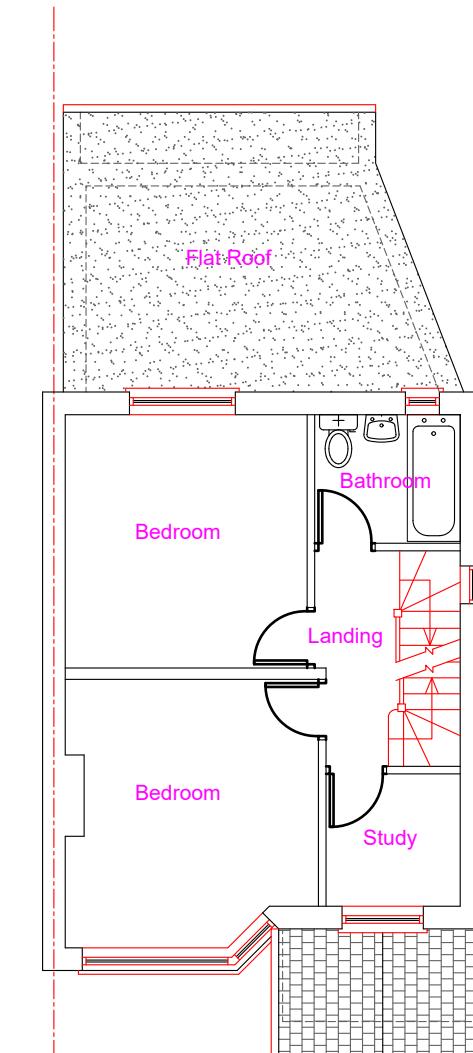

Proposed First Floor Layout

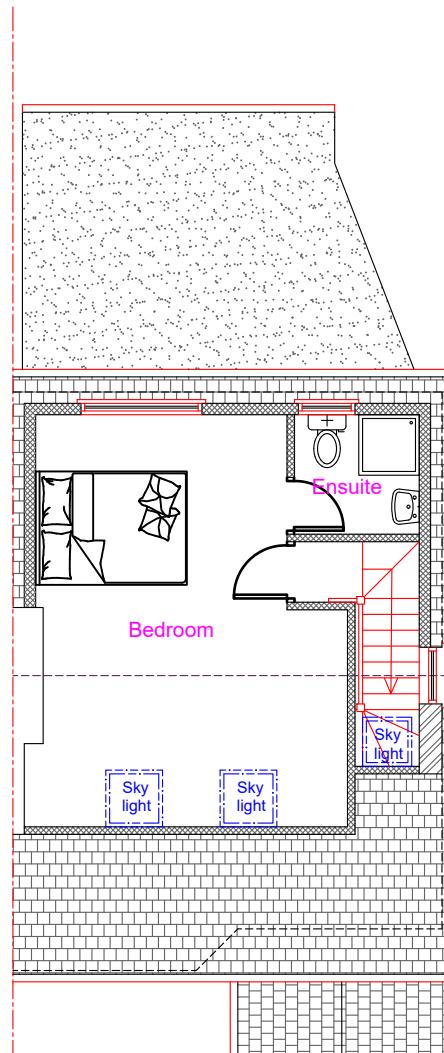

Proposed Second Floor Layout

Proposed Development: Loft Extension	Site Address: 91 Royal Lane Uxbridge UB8 3QT	Revisions: <table border="1"> <tr> <th>Rev</th><th>Date</th><th>Description</th></tr> <tr> <td>A</td><td>24/04/2024</td><td></td></tr> <tr> <td></td><td></td><td></td></tr> <tr> <td></td><td></td><td></td></tr> <tr> <td></td><td></td><td></td></tr> </table>	Rev	Date	Description	A	24/04/2024											Drawing Description: Existing & Proposed Floor Layouts Drawing No: ART/2024/LE91RL/ELPL	Scale: 1:100 Paper Size: A3 Sheet No: 1 of 5 	ART CONSULTANTS (UK) LTD 113 LONG LANE STANWELL TW19 7AL M:07960071377 E: ARTCONSULTANTSUK@GMAIL.COM
Rev	Date	Description																		
A	24/04/2024																			