


Oxene Cottage, Thorney Mill Road, UB7 7EZ

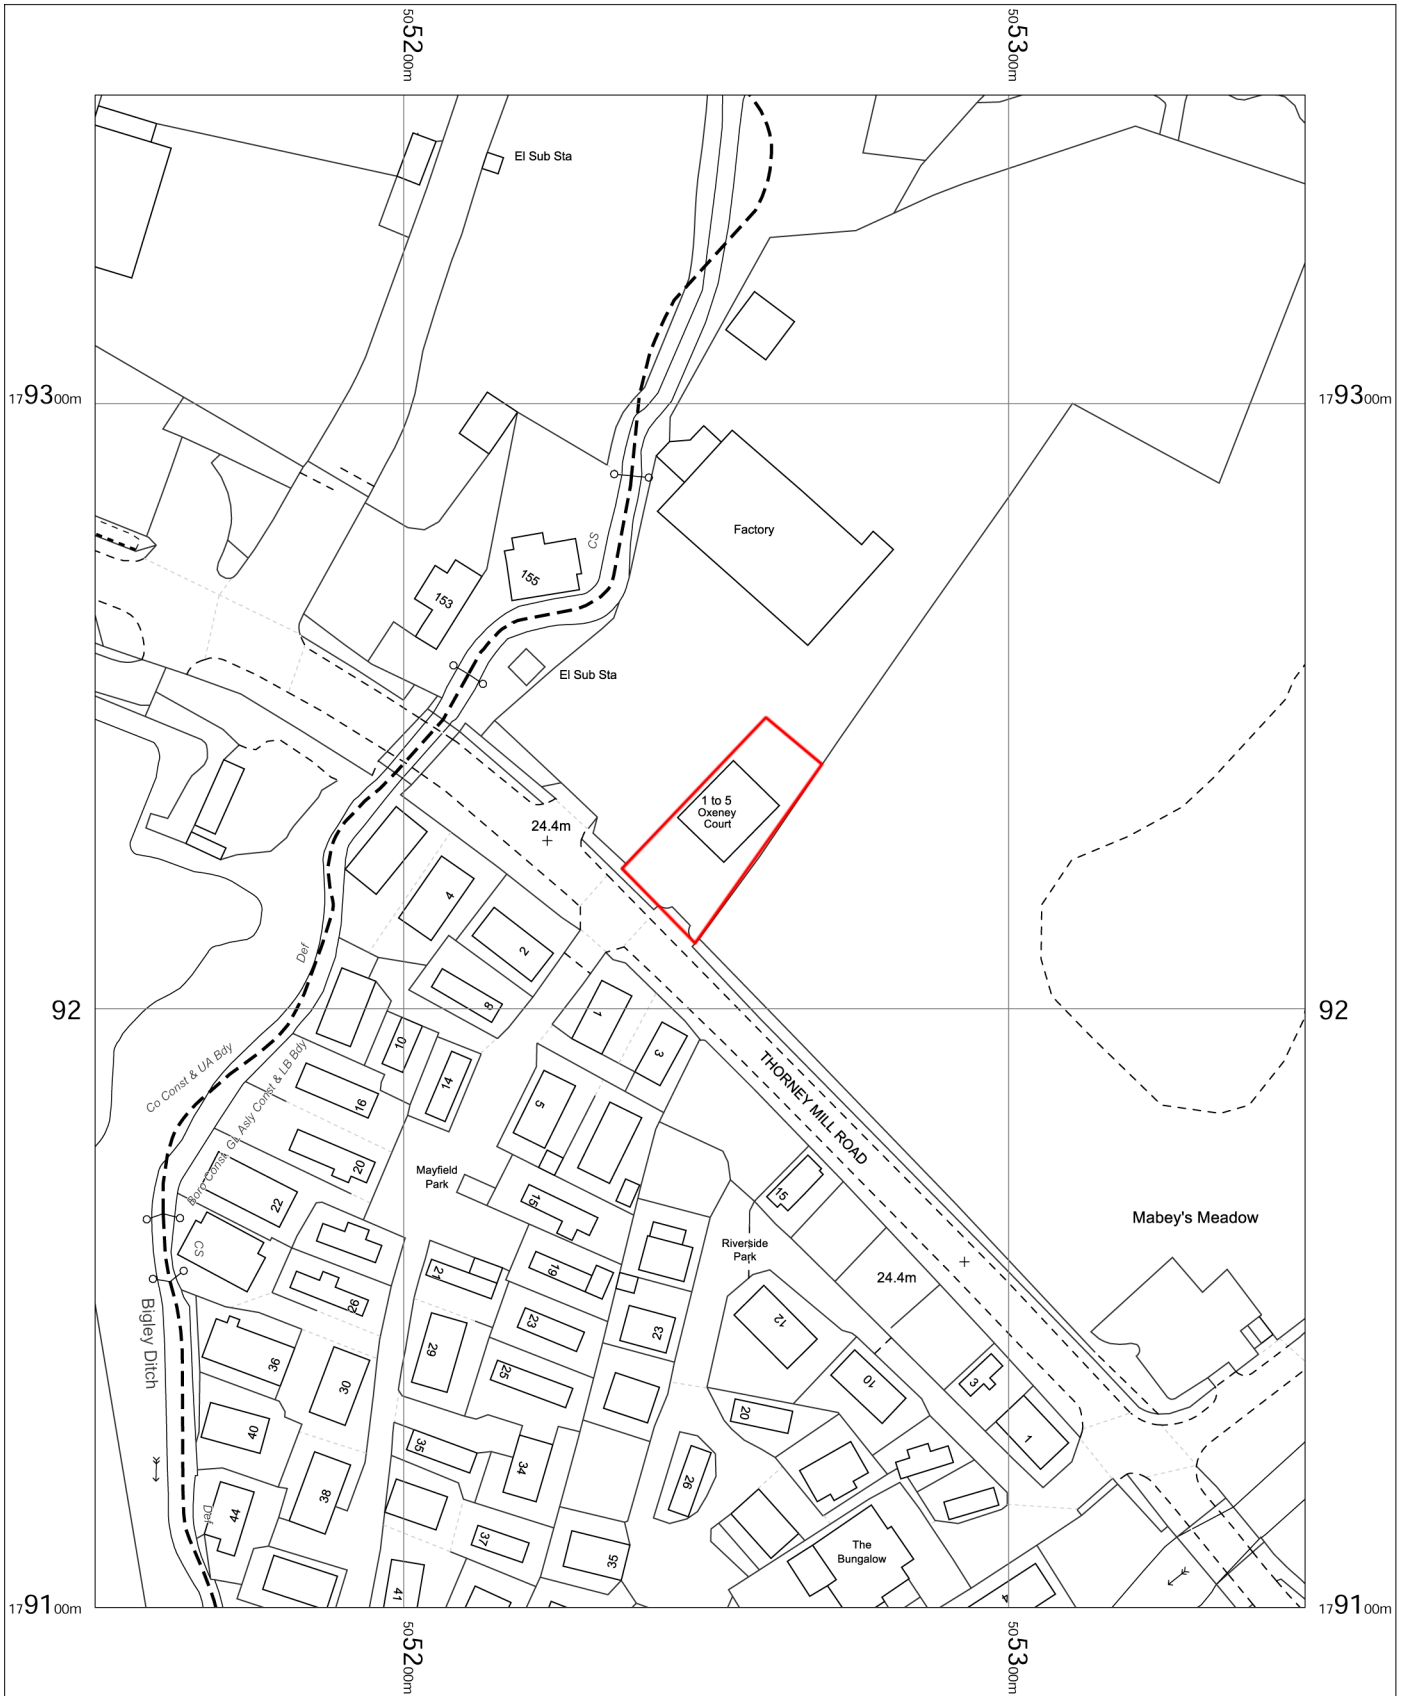

Oxene Cottage
Thorney Mill Road,
West Drayton,
Hillingdon
UB7 7EZ

OS MasterMap 1250/2500/10000 scale
Friday, October 17, 2025, ID: M4P-01246359
Above and Beyond Adventure Ltd
1:1250 scale print at A4, Centre: 505249 E, 179226 N
© Crown Copyright Ordnance Survey. Licence no.
100057546

