




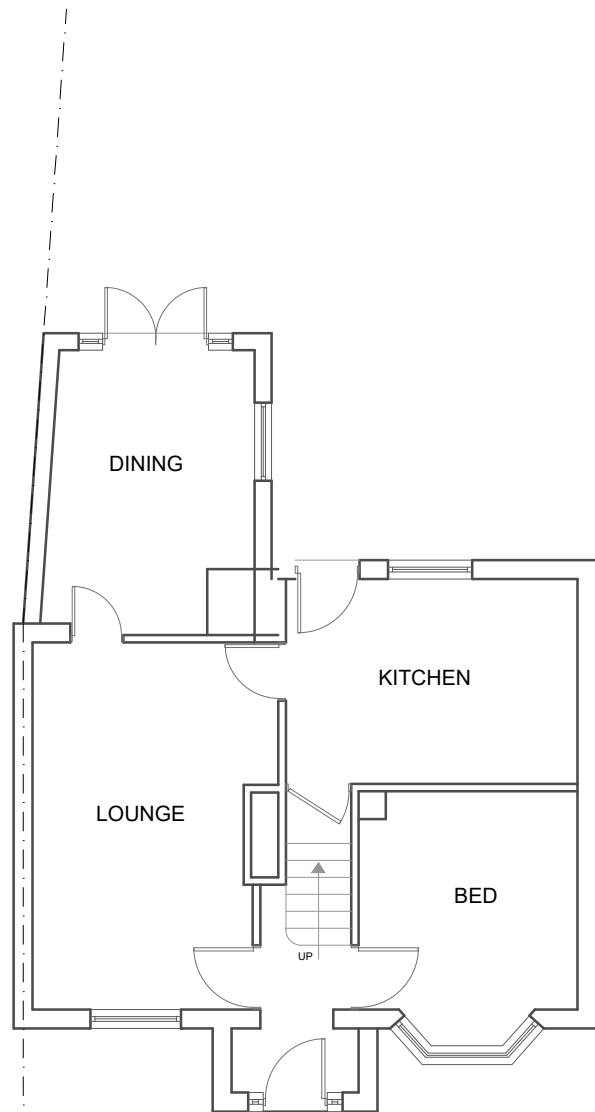

EXISTING
GROUND FLOOR PLAN

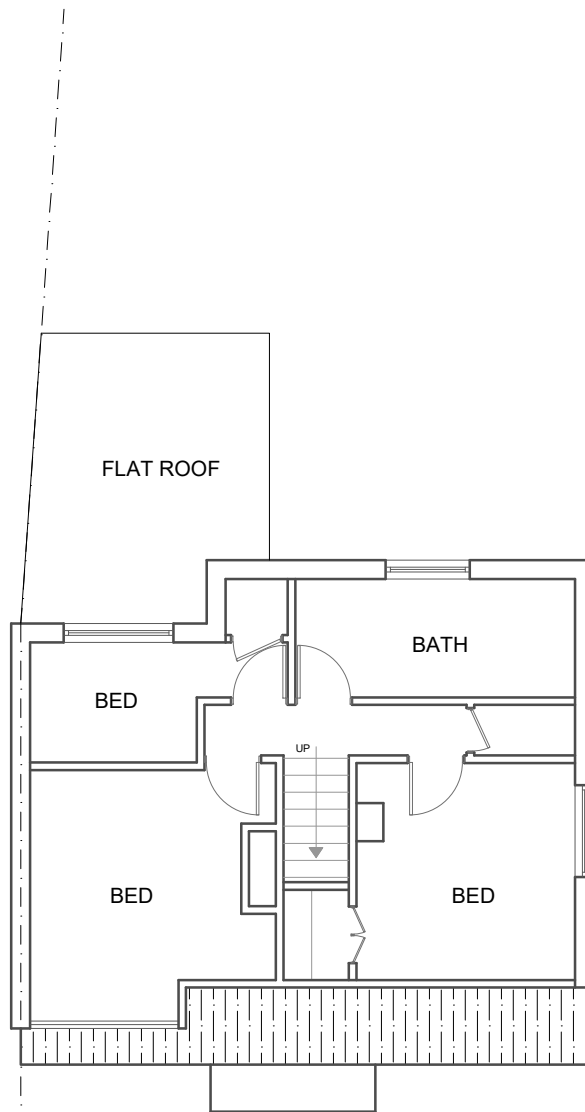

EXISTING LOFT PLAN

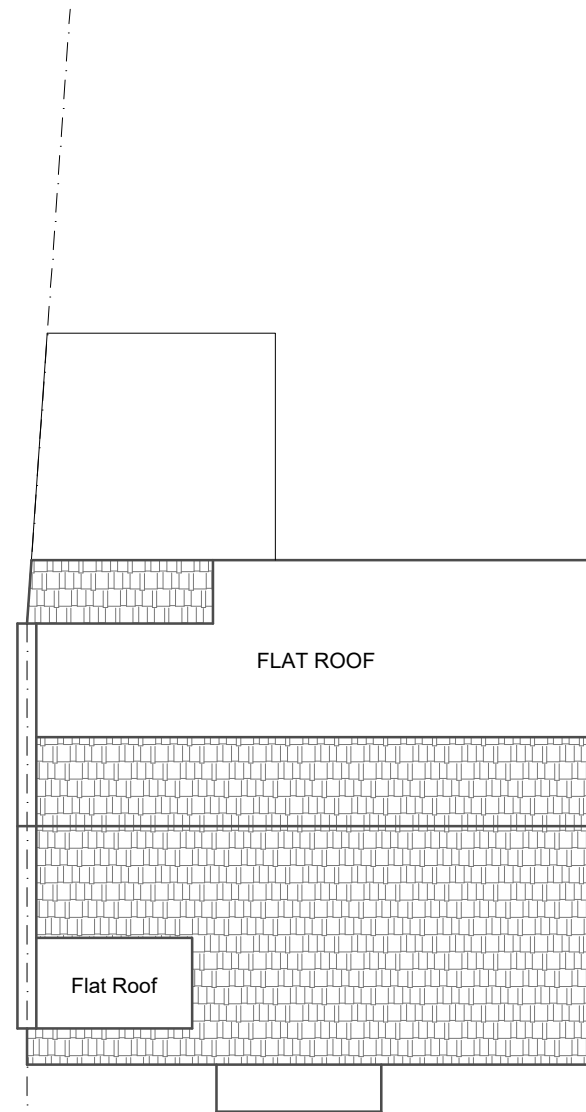


EXISTING ROOF PLAN



NOTES:

DISCLAIMER:

ALL DIMENSIONS IN MM UNLESS OTHERWISE STATED.
CONTRACTORS TO CONFIRM ALL DIMENSIONS ON SITE. ALL DRAWINGS MUST BE READ IN CONJUNCTION WITH THE ARCHITECT'S DRAWINGS.

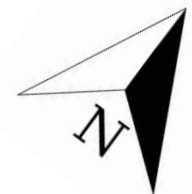

ARCHIMEDES DESIGN LTD

64 ST GEORGES ROAD
ESSEX
1G1 3PQ
Tel. +44 (0) 7418321646
EMAIL:archimedesdesignltd@gmail.com

Rev	Date	Details Of Issue	Initials
-----	------	------------------	----------


Status
Planning

Site Address:
59 Addison Way Northwood HA6 1SS


Client:
Sebi Hora

Project:


Drawn	Date:	Scale (at A3)
GP	14/03/2025	1:100
Org no.	Revision No.	
101	B	

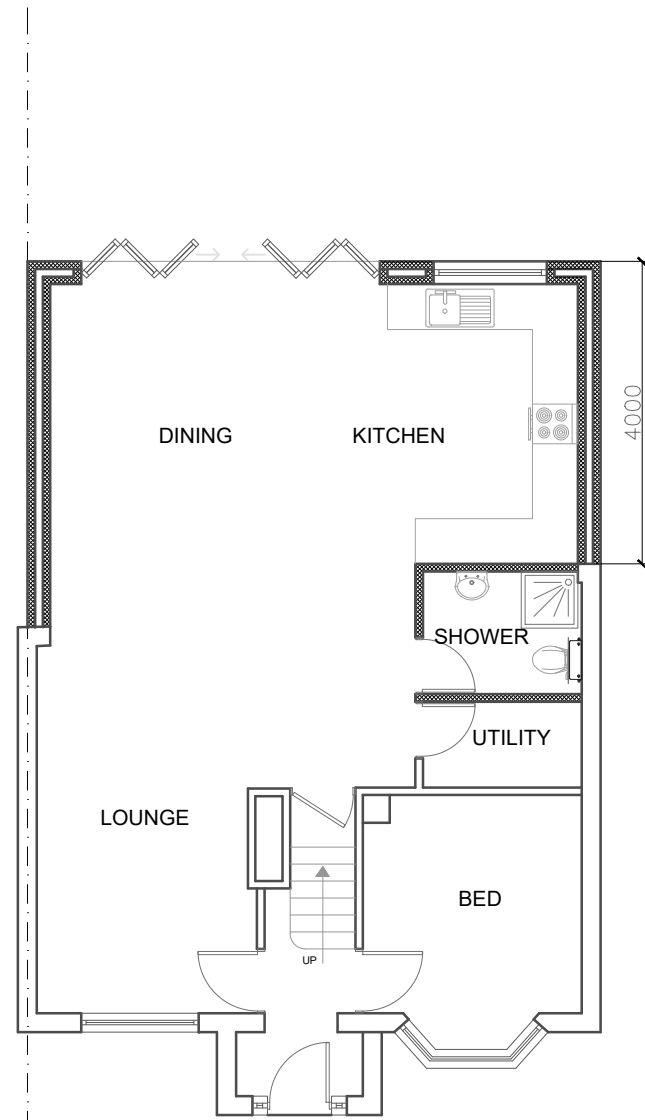

PROPOSED
GROUND FLOOR PLAN

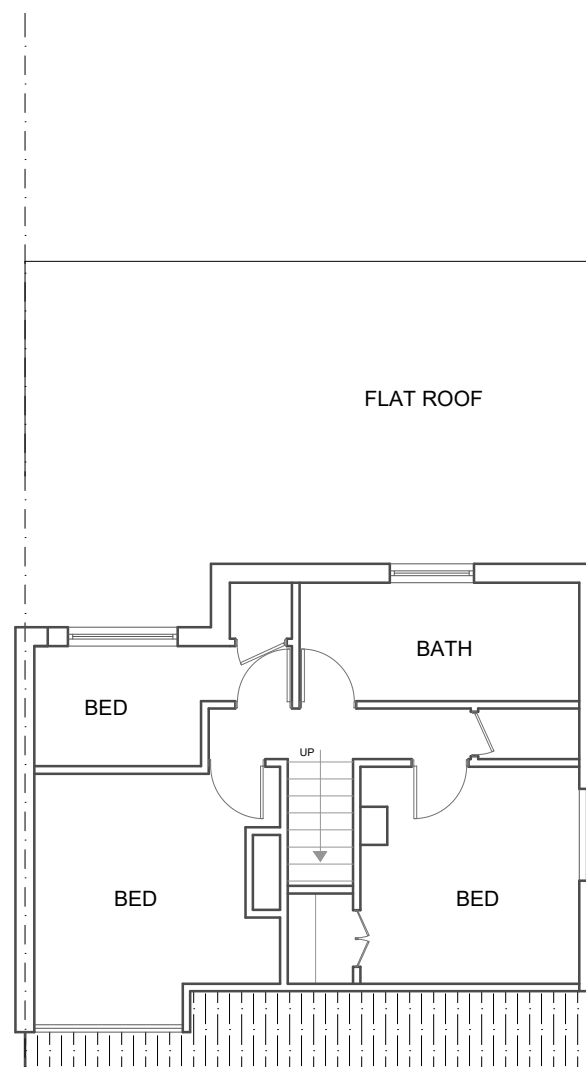

PROPOSED LOFT PLAN

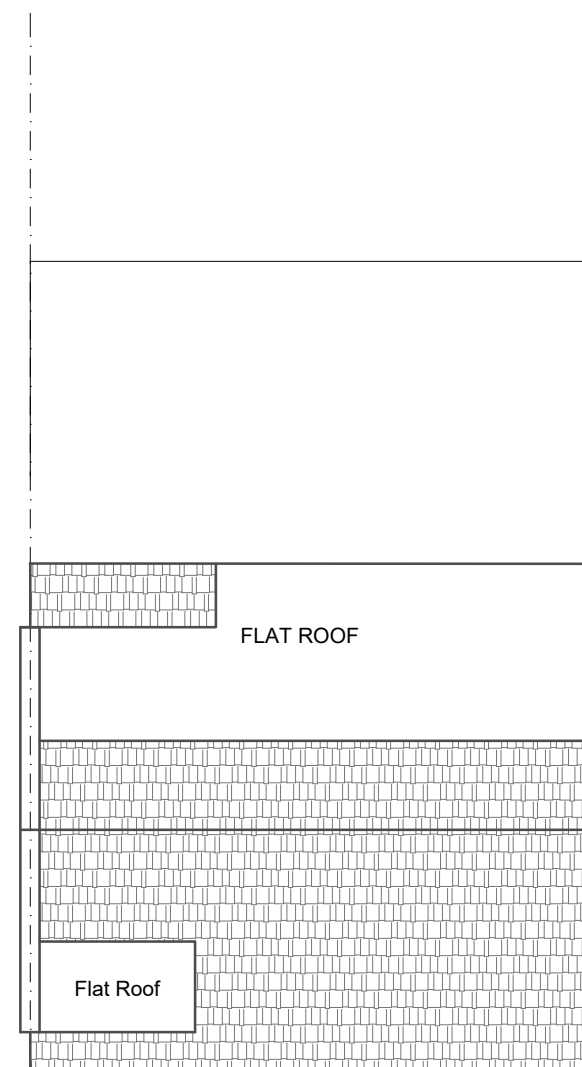


PROPOSED ROOF PLAN



NOTES:

DISCLAIMER:

ALL DIMENSIONS IN MM UNLESS OTHERWISE STATED.
CONTRACTORS TO CONFIRM ALL DIMENSIONS ON SITE. ALL DRAWINGS MUST BE READ IN CONJUNCTION WITH THE ARCHITECT'S DRAWINGS.

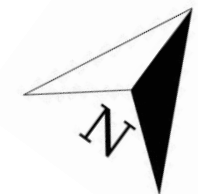

ARCHIMEDES DESIGN LTD

64 ST GEORGES ROAD
ESSEX
1G1 3PQ
Tel. +44 (0) 7418321646
EMAIL:archimedesdesignltd@gmail.com

Rev	Date	Details Of Issue	Initials
-----	------	------------------	----------

Status	Planning
--------	----------

Site Address:	59 Addison Way Northwood HA6 1SS
---------------	--

Client:	Sebi Hora
---------	-----------

Project:	
----------	--

Drawn GP	Date: 14/02/2025	Scale (at A3) 1:100
Dwg no. 102	Revision No. B	



EXISTING
FRONT ELEVATION



PROPOSED
FRONT ELEVATION



NOTES:

DISCLAIMER:
ALL DIMENSIONS IN MM UNLESS
OTHERWISE STATED.
CONTRACTORS TO CONFIRM ALL
DIMENSIONS ON SITE. ALL DRAWINGS
MUST BE READ IN CONJUNCTION WITH
THE ARCHITECT'S DRAWINGS.

ARCHIMEDES DESIGN LTD

64 ST GEORGES ROAD
ESSEX
1G1 3PQ
Tel. +44 (0) 7418321646
EMAIL: archimedesdesignltd@gmail.com

Rev	Date	Details Of Issue	Initials
-----	------	------------------	----------

Status

Planning

Site Address:


59 Addison Way
Northwood
HA6 1SS

Client:

Sebi Hora

Project:

Drawn GP	Date: 14/02/2025	Scale (at A3) 1:100
Dwg no. 103	Revision No. B	

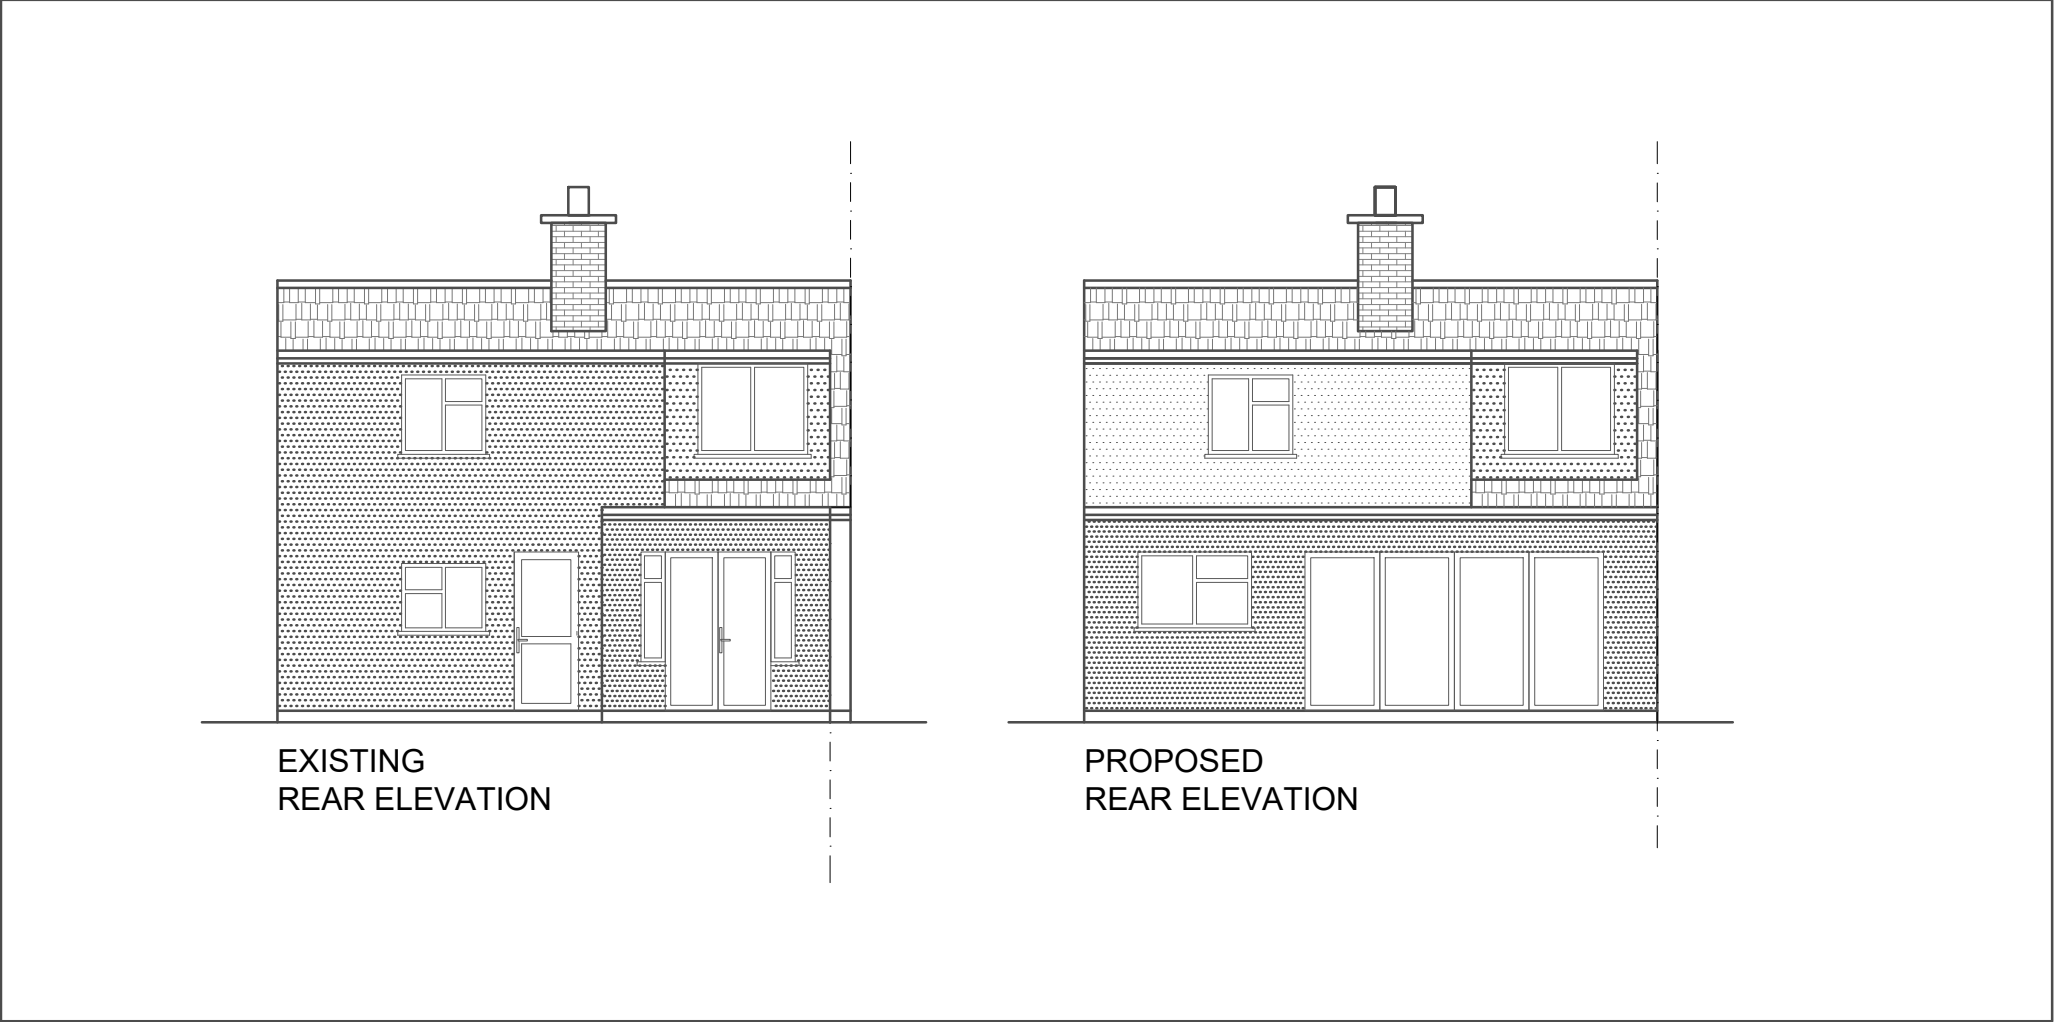

EXISTING
REAR ELEVATION

PROPOSED
REAR ELEVATION



NOTES:

DISCLAIMER:
ALL DIMENSIONS IN MM UNLESS OTHERWISE STATED.
CONTRACTORS TO CONFIRM ALL DIMENSIONS ON SITE. ALL DRAWINGS MUST BE READ IN CONJUNCTION WITH THE ARCHITECT'S DRAWINGS.

ARCHIMEDES DESIGN LTD

64 ST GEORGES ROAD
ESSEX
1G1 3PQ
Tel. +44 (0) 7418321646
EMAIL: archimedesdesignltd@gmail.com

Rev	Date	Details Of Issue	Initials
-----	------	------------------	----------

Status

Planning

Site Address:


59 Addison Way
Northwood
HA6 1SS

Client:

Sebi Hora

Project:

Drawn GP	Date: 14/02/2025	Scale (at A3) 1:100
Dwg no. 104	Revision No. B	

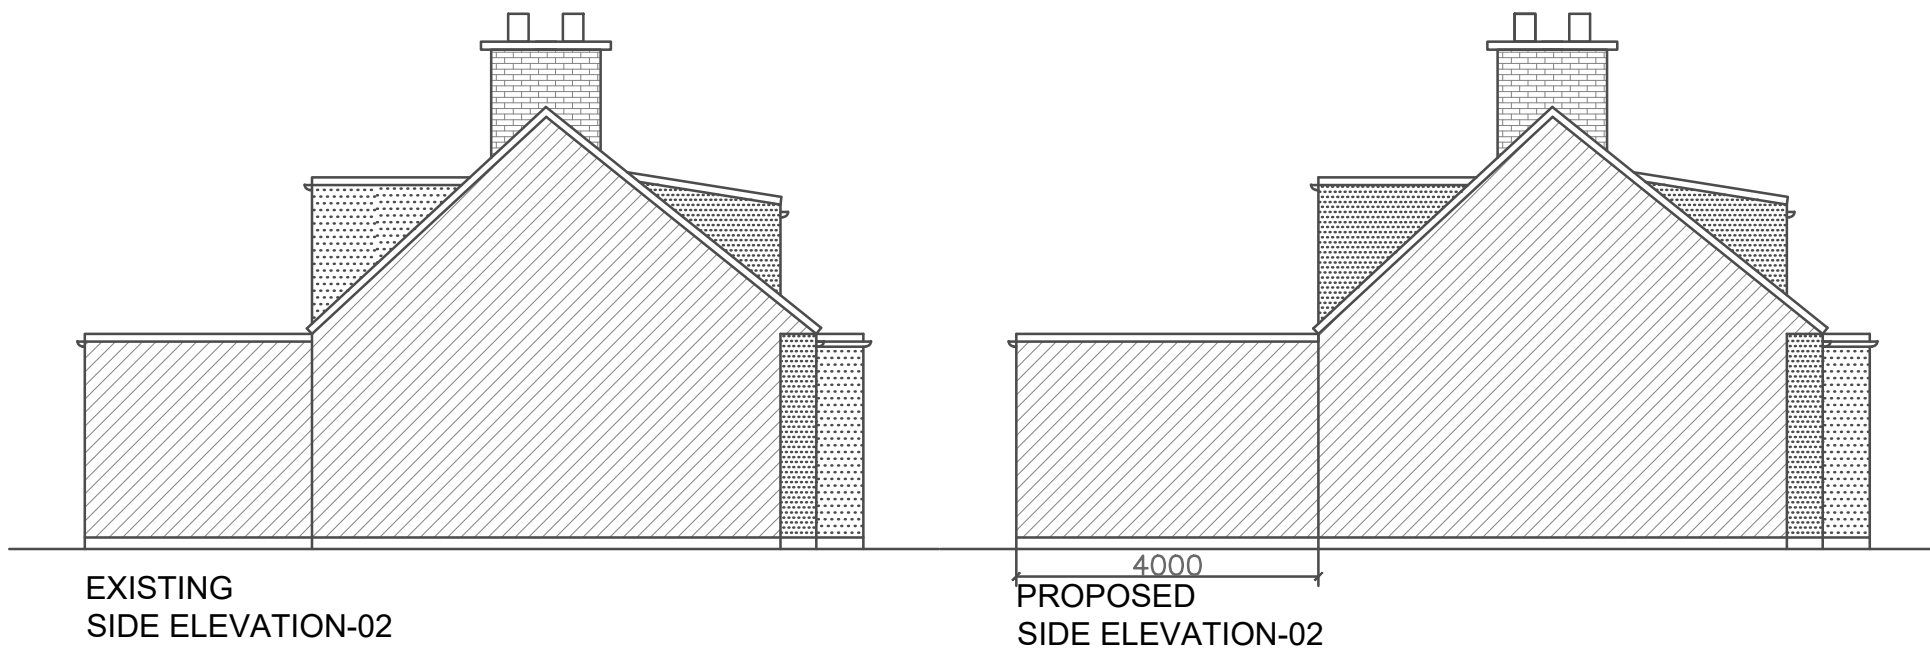

EXISTING
SIDE ELEVATION-02

PROPOSED
SIDE ELEVATION-02



NOTES:

DISCLAIMER:
ALL DIMENSIONS IN MM UNLESS OTHERWISE STATED.
CONTRACTORS TO CONFIRM ALL DIMENSIONS ON SITE. ALL DRAWINGS MUST BE READ IN CONJUNCTION WITH THE ARCHITECT'S DRAWINGS.

ARCHIMEDES DESIGN LTD

64 ST GEORGES ROAD
ESSEX
1G1 3PQ
Tel. +44 (0) 7418321646
EMAIL: archimedesdesignltd@gmail.com

Rev	Date	Details Of Issue	Initials
-----	------	------------------	----------

Status

Planning

Site Address:


59 Addison Way
Northwood
HA6 1SS

Client:


Sebi Hora

Project:

Drawn GP	Date: 14/02/2025	Scale (at A3) 1:100
Dwg no. 105	Revision No. B	

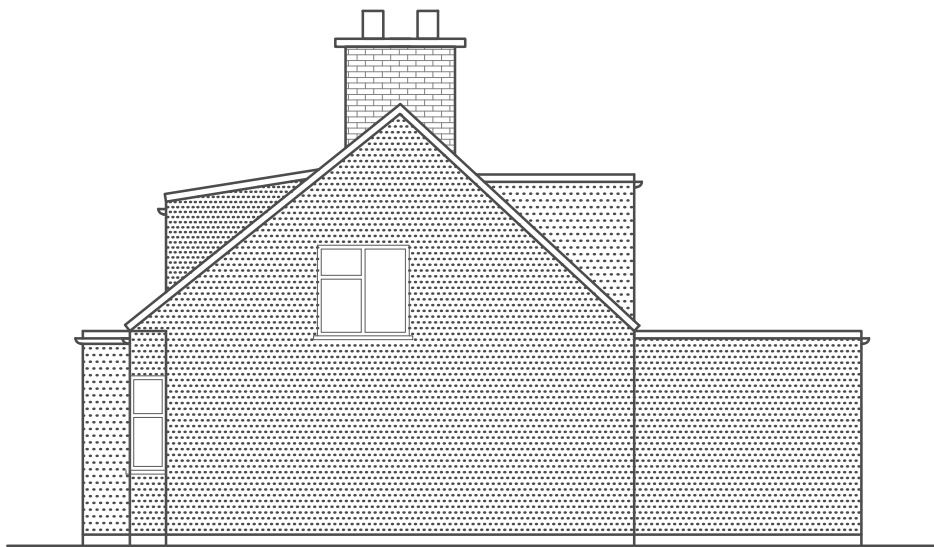

EXISTING
SIDE ELEVATION-01

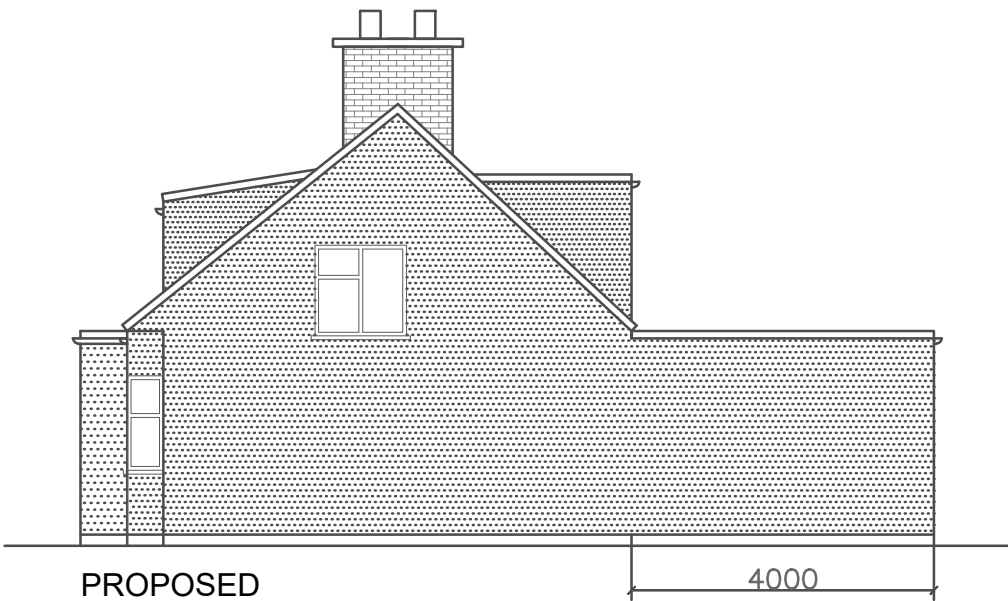

PROPOSED
SIDE ELEVATION-01



NOTES:

DISCLAIMER:
ALL DIMENSIONS IN MM UNLESS
OTHERWISE STATED.
CONTRACTORS TO CONFIRM ALL
DIMENSIONS ON SITE. ALL DRAWINGS
MUST BE READ IN CONJUNCTION WITH
THE ARCHITECT'S DRAWINGS.

ARCHIMEDES DESIGN LTD

64 ST GEORGES ROAD
ESSEX
1G1 3PQ
Tel. +44 (0) 7418321646
EMAIL: archimedesdesignltd@gmail.com

Rev	Date	Details Of Issue	Initials
-----	------	------------------	----------


Status
Planning

Site Address:
59 Addison Way
Northwood
HA6 1SS

Client:
Sebi Hora

Project:

Drawn	Date:	Scale (at A3)
GP	14/02/2025	1:100
Dwg no.	106	Revision No. B

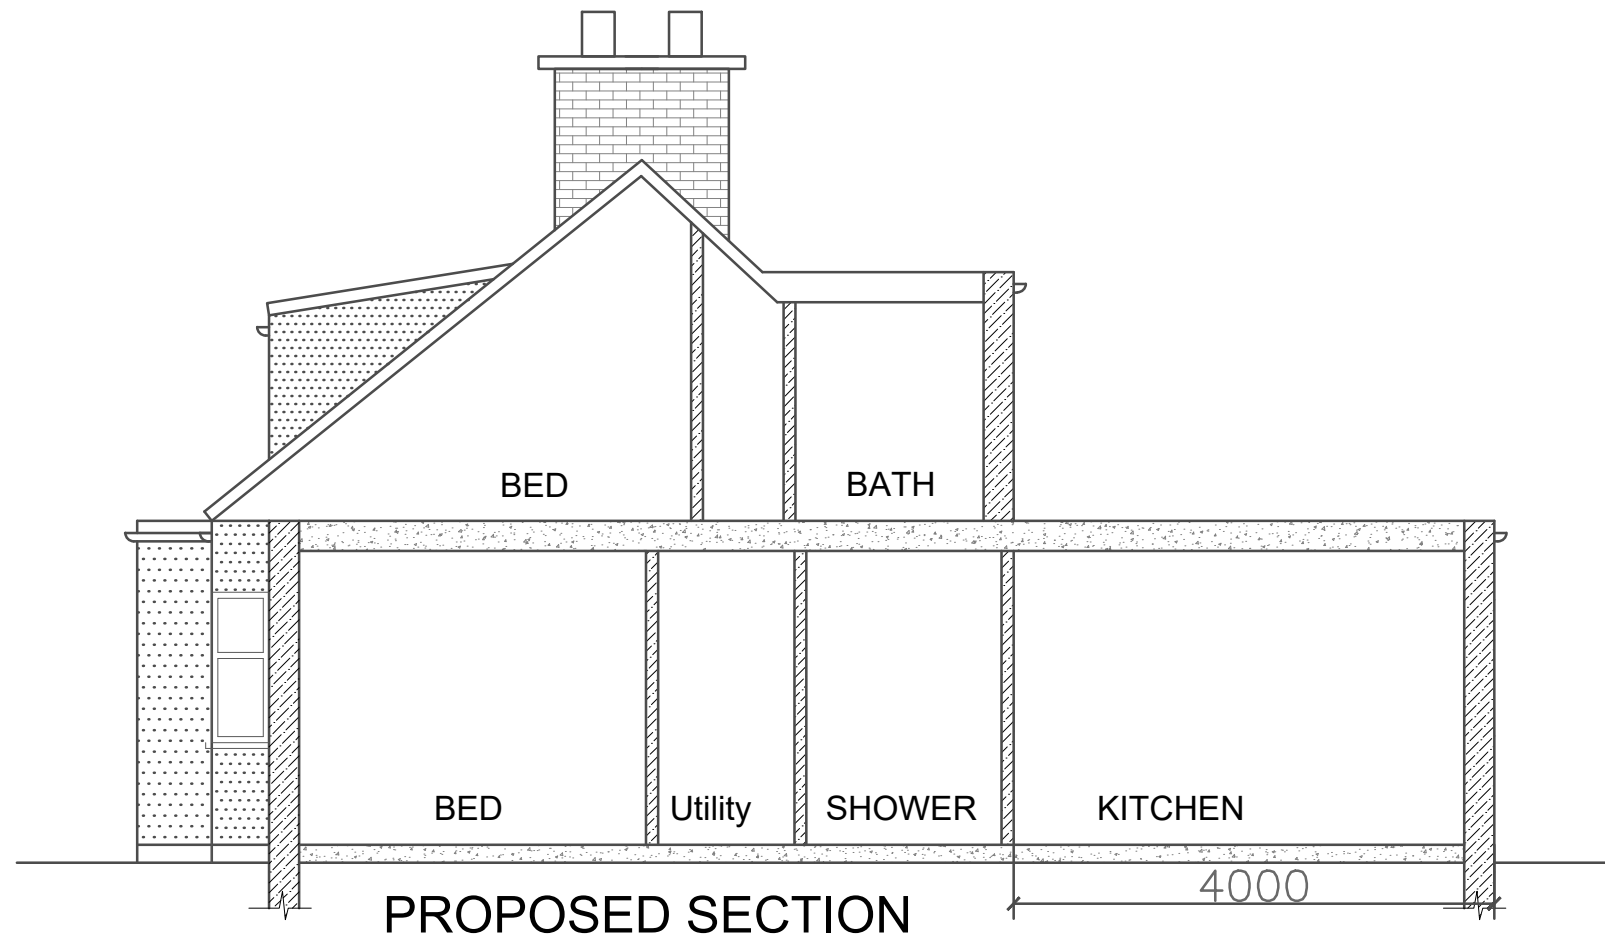

NOTES:

DISCLAIMER:
ALL DIMENSIONS IN MM UNLESS OTHERWISE STATED.
CONTRACTORS TO CONFIRM ALL DIMENSIONS ON SITE. ALL DRAWINGS MUST BE READ IN CONJUNCTION WITH THE ARCHITECT'S DRAWINGS.

ARCHIMEDES DESIGN LTD

64 ST GEORGES ROAD
ESSEX
1G1 3PQ
Tel. +44 (0) 7418321646
EMAIL: archimedesdesignltd@gmail.com

Rev	Date	Details Of Issue	Initials
-----	------	------------------	----------

Status

Planning

Site Address:

6 Bakers Mead
Godstone
RH9 8AU

Client:

Mr Sheyi

Project:

Drawn	Date:	Scale (at A3)
GP	07/11/2024	N.T.S

Dwg no.	Revision No.
107	B