


GROUND FLOOR (EXISTING)

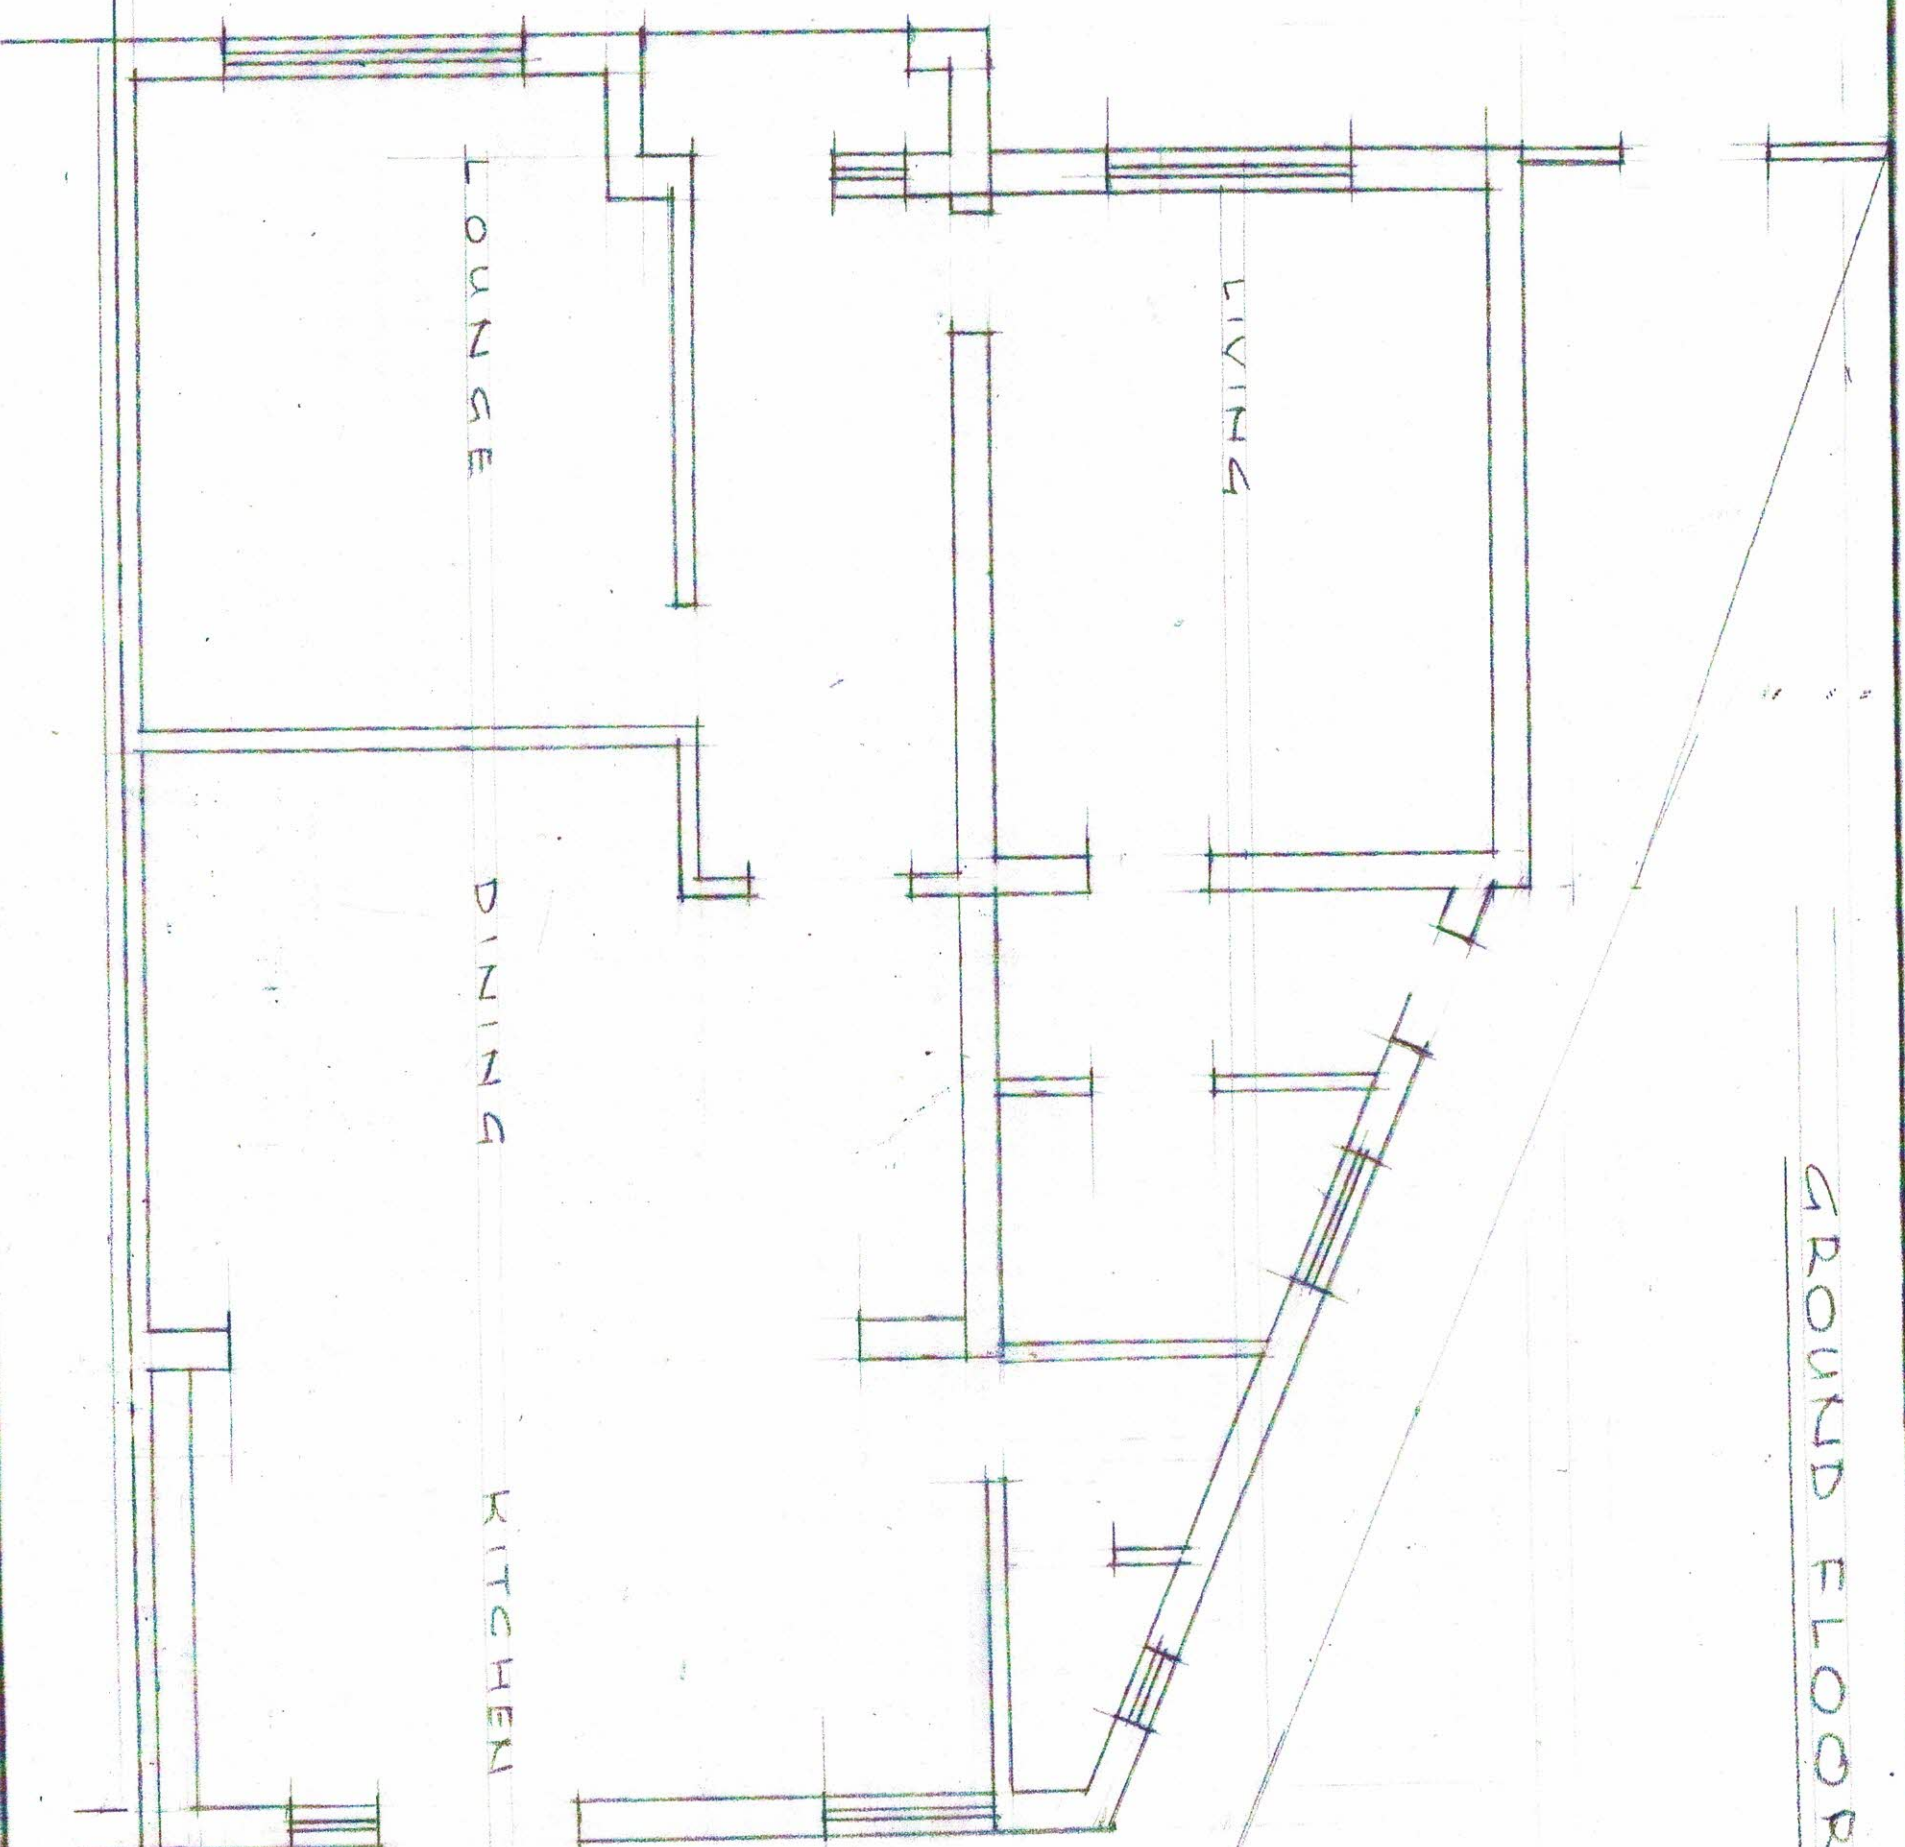


REAR EXTENSION AT
85 WIMBORNE AVENUE, HAYES

0 1 2 3 4 5
1:50 @ A3

2024/10/1/01


GROUND FLOOR (PROPOSED)

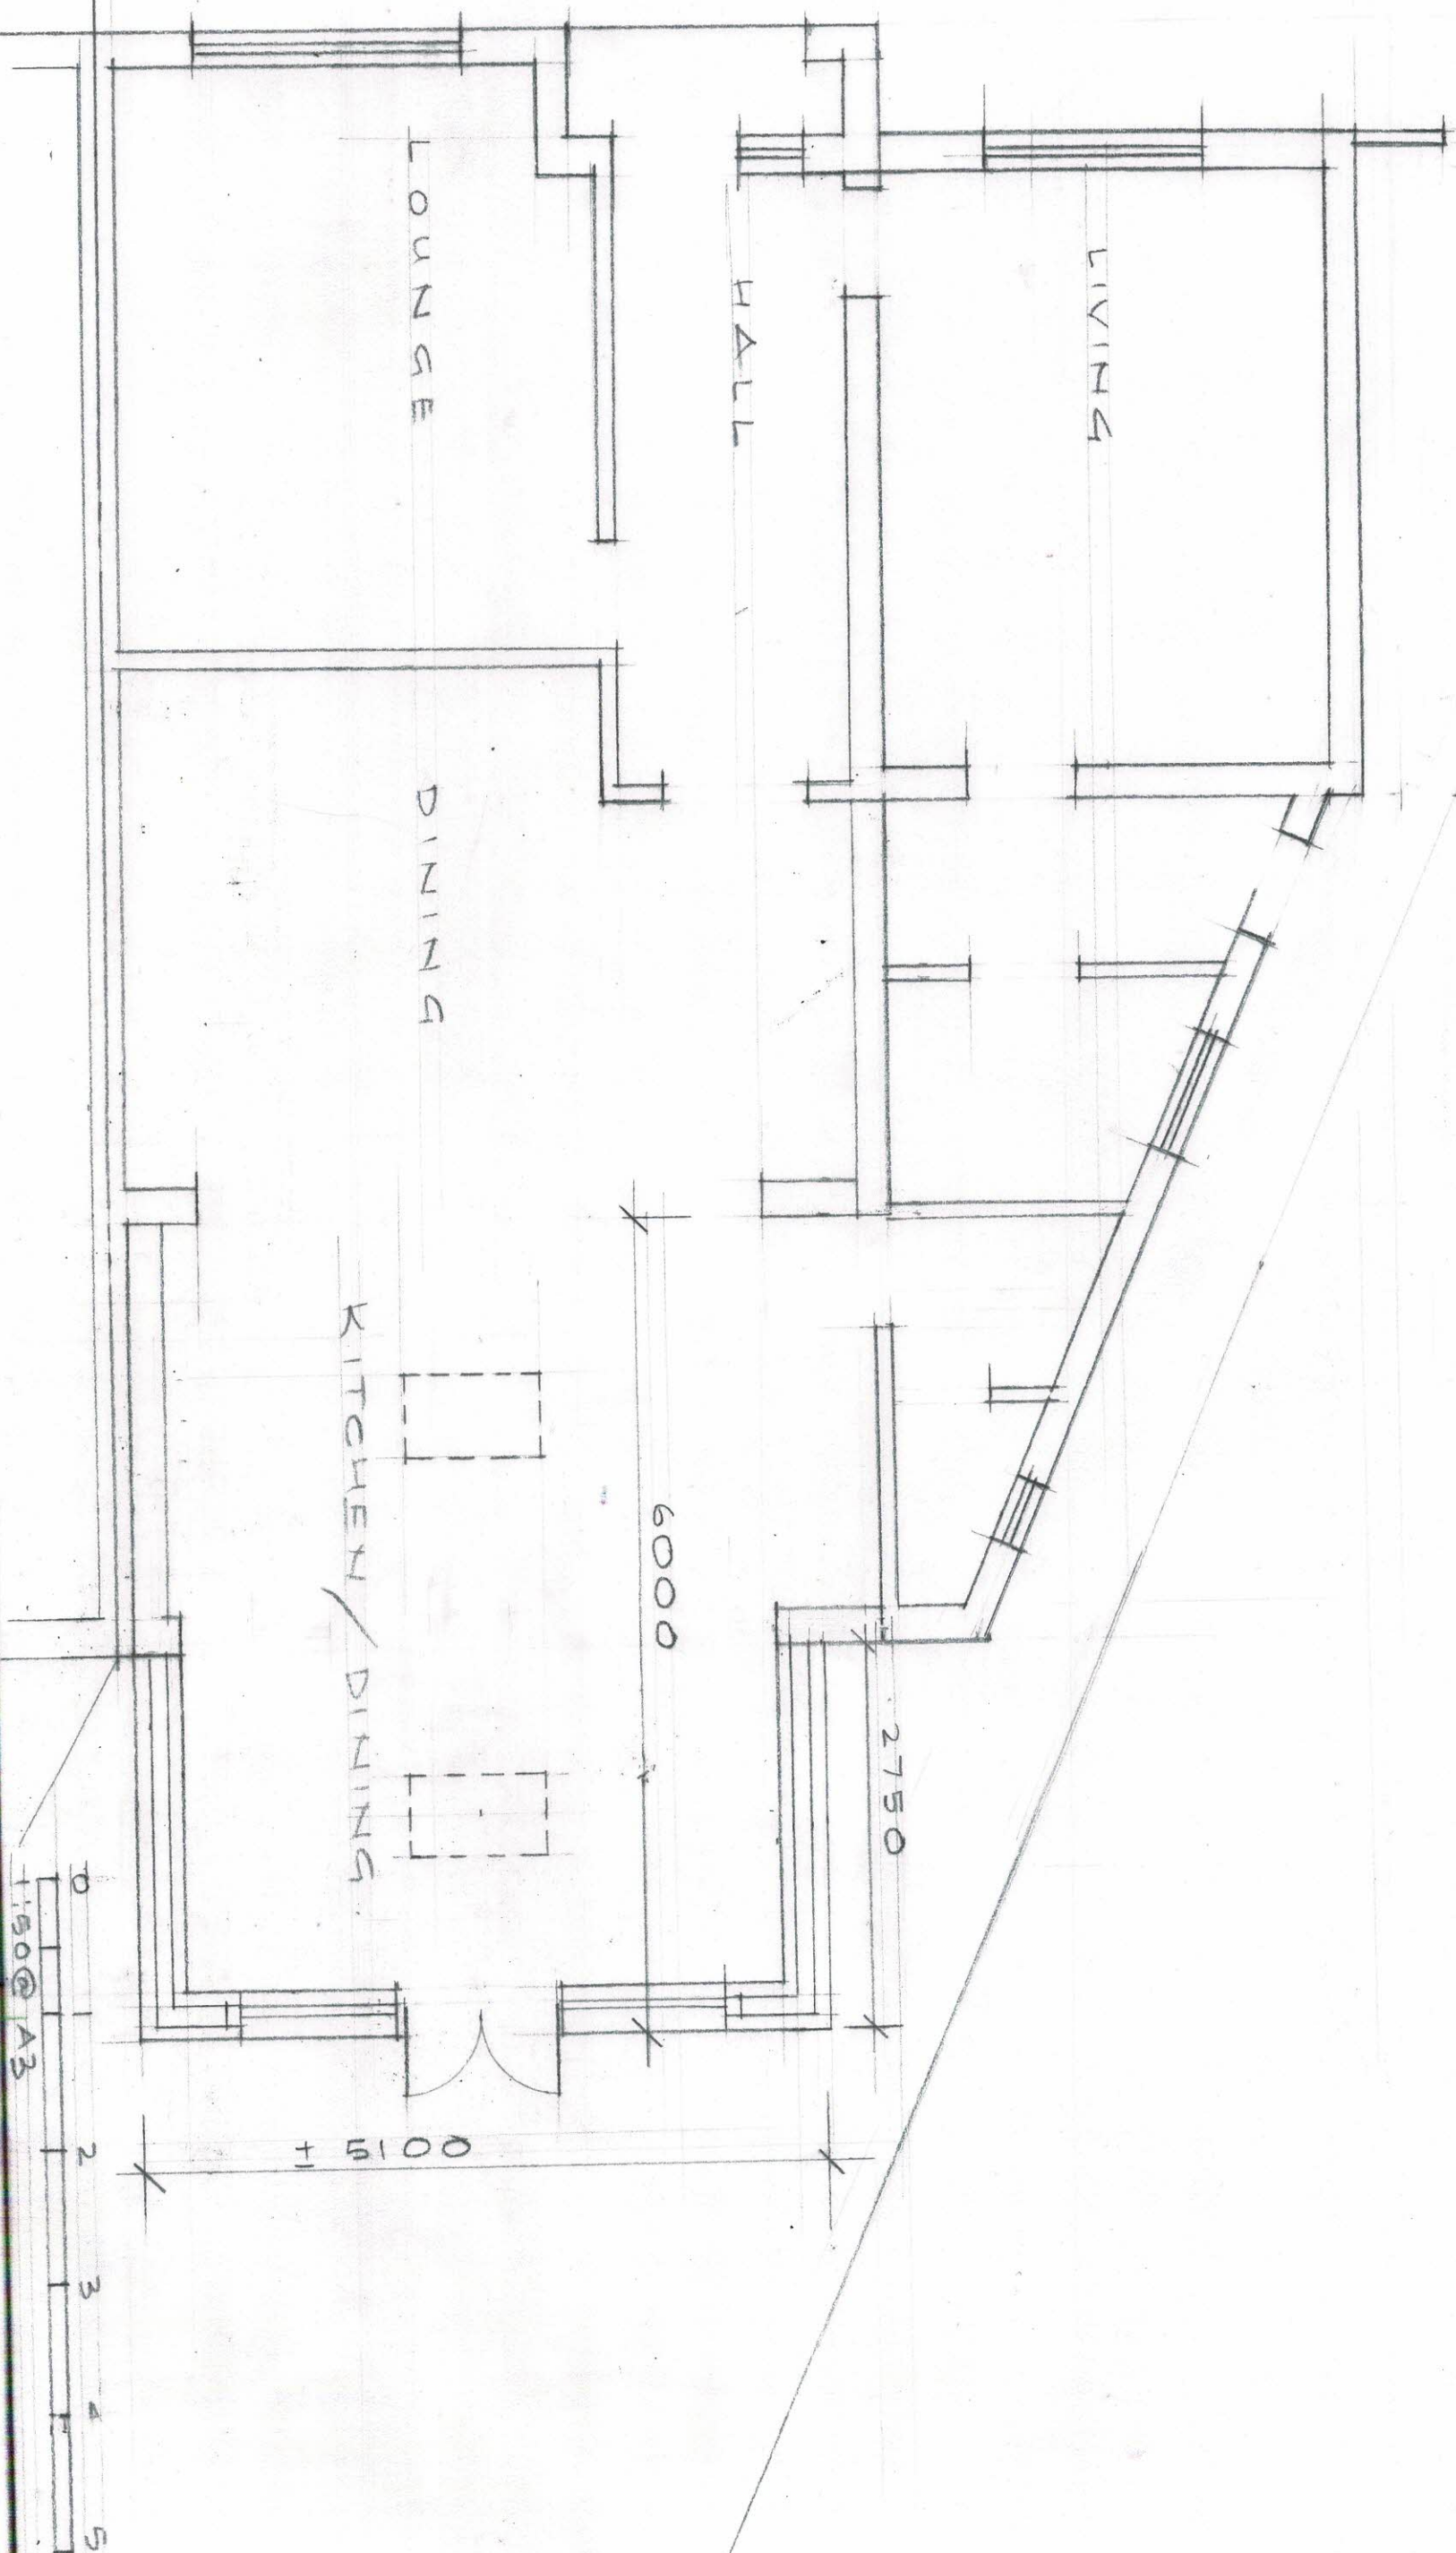


REAR EXTENSION AT
85 WIMBORNE AVENUE, HAYES

2024/10/1/02


FRONT ELEVATION

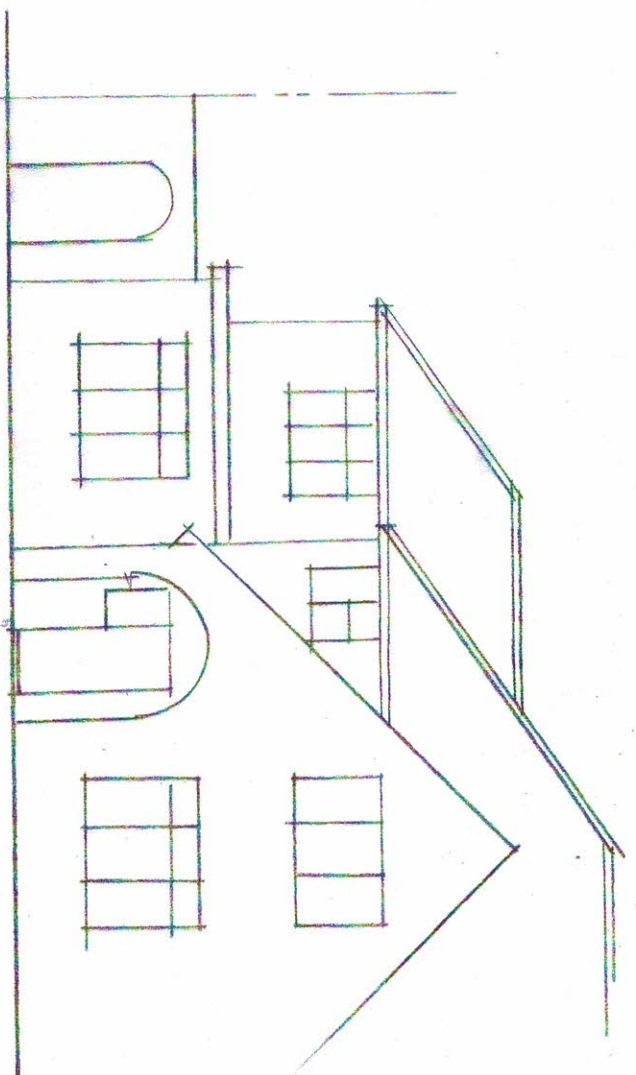


SIDE ELEVATION

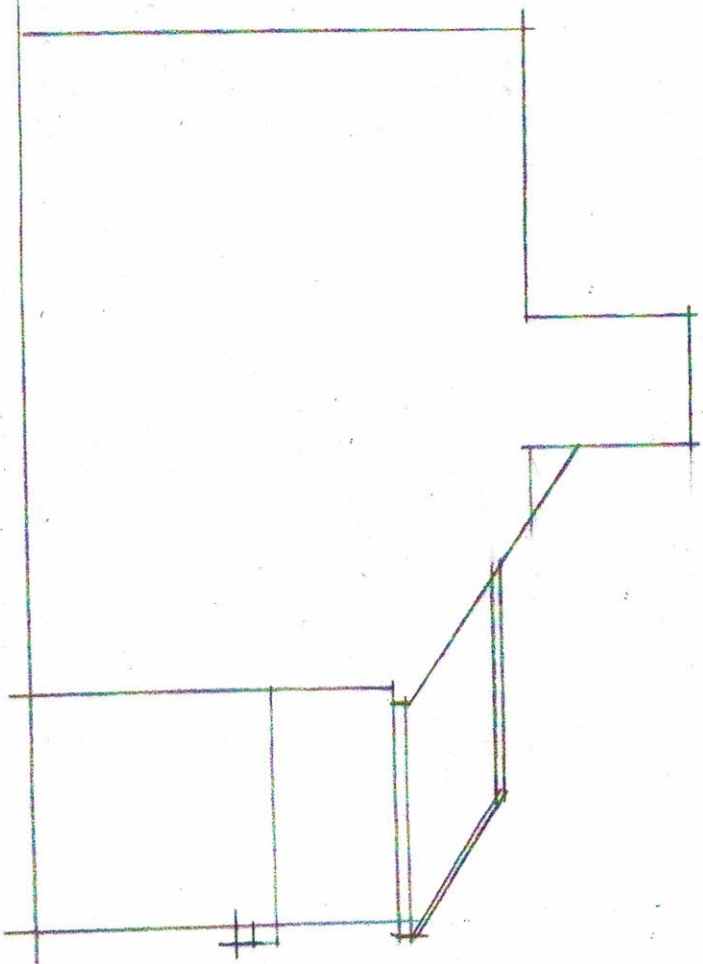

REAR ELEVATION

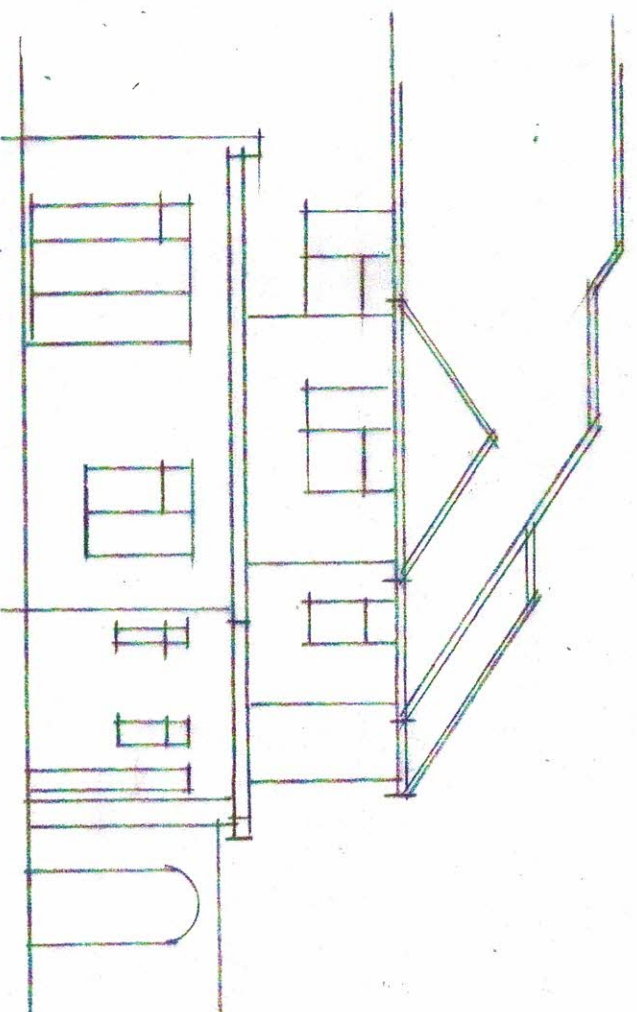

SIDE ELEVATION

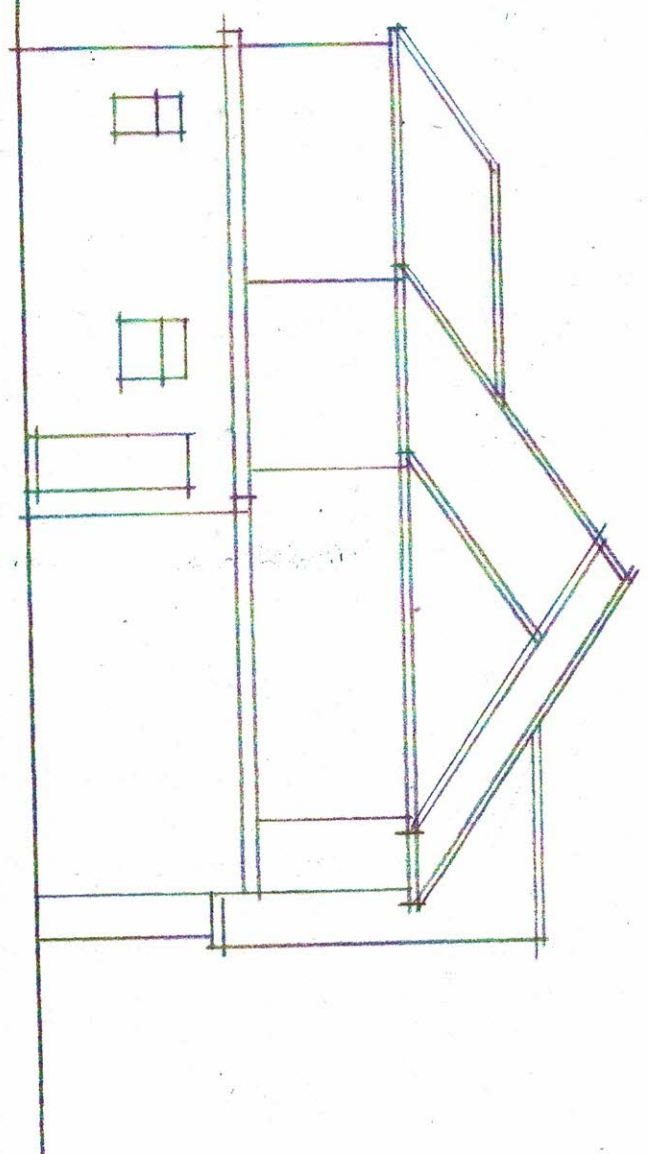


ELEVATIONS (EXISTING)




REAR EXTENSION AT
85 WIMBORNE AVENUE, HAYES

2024/10/1/03

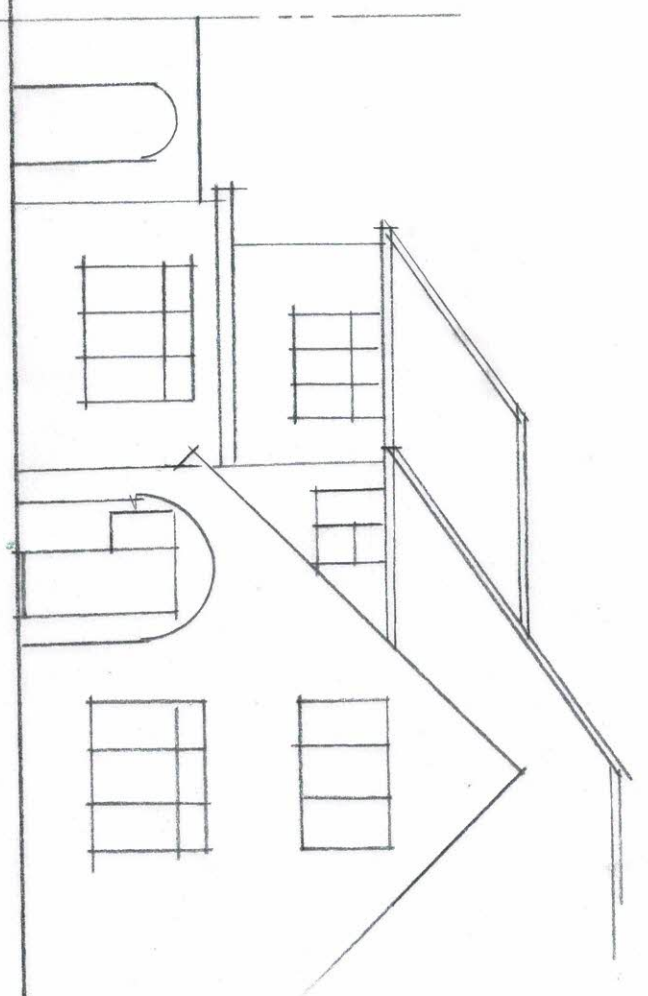


FRONT ELEVATION

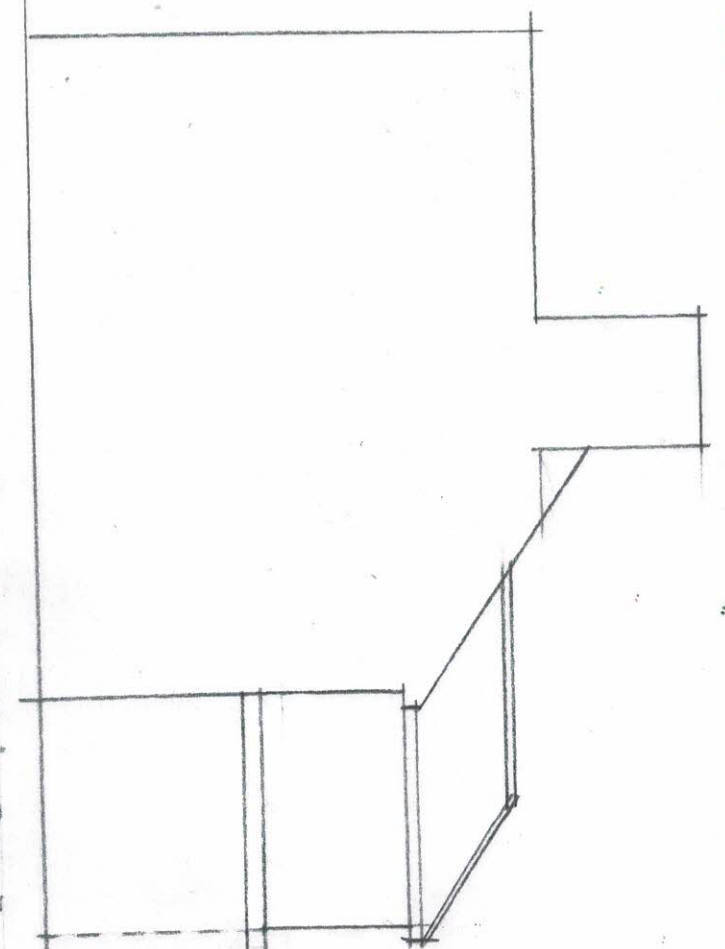


SIDE ELEVATION

FLAT ROOF TO
MATCH EXIST
EXTERNAL FINISH
TO MATCH EXIST.

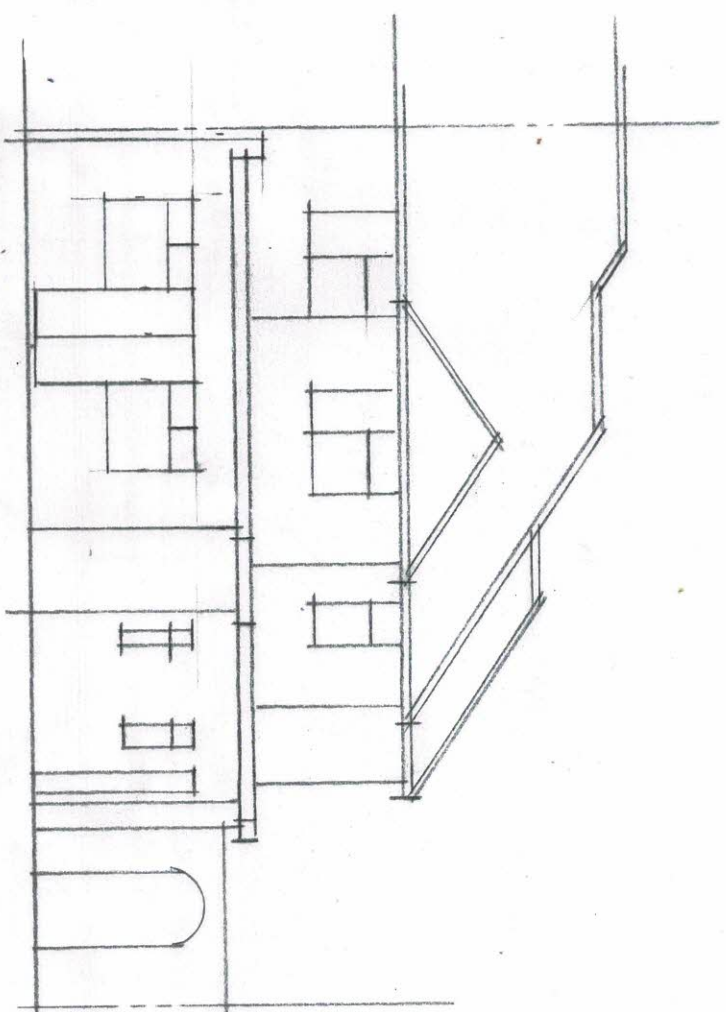

REAR ELEVATION

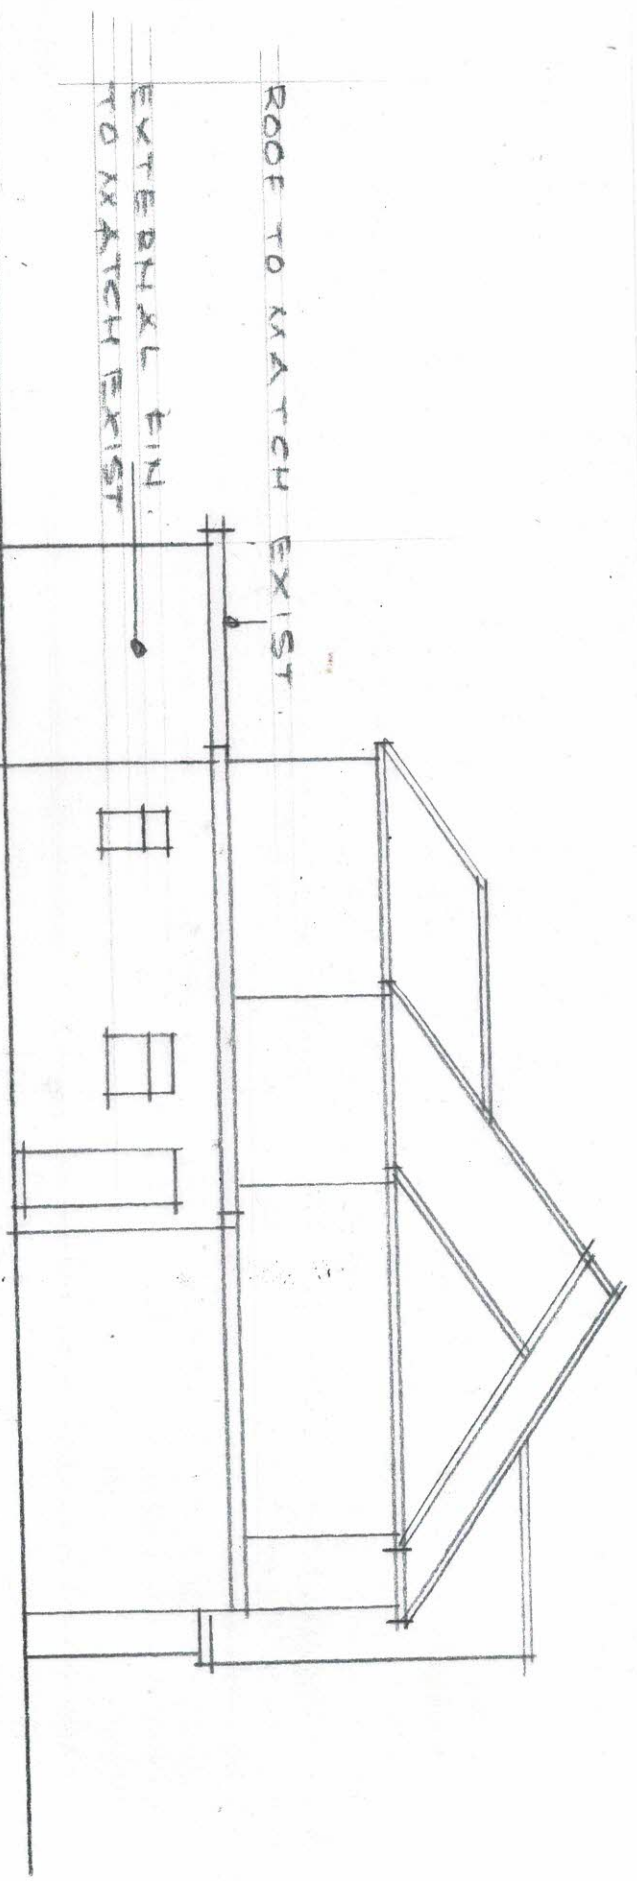

SIDE ELEVATION

ROOF TO MATCH EXIST
EXTERNAL FIN.
TO MATCH EXIST

ELEVATIONS (PROPOSED)



REAR EXTENSION AT
85 WIMBORNE AVENUE, HAYES

2024/10/10/04