


REAR EXTENSION AT
85 WIMBORNE AVENUE, HAYES

BLOCK PLAN 1:200

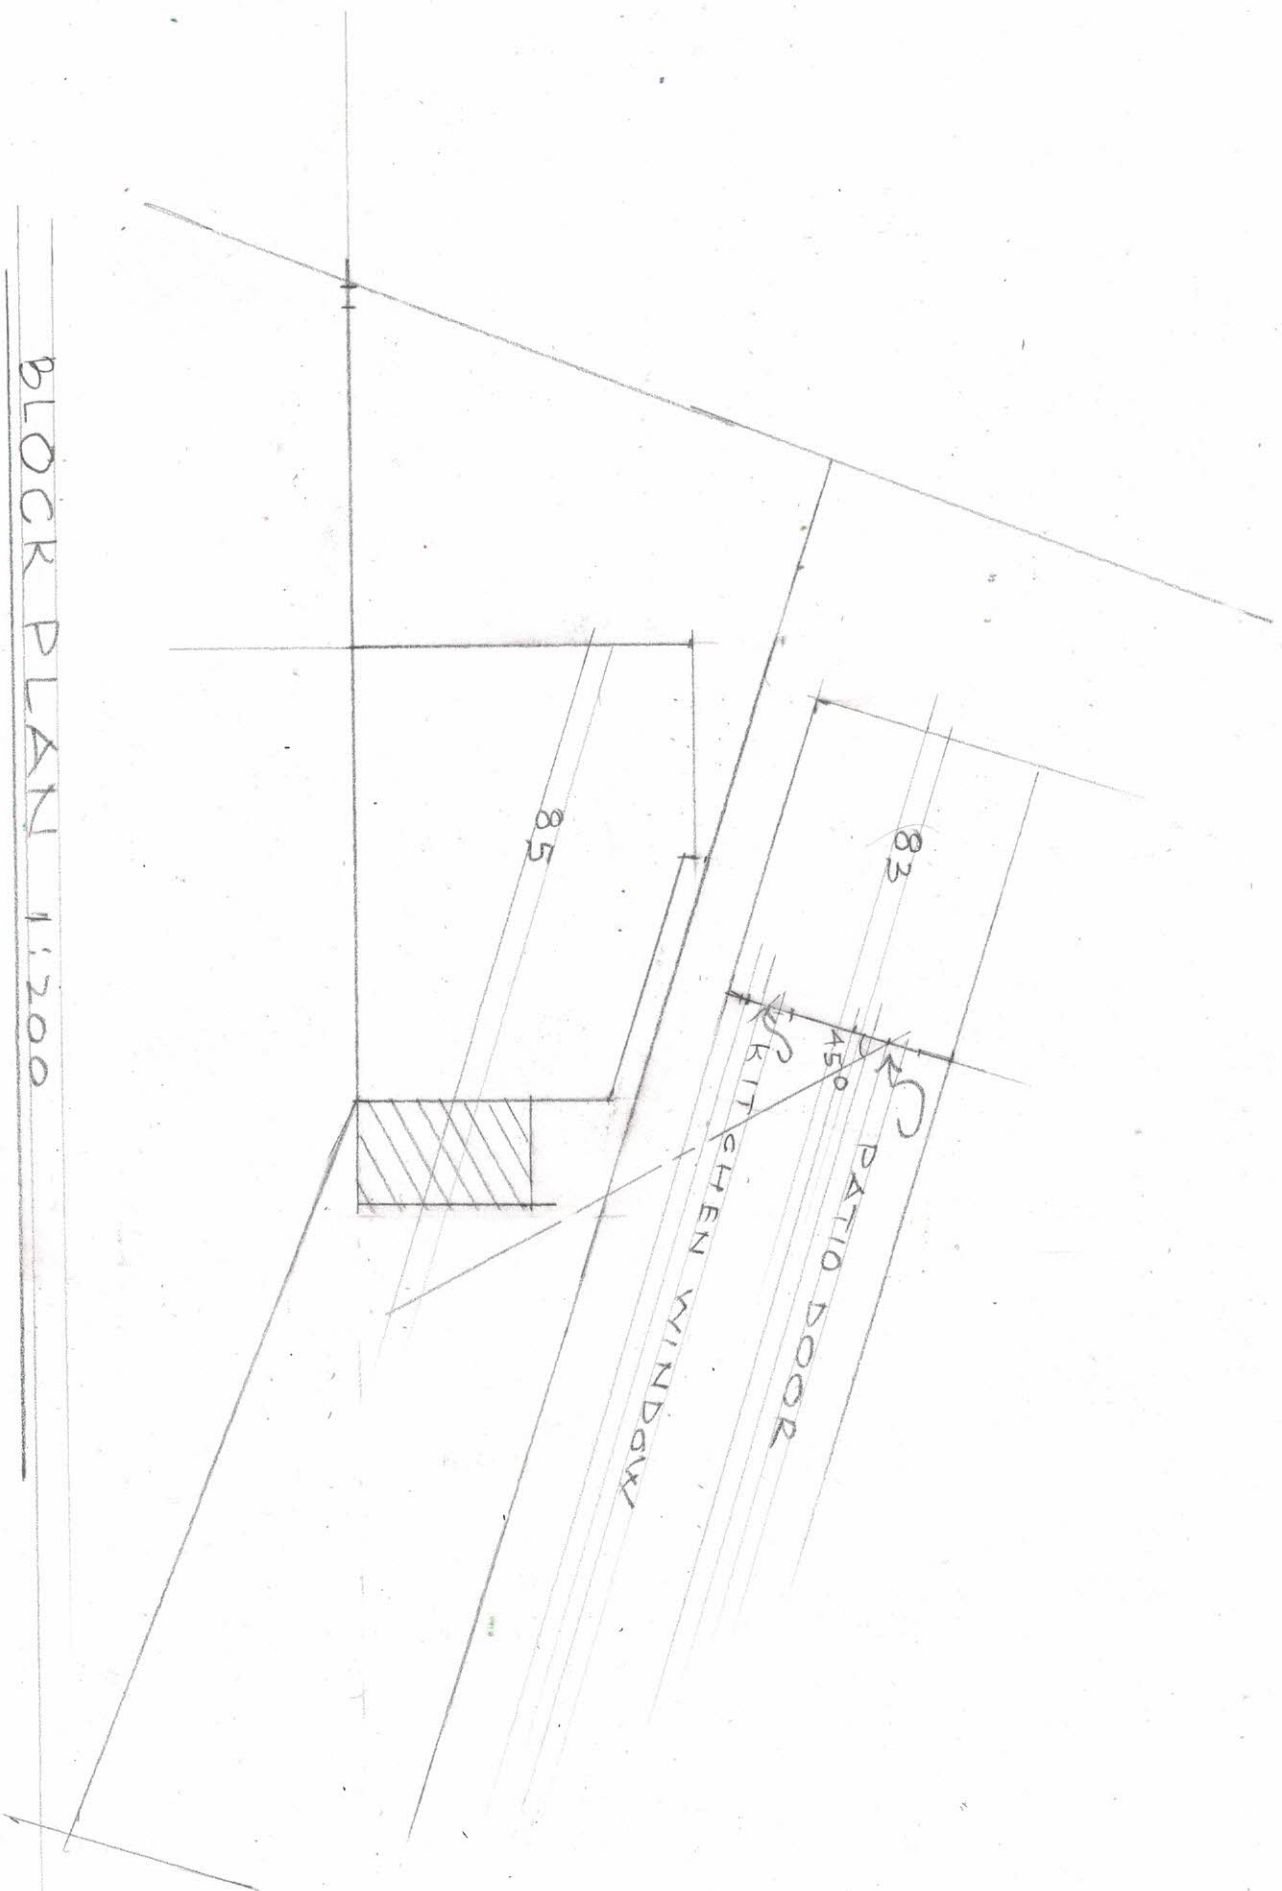

2024/10/05