


GROUND FLOOR - EXISTING

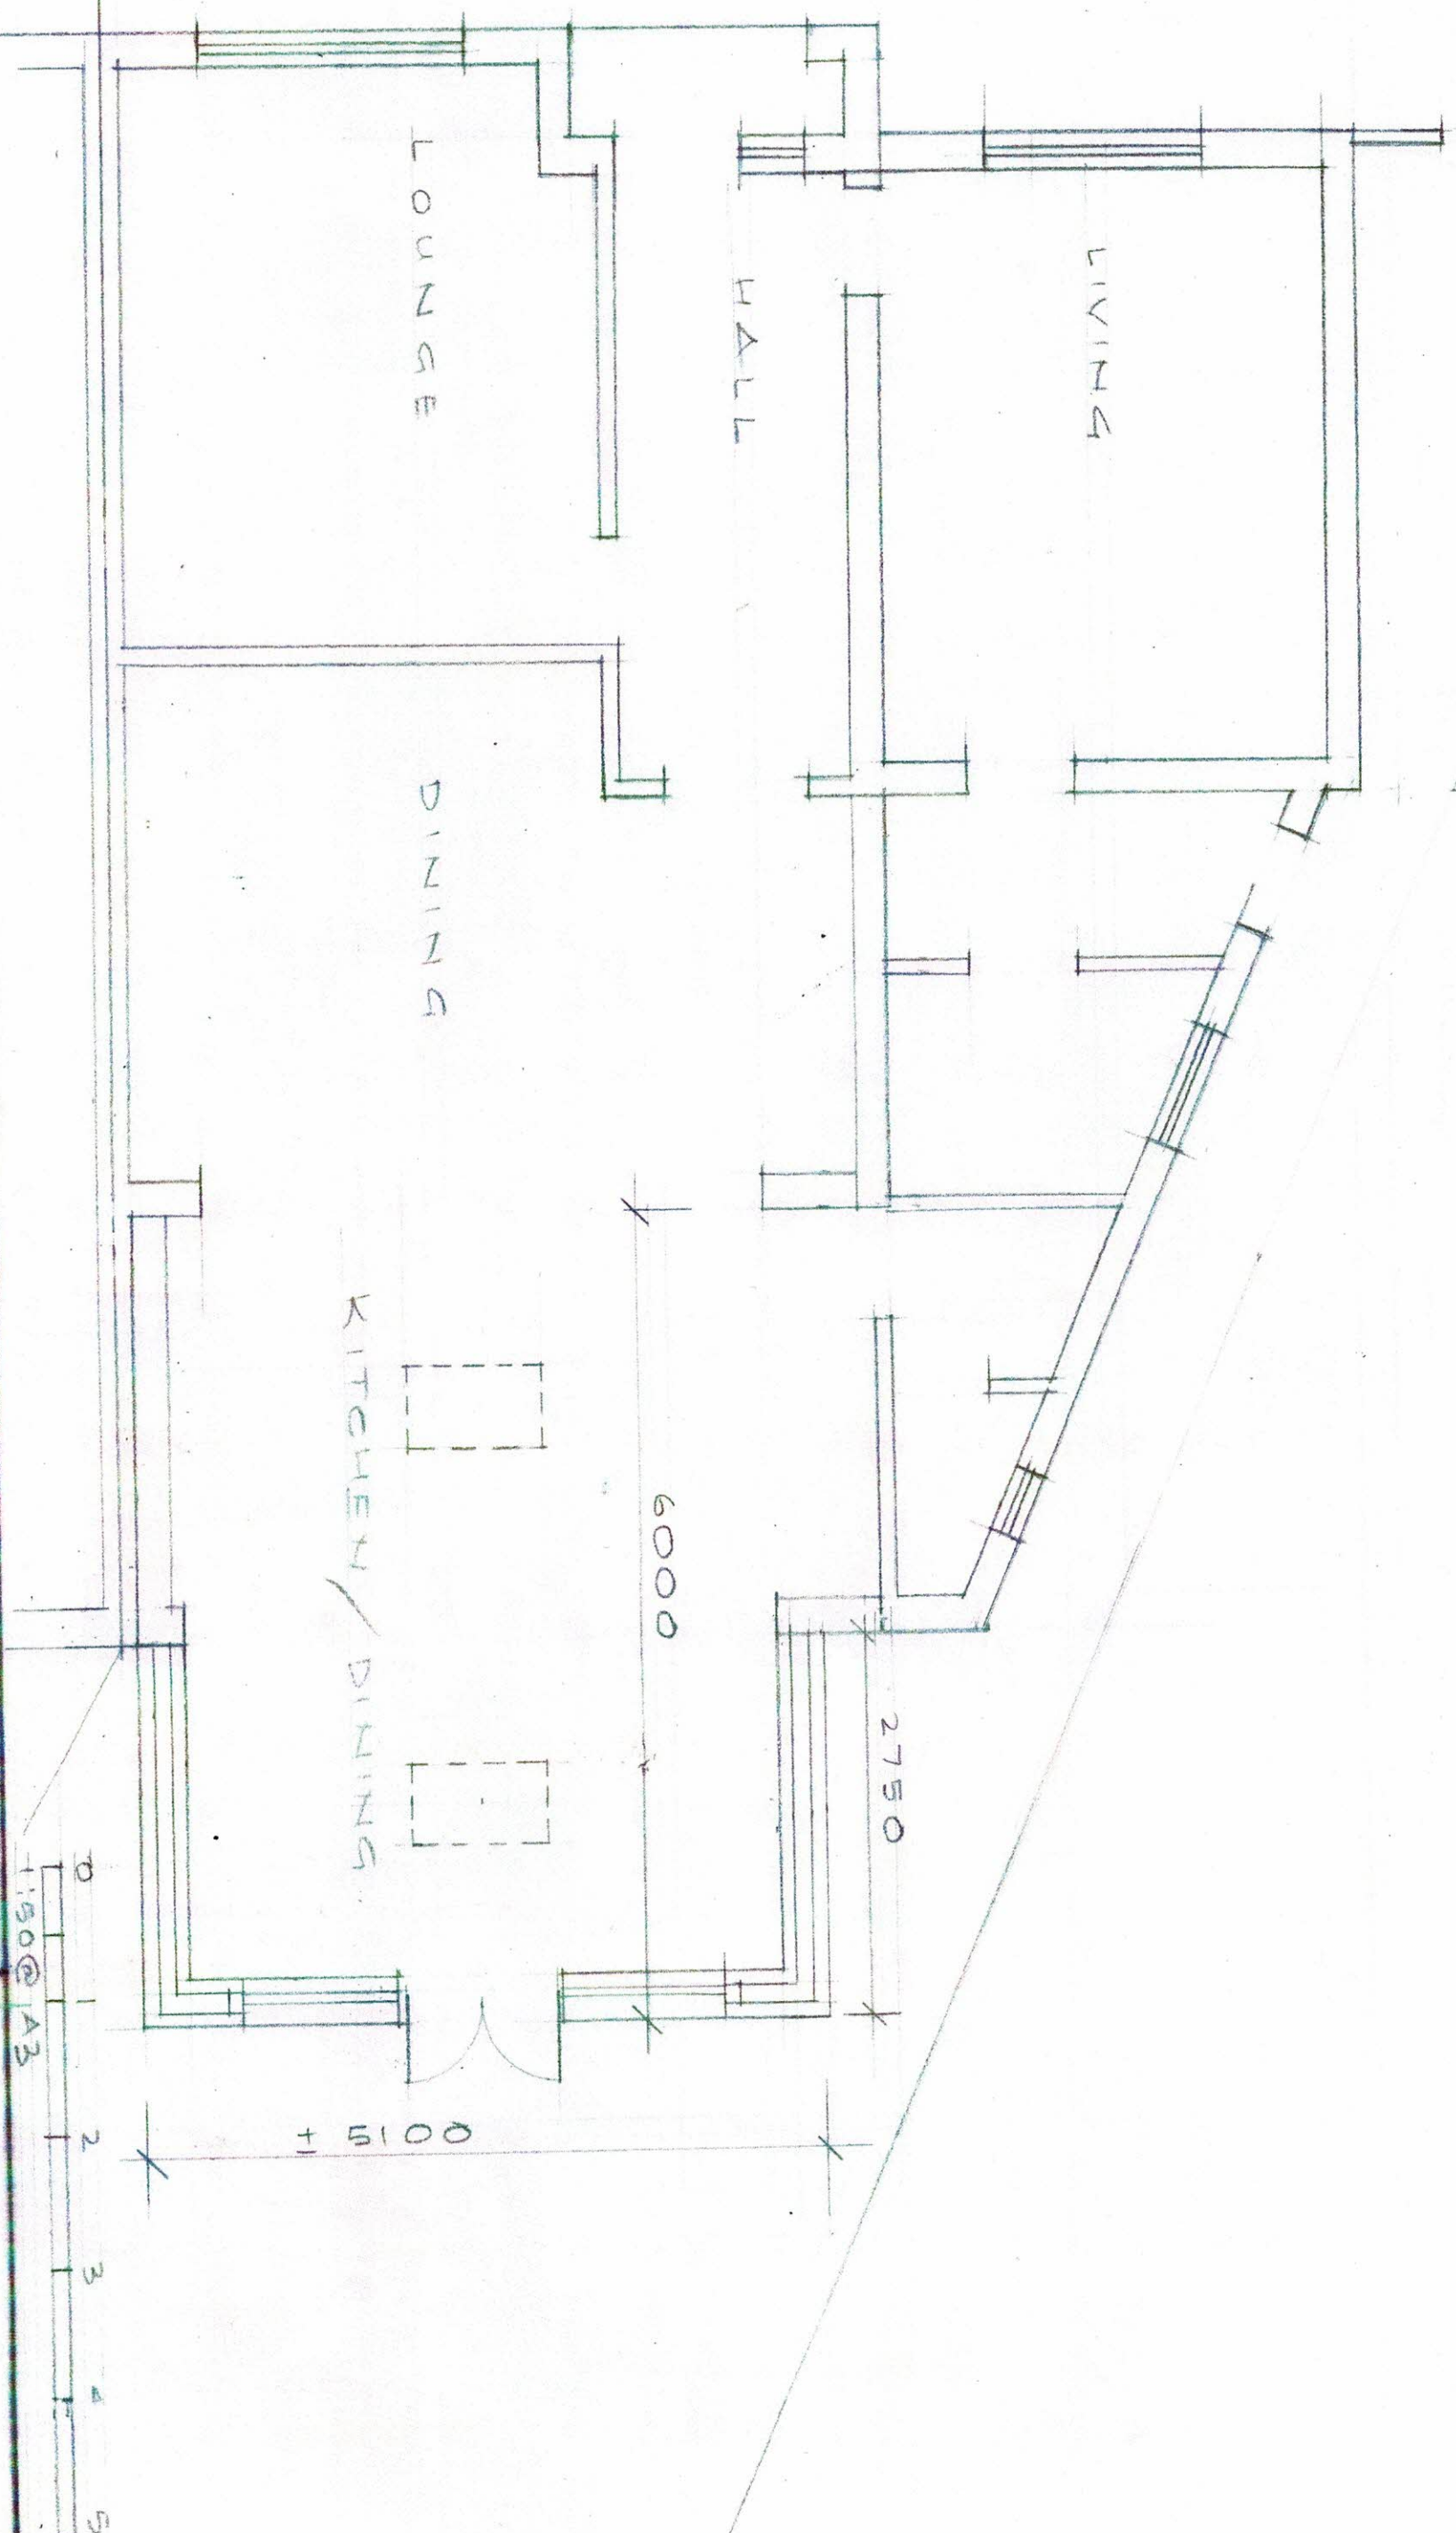

REAR EXTENSION AT
85 WIMBORNE AVENUE, HAYES

2024/10/1/02/A