


----- Site Boundary

----- Property Boundary

Site Area : 1281.6 m<sup>2</sup>

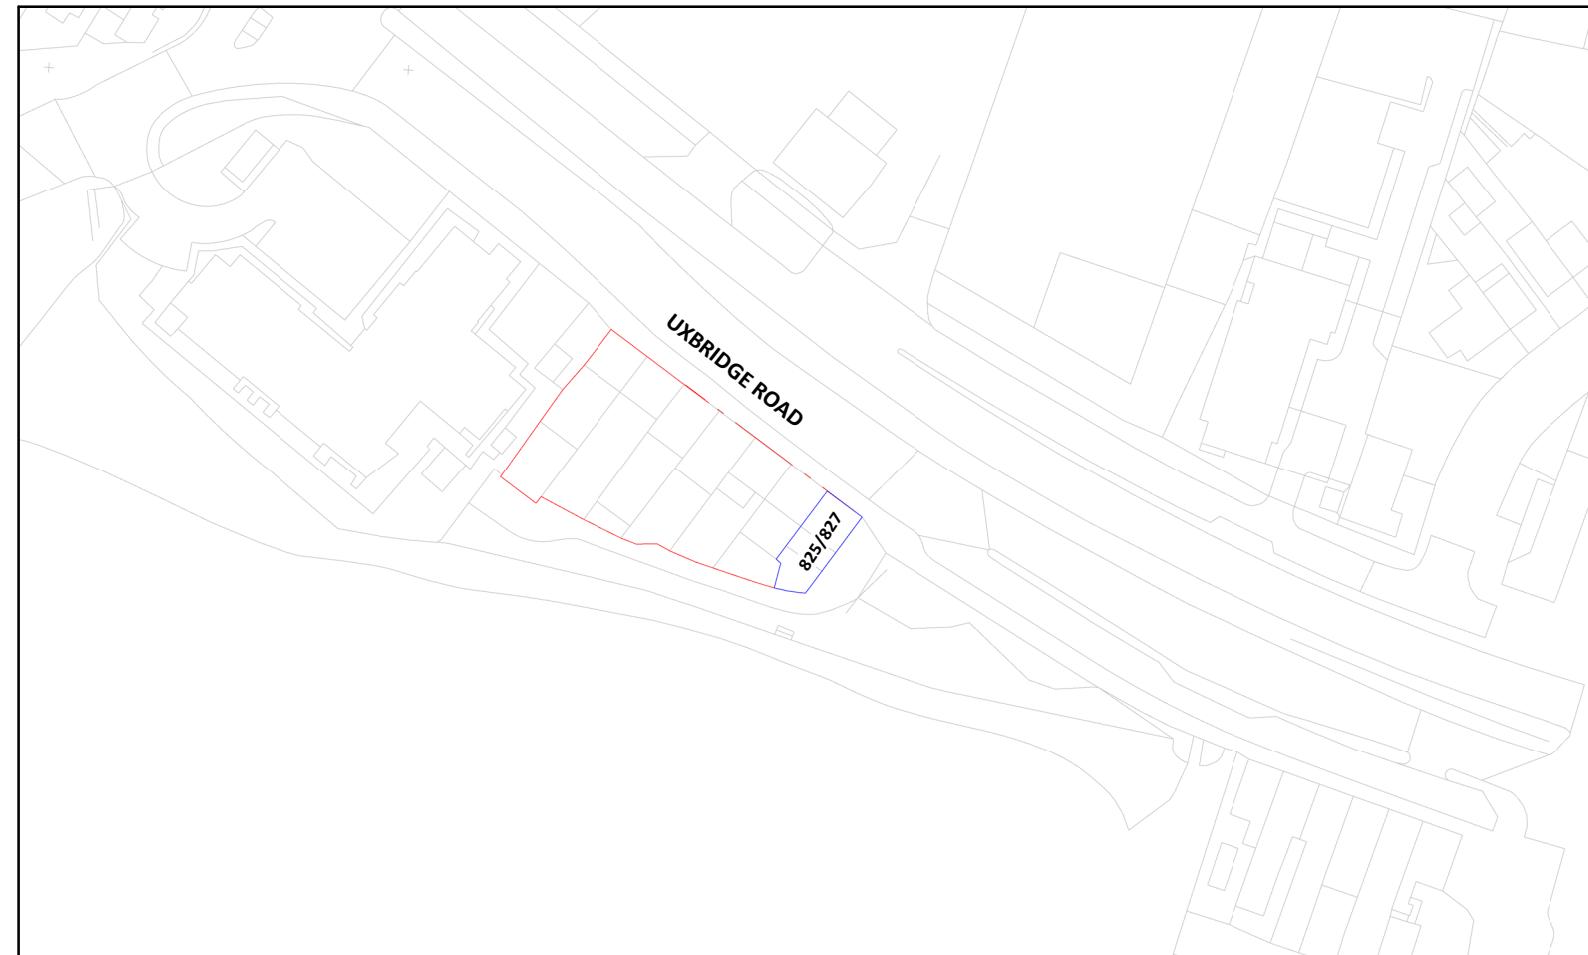

GENERAL NOTES:  
ONLY SCALE OF DRAWINGS FOR PLANNING PURPOSES  
ALL DIMENSIONS ARE TO BE CHECKED ON SITE. INCONSISTENCIES ARE TO BE REPORTED TO DIMENSIONS IMMEDIATELY.  
COPYRIGHT OF PLANNING DIMENSIONS LTD

PROJECT TITLE: 825 & 827; 829/831 & 837/839  
Uxbridge Road Hayes UB4 8HZ

CLIENT: G.G.E PROJECT NO: 0722

DRAWING TITLE: 825 and 827 Existing Location Plan SCALE (@ A3): 1 : 1250

0 50m

DRAWING NUMBER: EX - L001 REV: A

Date: 15/11/2023 Drawn by: Aswin Selva

info@pdimensions.co.uk  
www.pdimensions.co.uk  
0208 076 9300

Unit 7  
Hawthorn Business Park  
165 Granville Road  
NW2 2AZ  
London

