



EXISTING SIDE ELEVATION 1

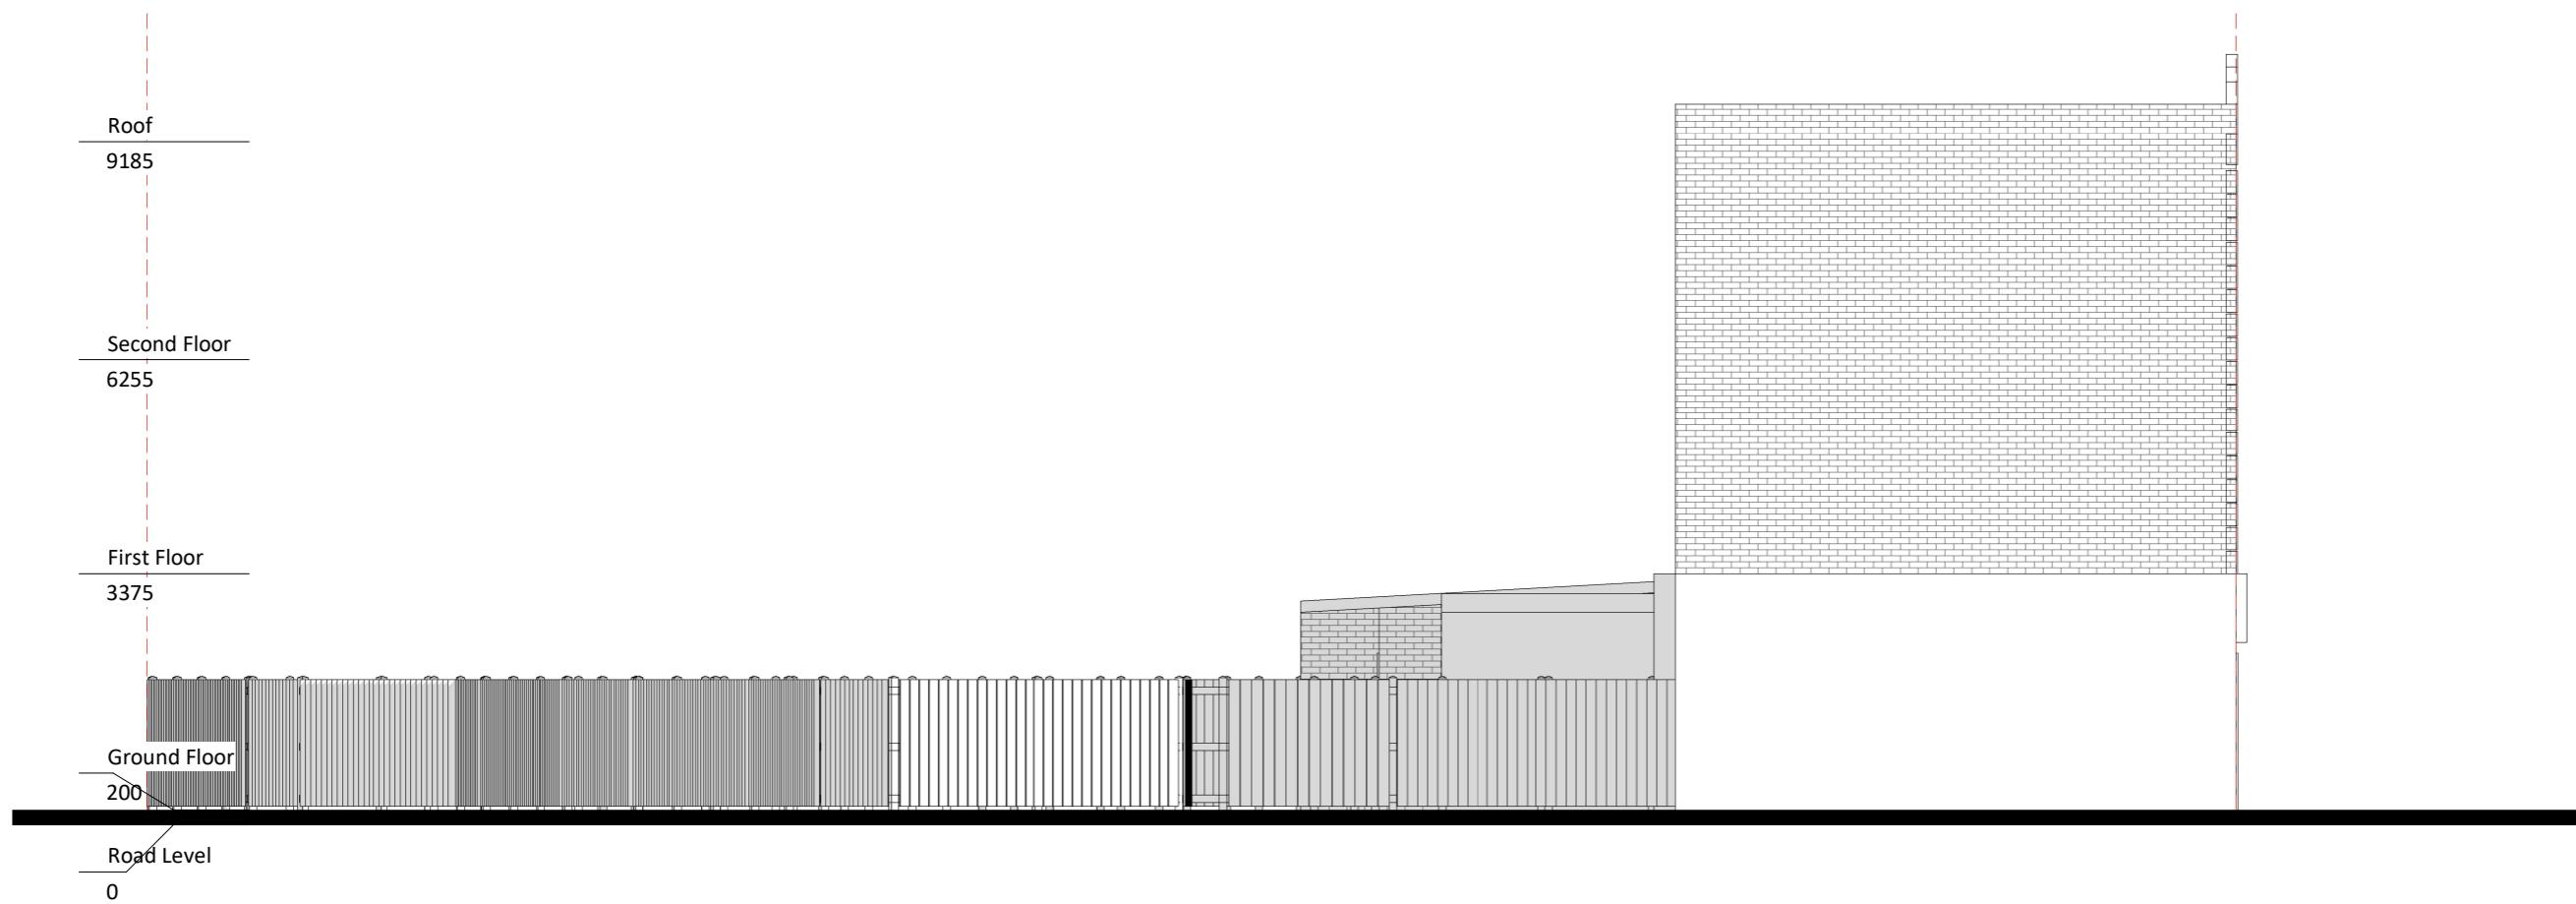

EXISTING SIDE ELEVATION 2

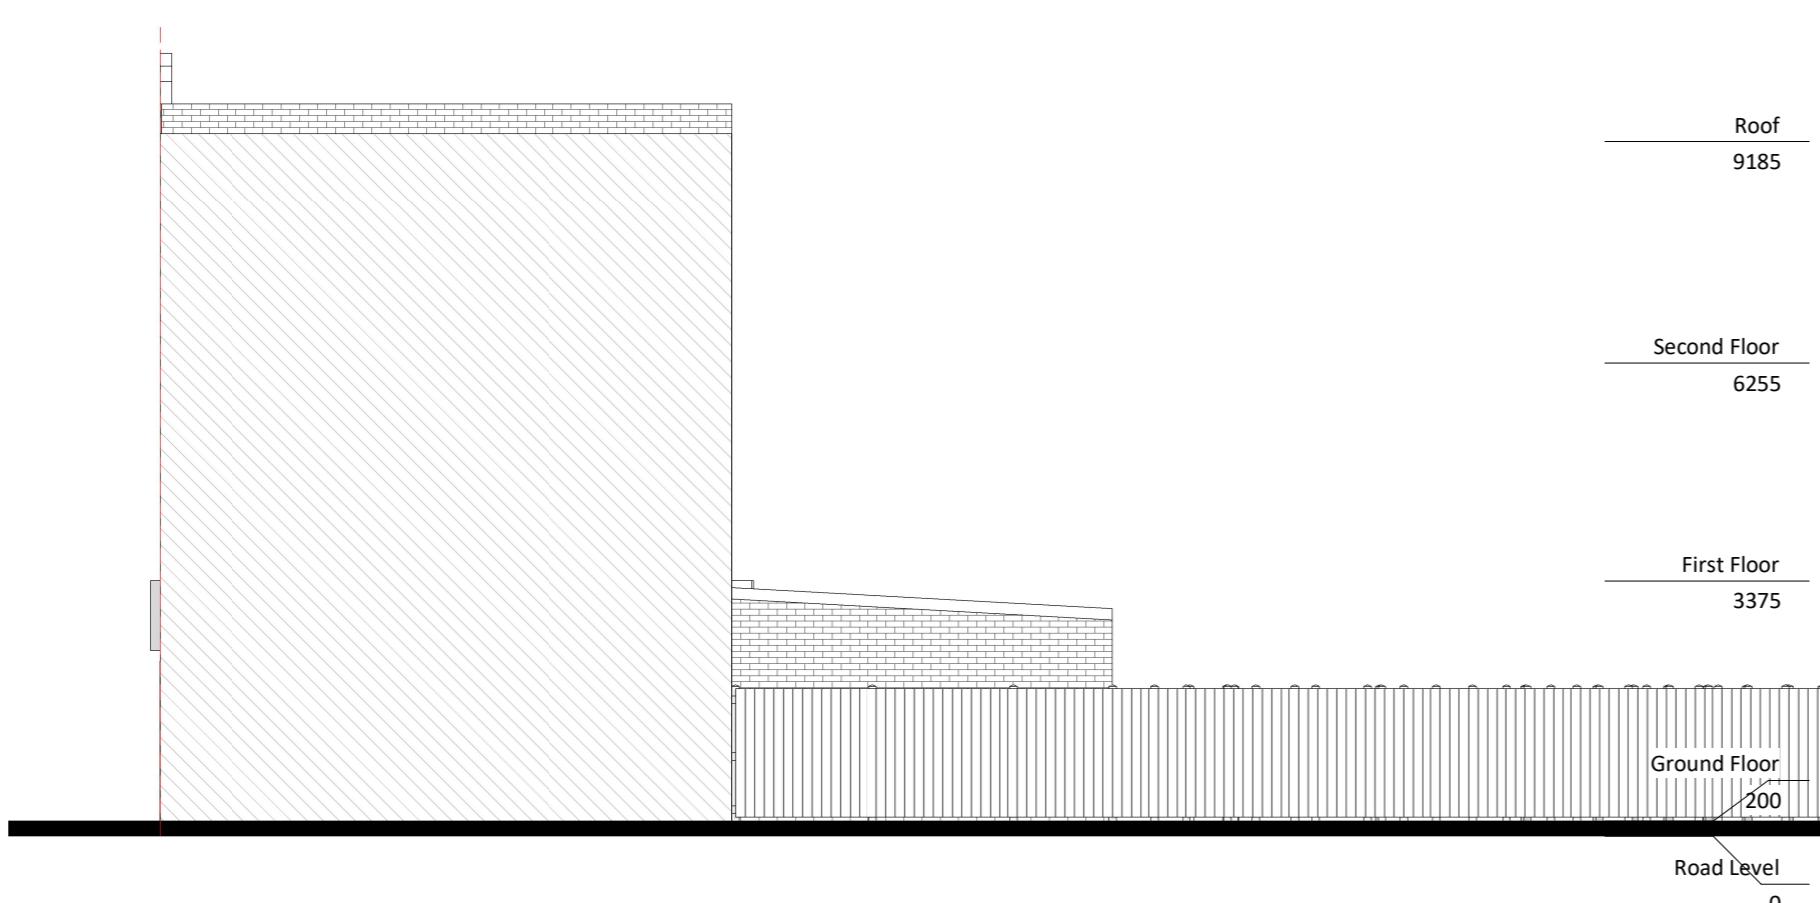

GENERAL NOTES:
ONLY SCALE OF DRAWINGS FOR PLANNING PURPOSES
ALL DIMENSIONS ARE TO BE CHECKED ON SITE. INCONSISTENCIES ARE TO BE REPORTED TO DIMENSIONS IMMEDIATELY.
COPYRIGHT OF PLANNING DIMENSIONS LTD

PROJECT TITLE
825 & 827 Uxbridge Road Hayes
UB4 8HZ

CLIENT
G.G.E
PROJECT NO
0722

DRAWING TITLE
Existing Side
Elevations 1 & 2
SCALE (@ A3)
1 : 100

0
5m

DRAWING NUMBER
EX - E002
REV

Date
27/08/2024
Drawn by
Aswin Selva