


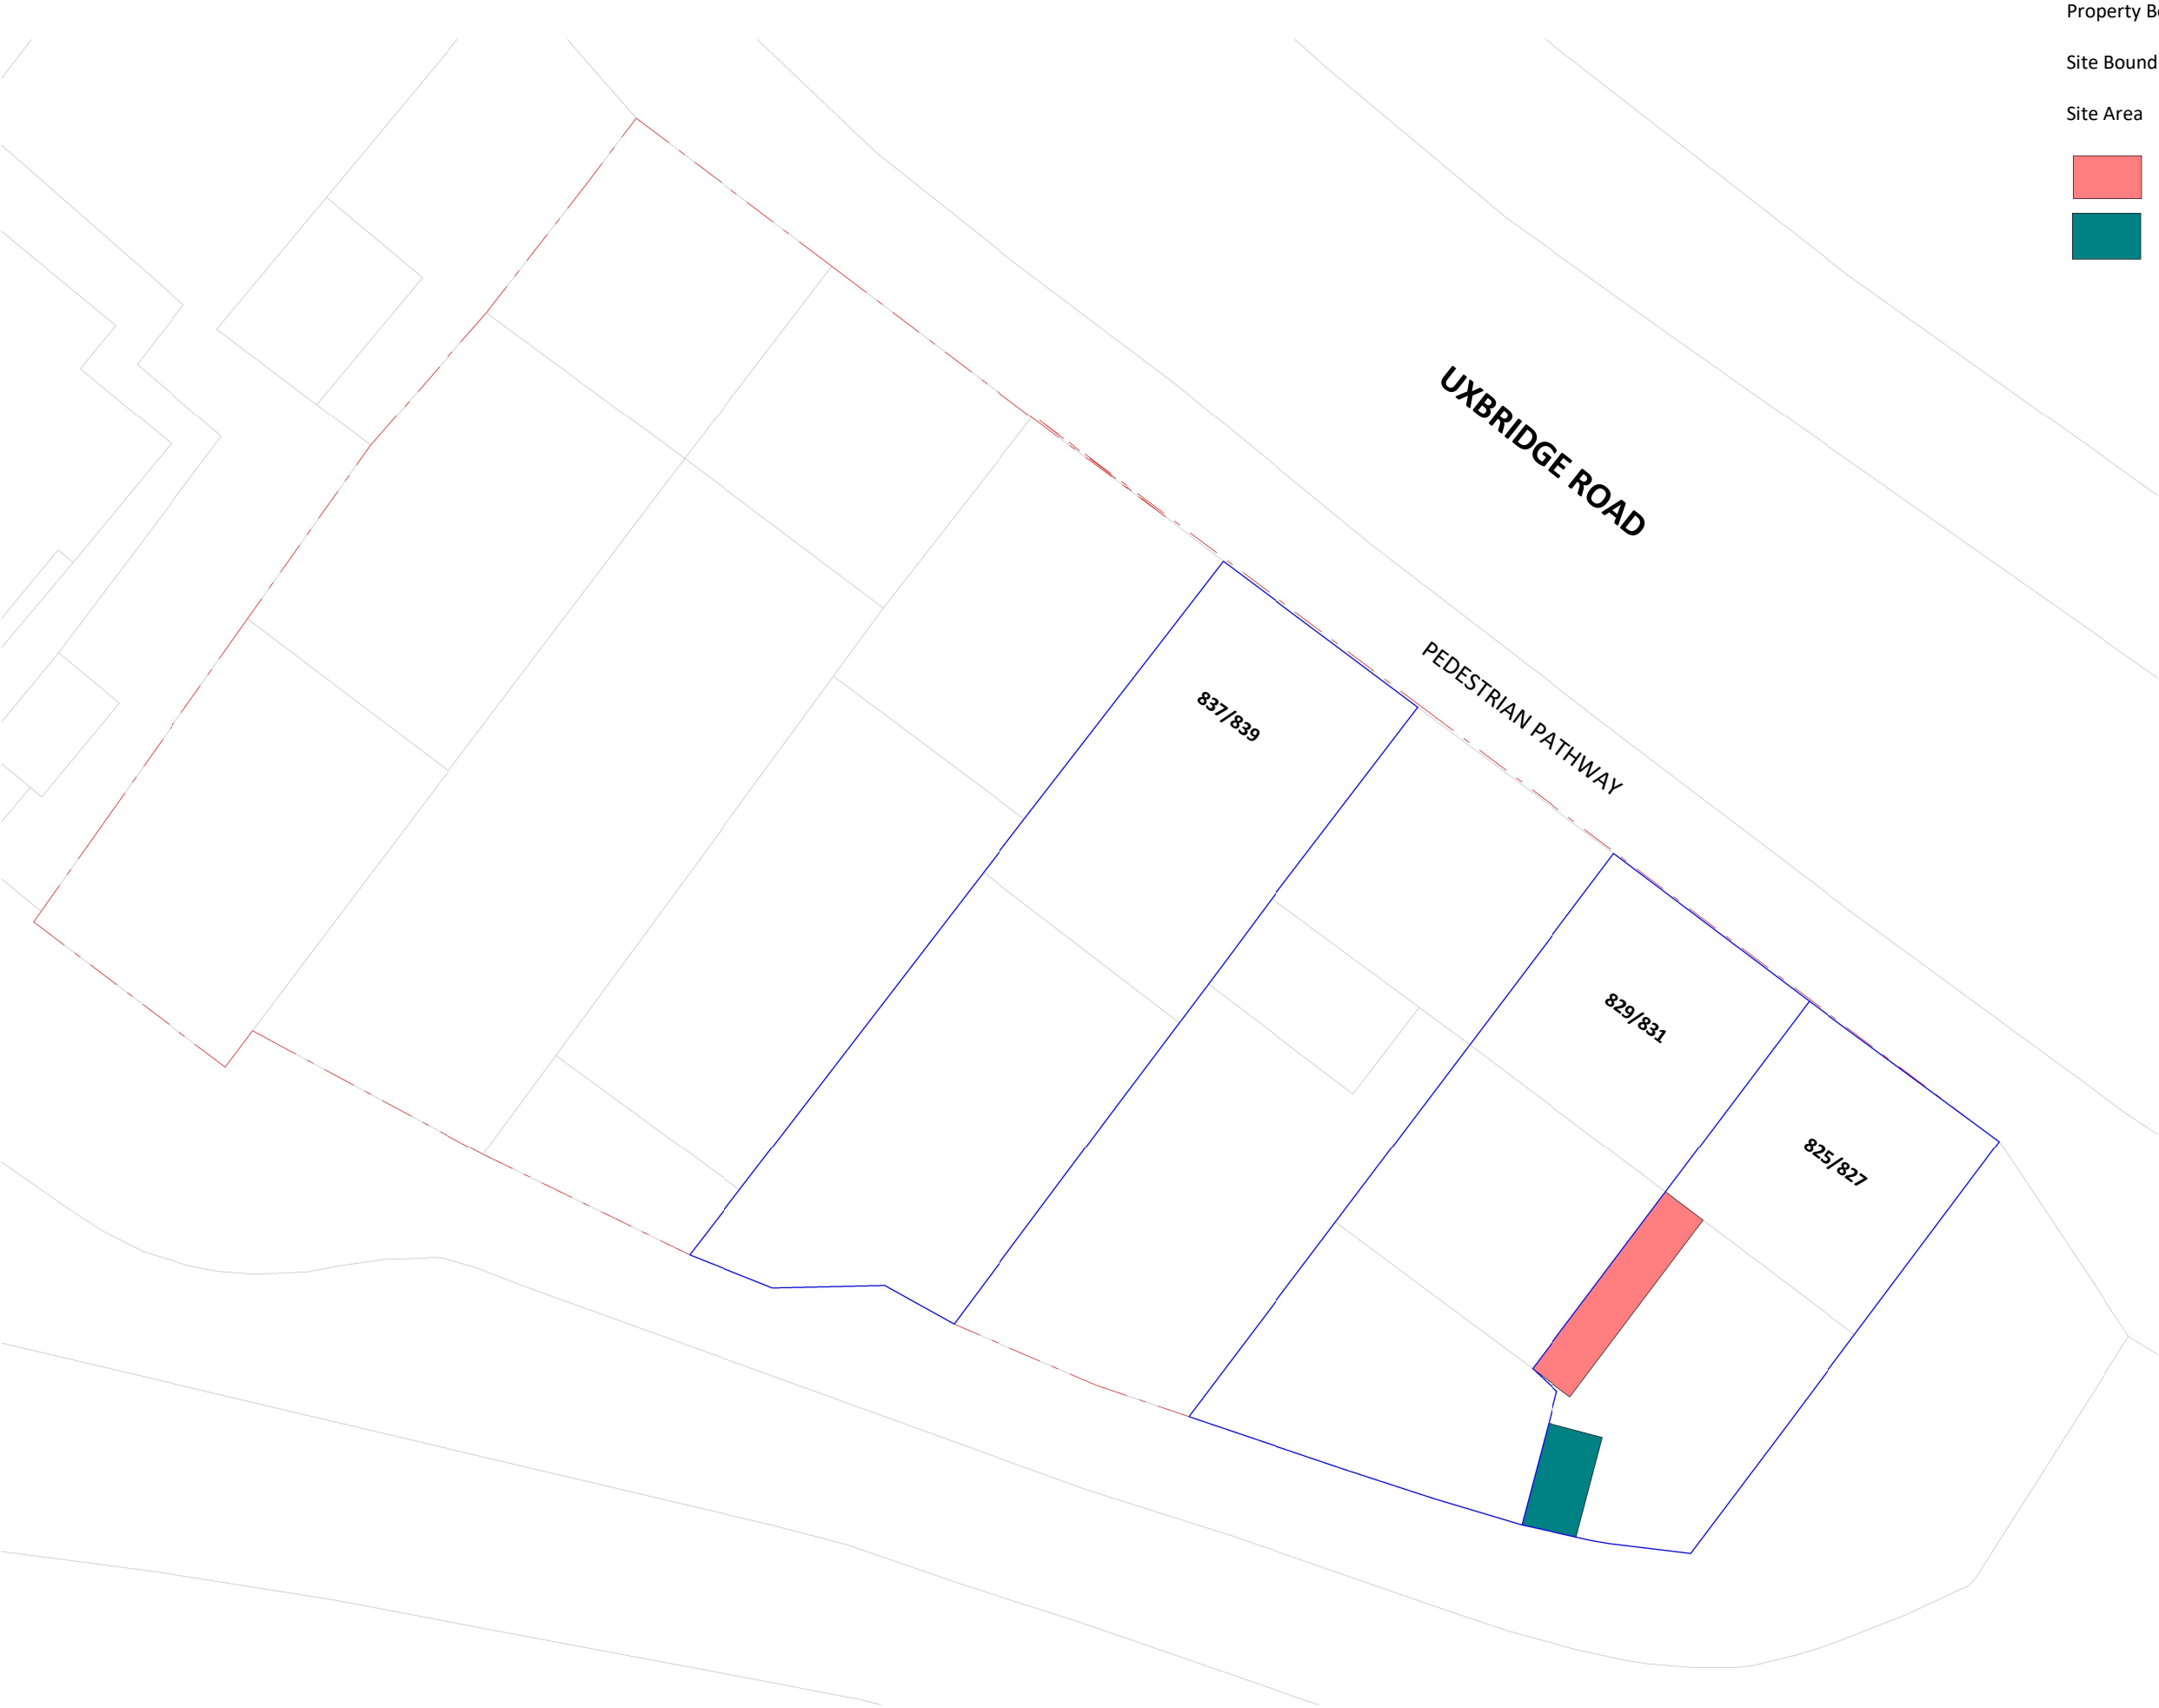

Property Boundry

Site Boundry

Site Area : 1281.6 m²

Bike Storage

Bin Storage

GENERAL NOTES:
ONLY SCALE OF DRAWINGS FOR PLANNING PURPOSES
ALL DIMENSIONS ARE TO BE CHECKED ON SITE. INCONSISTENCIES ARE TO BE REPORTED TO DIMENSIONS IMMEDIATELY.
COPYRIGHT OF PLANNING DIMENSIONS LTD

PROJECT TITLE

825 & 827 Uxbridge Road Hayes
UB4 8HZ

CLIENT

G.G.E

PROJECT NO


0722

DRAWING TITLE

Proposed Block Plan

SCALE (@ A3)

1 : 200

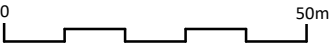

DRAWING NUMBER

PR - L002

REV

-

Date

07/08/2024

Drawn by

Aswin Sellva

info@pdimensions.co.uk
www.pdimensions.co.uk
0208 076 9300
Unit 7
Hawthorn Business Park
165 Granville Road
NW2 2AZ
London

