


CLIENT	-
ADDRESS	63 Northwood Way, Northwood HA6 1AU, UK
TITLE	PARKING SPACE PLAN
PROJECT STATUS	PLANNING DRAWING
DATE	28-02-2025
REVISION	
SCALE	1:200 @A3
sheet No.	PL000
REFERENCE	0010/20/FA
DRAWN BY	

PARKING SPACE PLAN
1:200

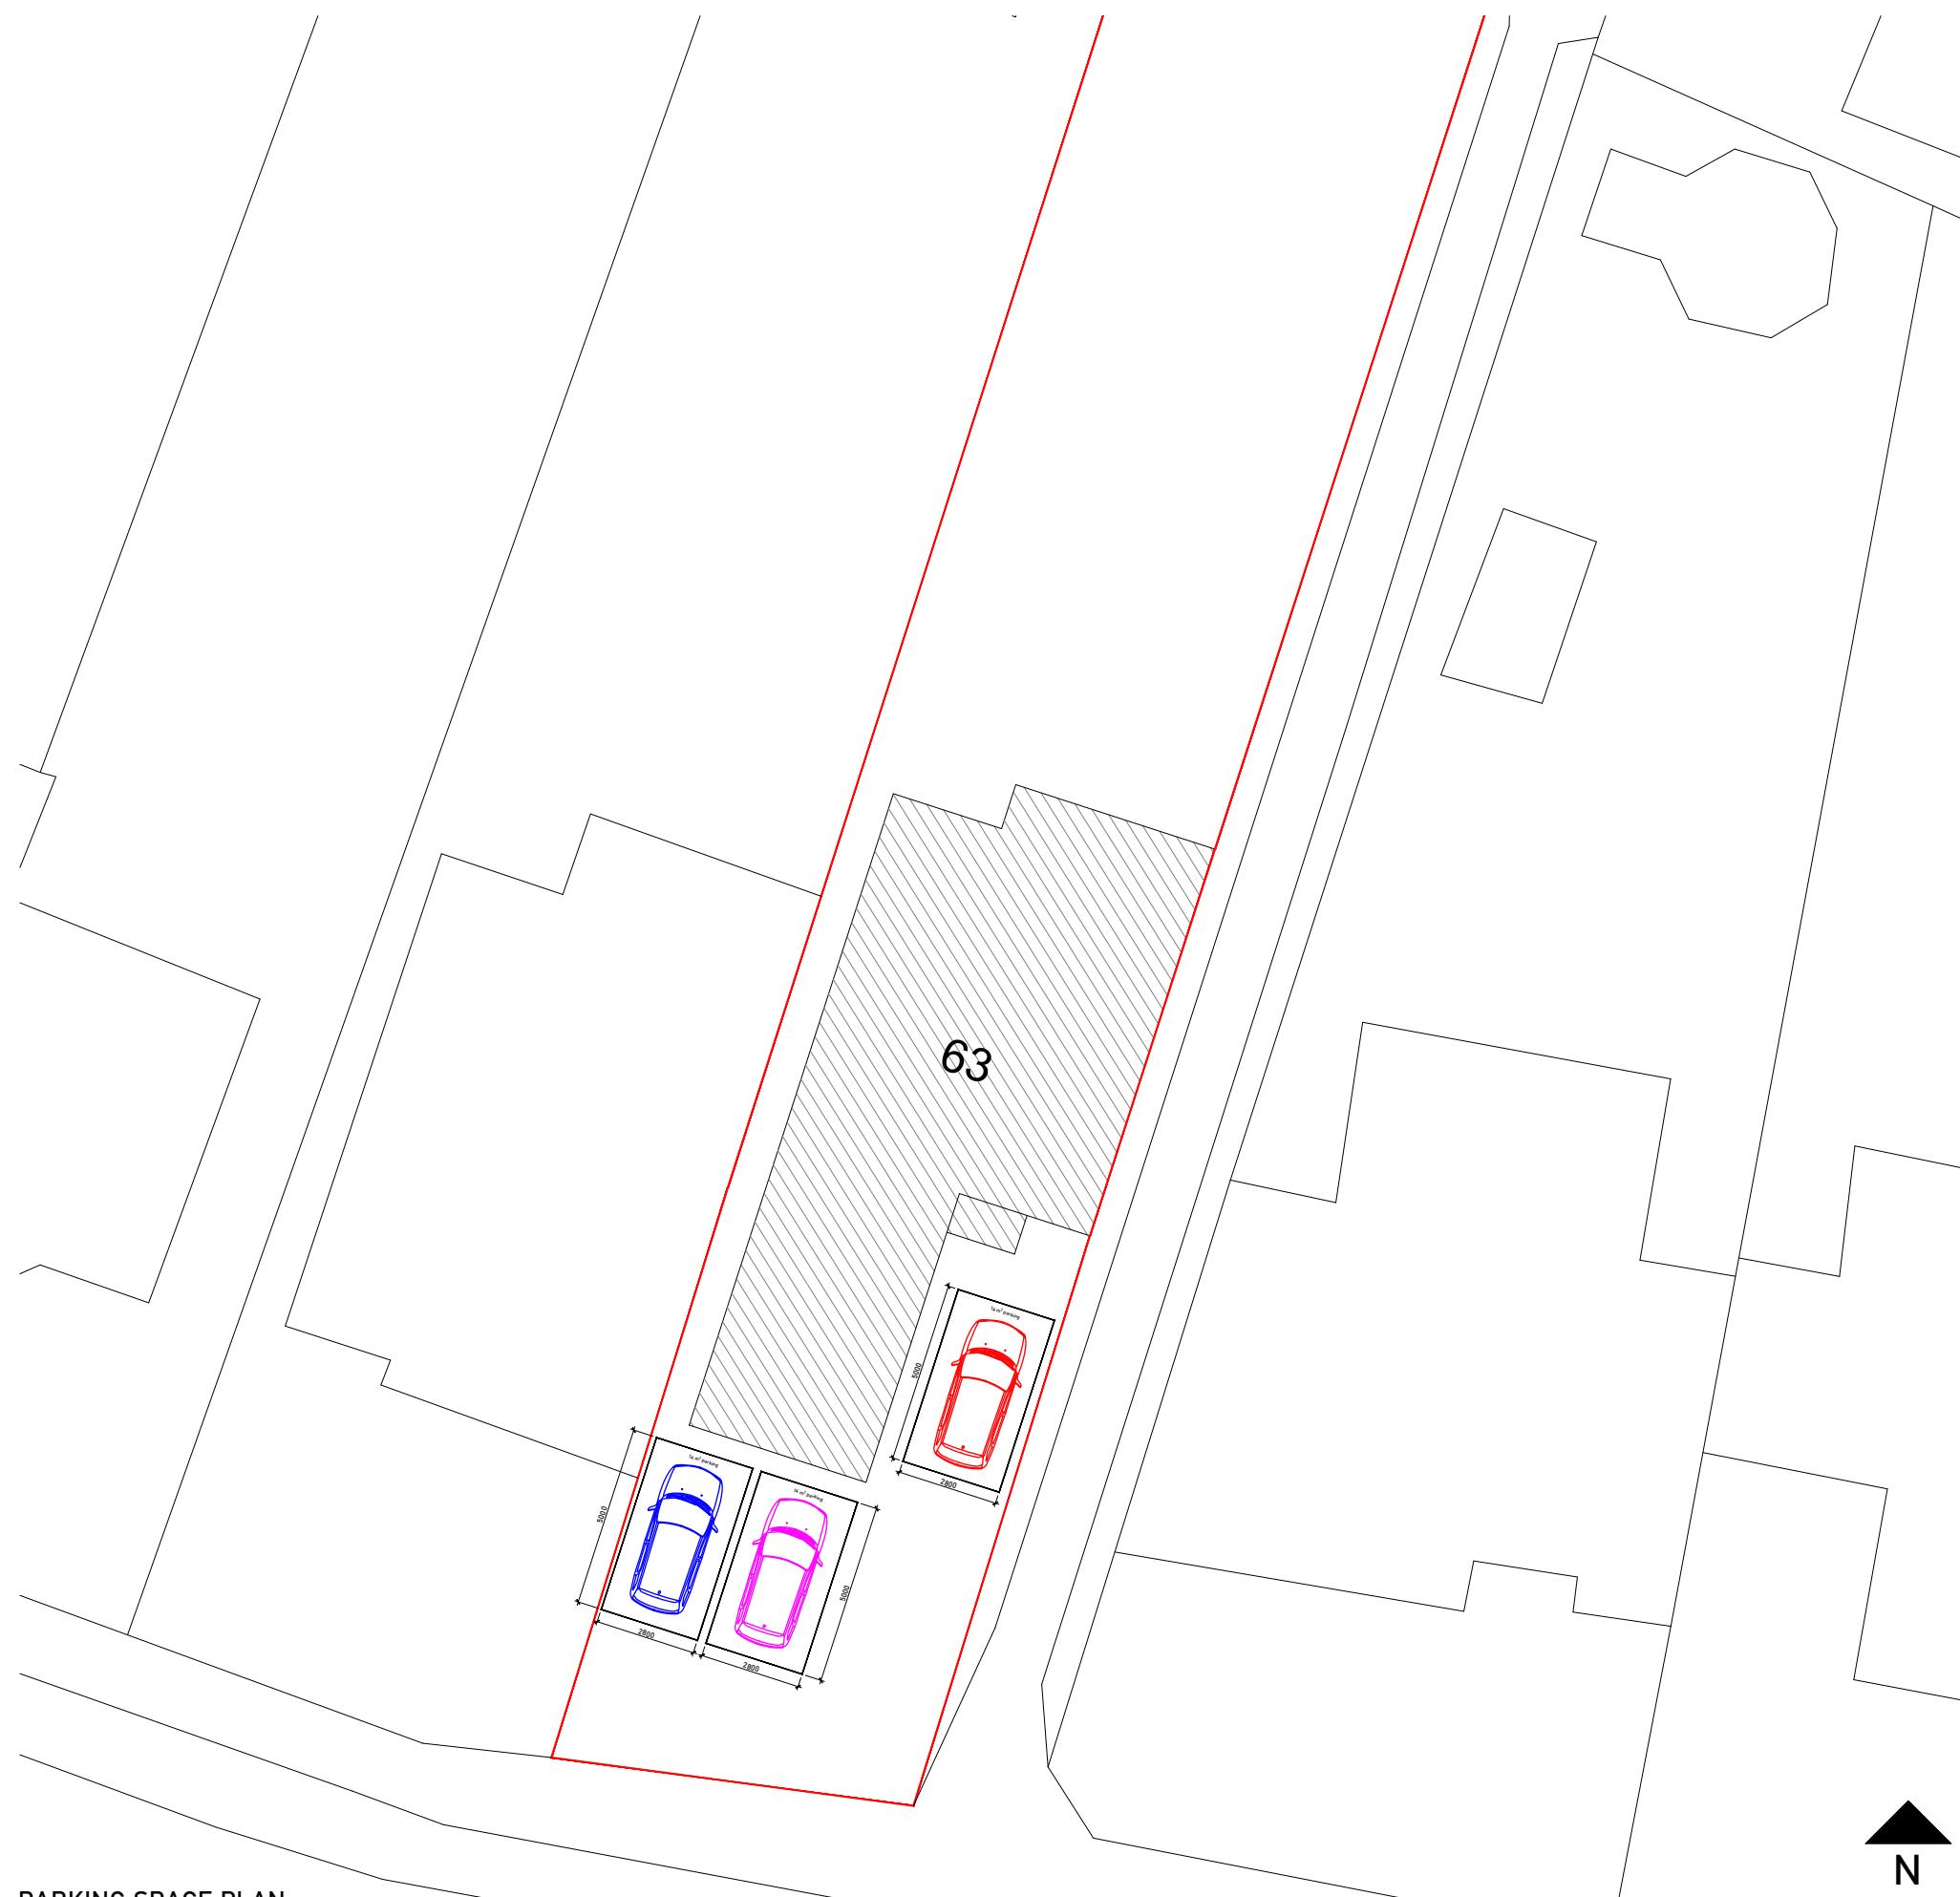

1:200
0 5m 10m 15m 20m 25m