
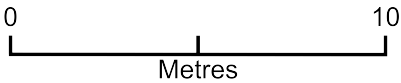


Northwood Way

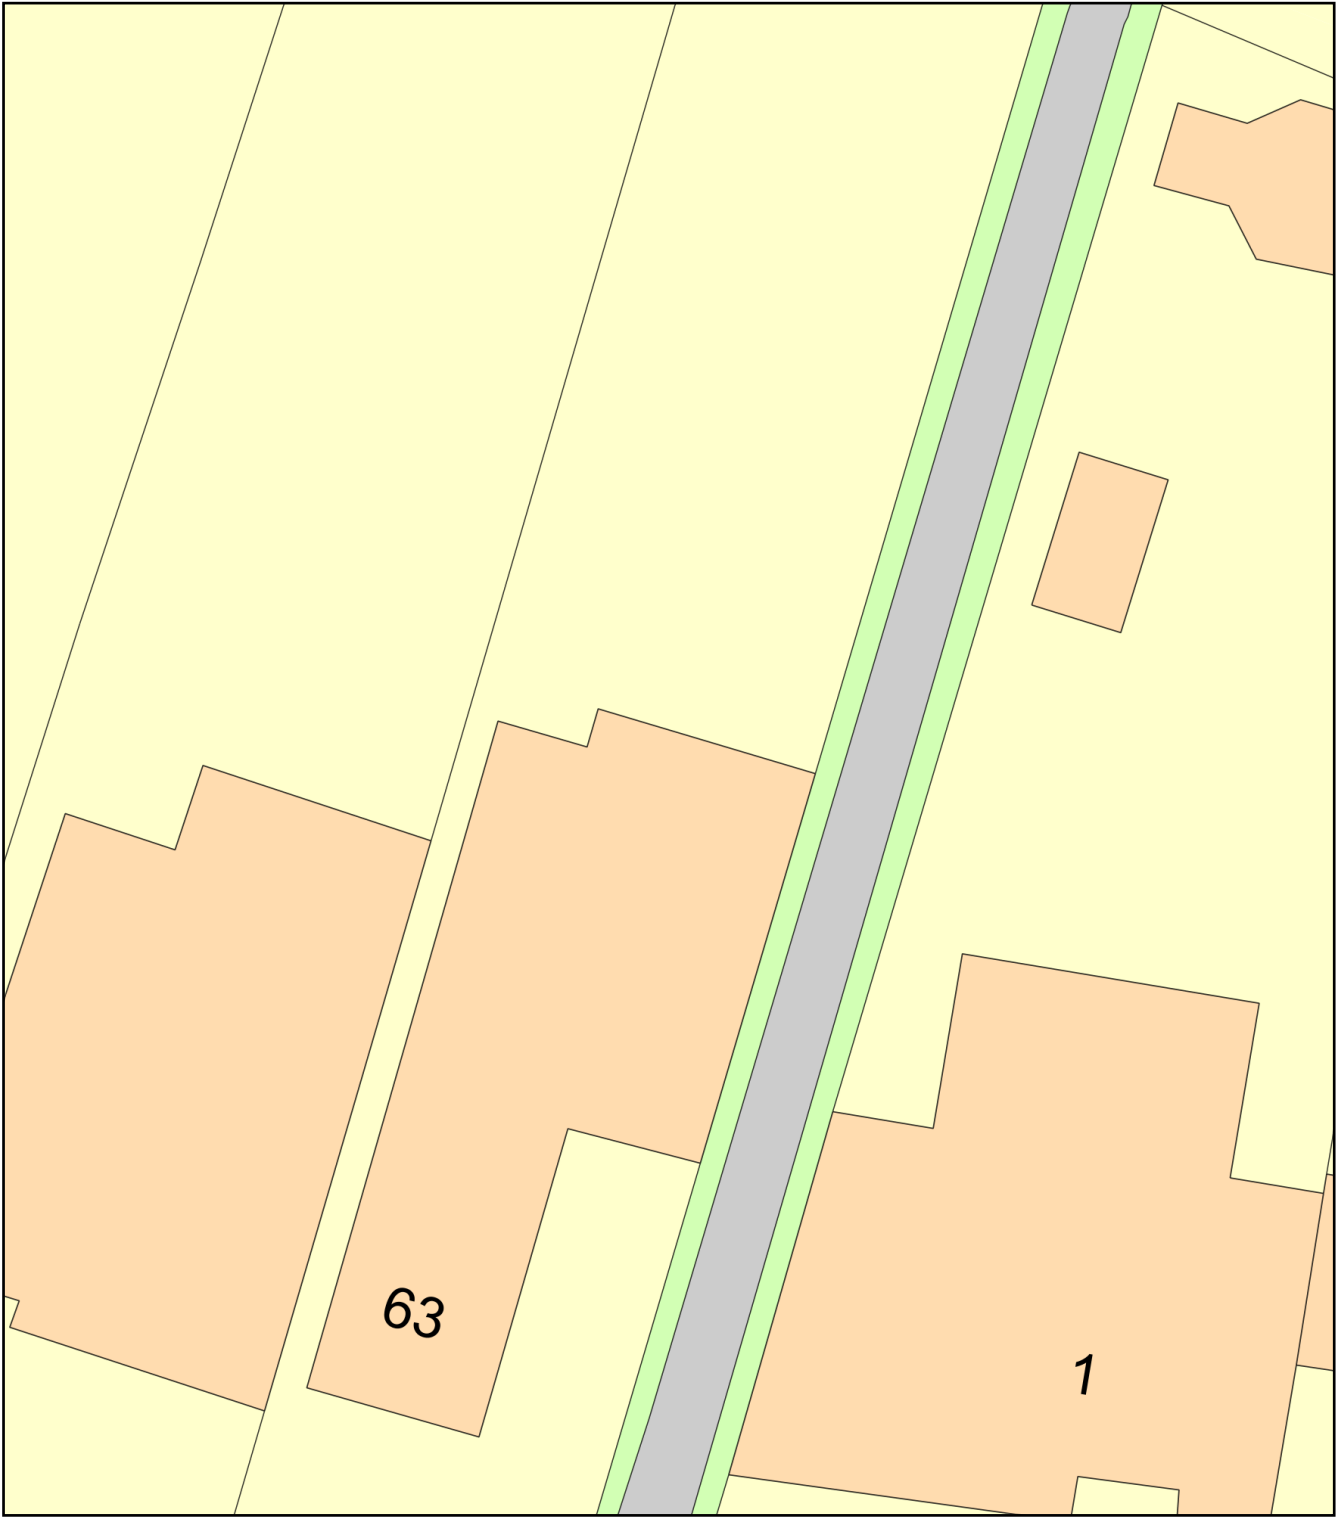

Plan Produced for: Lisa Tingle

Date Produced: 30 Nov 2024

Plan Reference Number: TQRQM24335222922864

Scale: 1:200 @ A4