

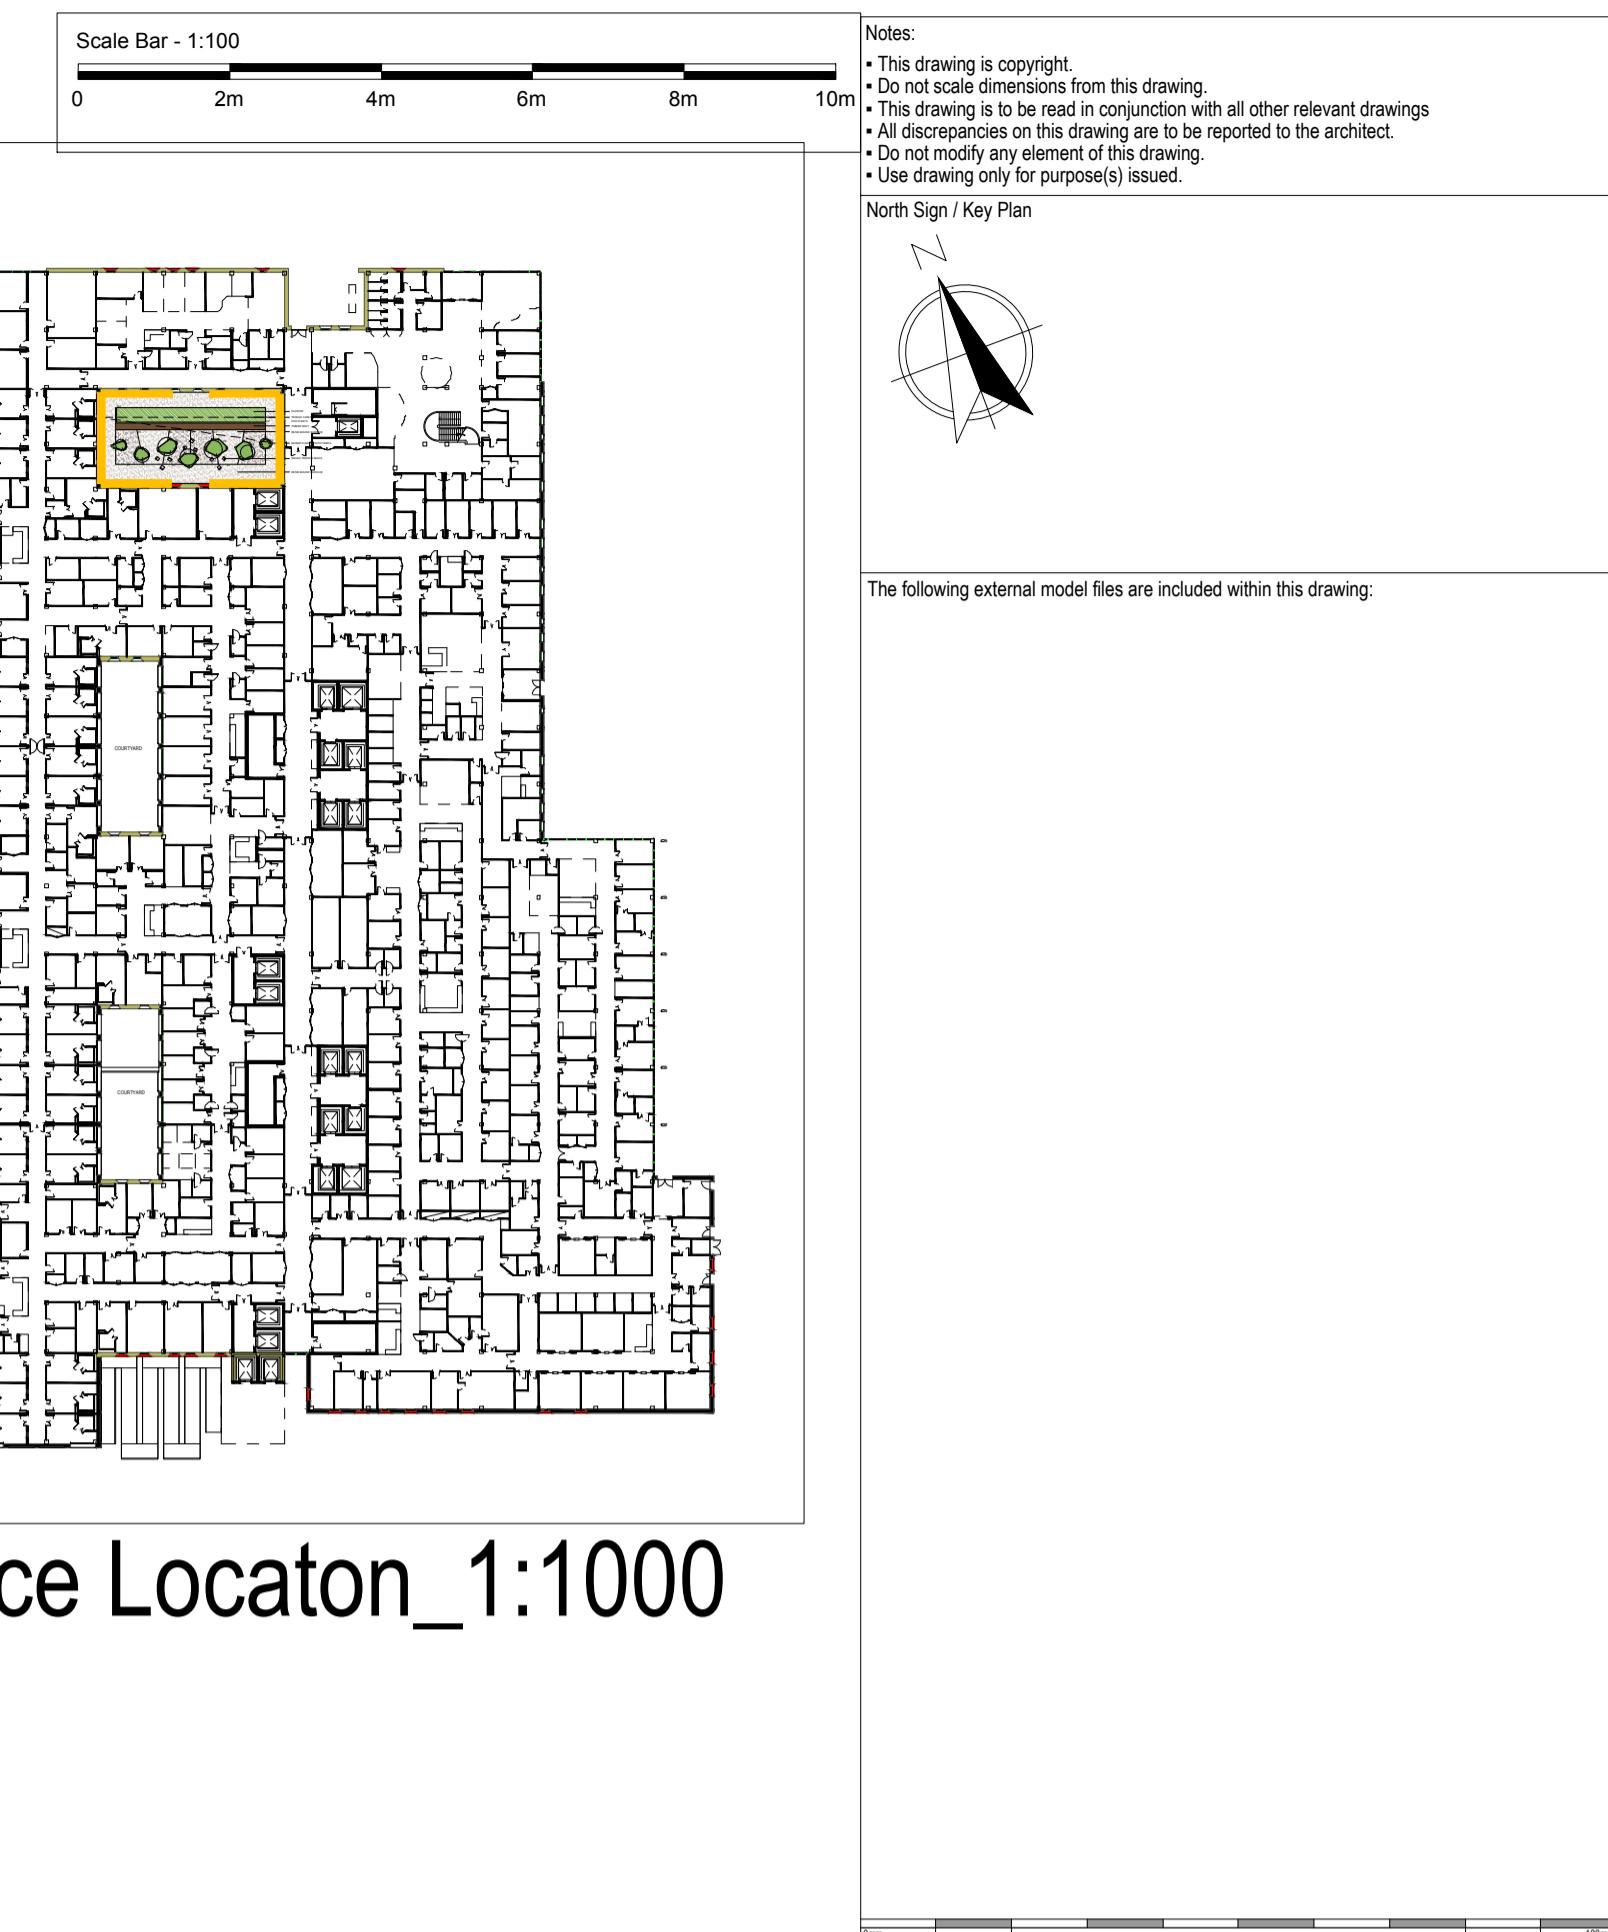
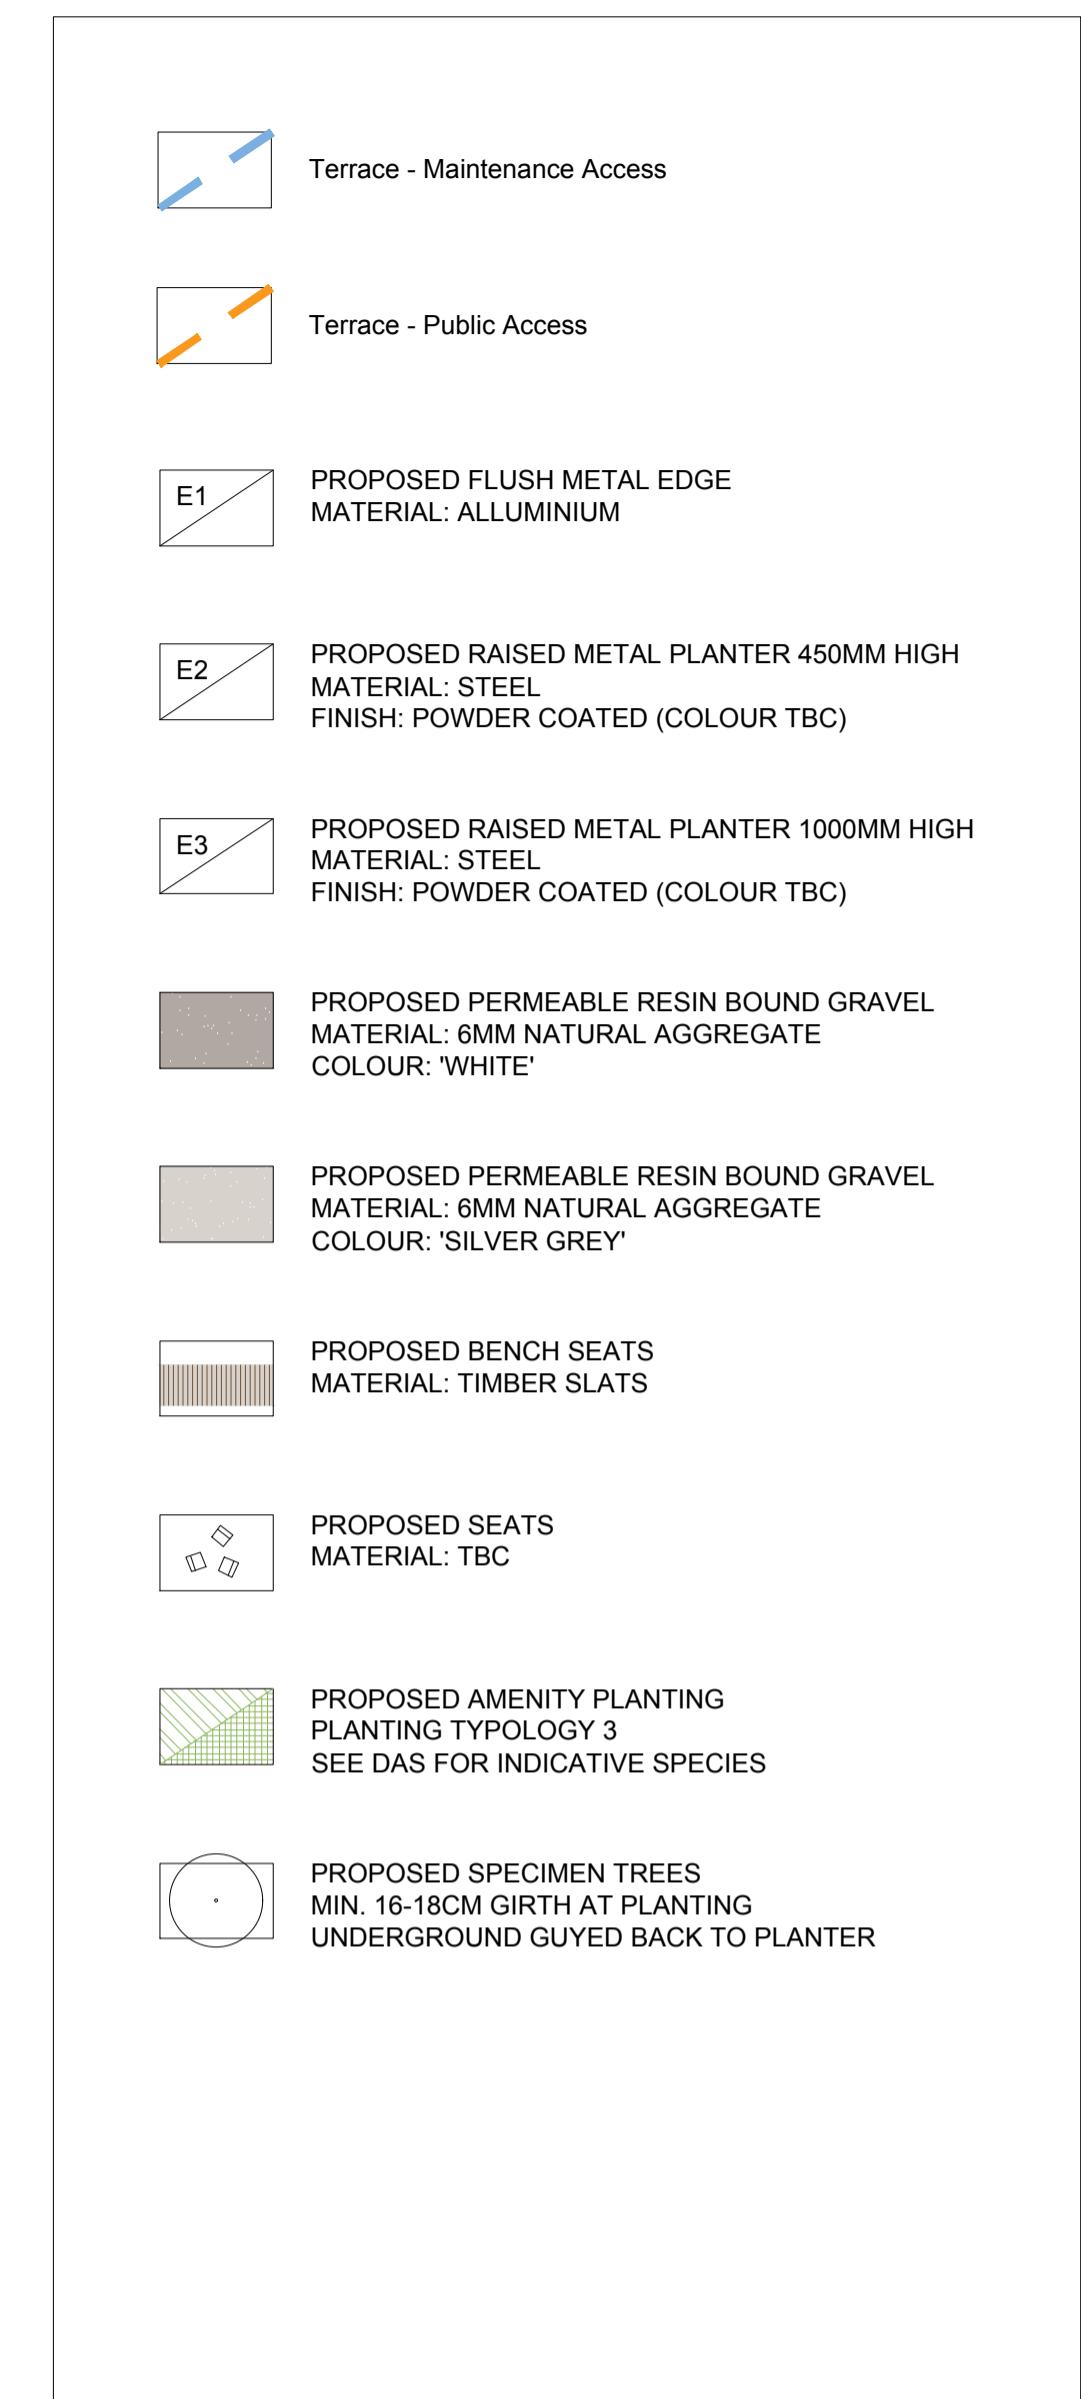
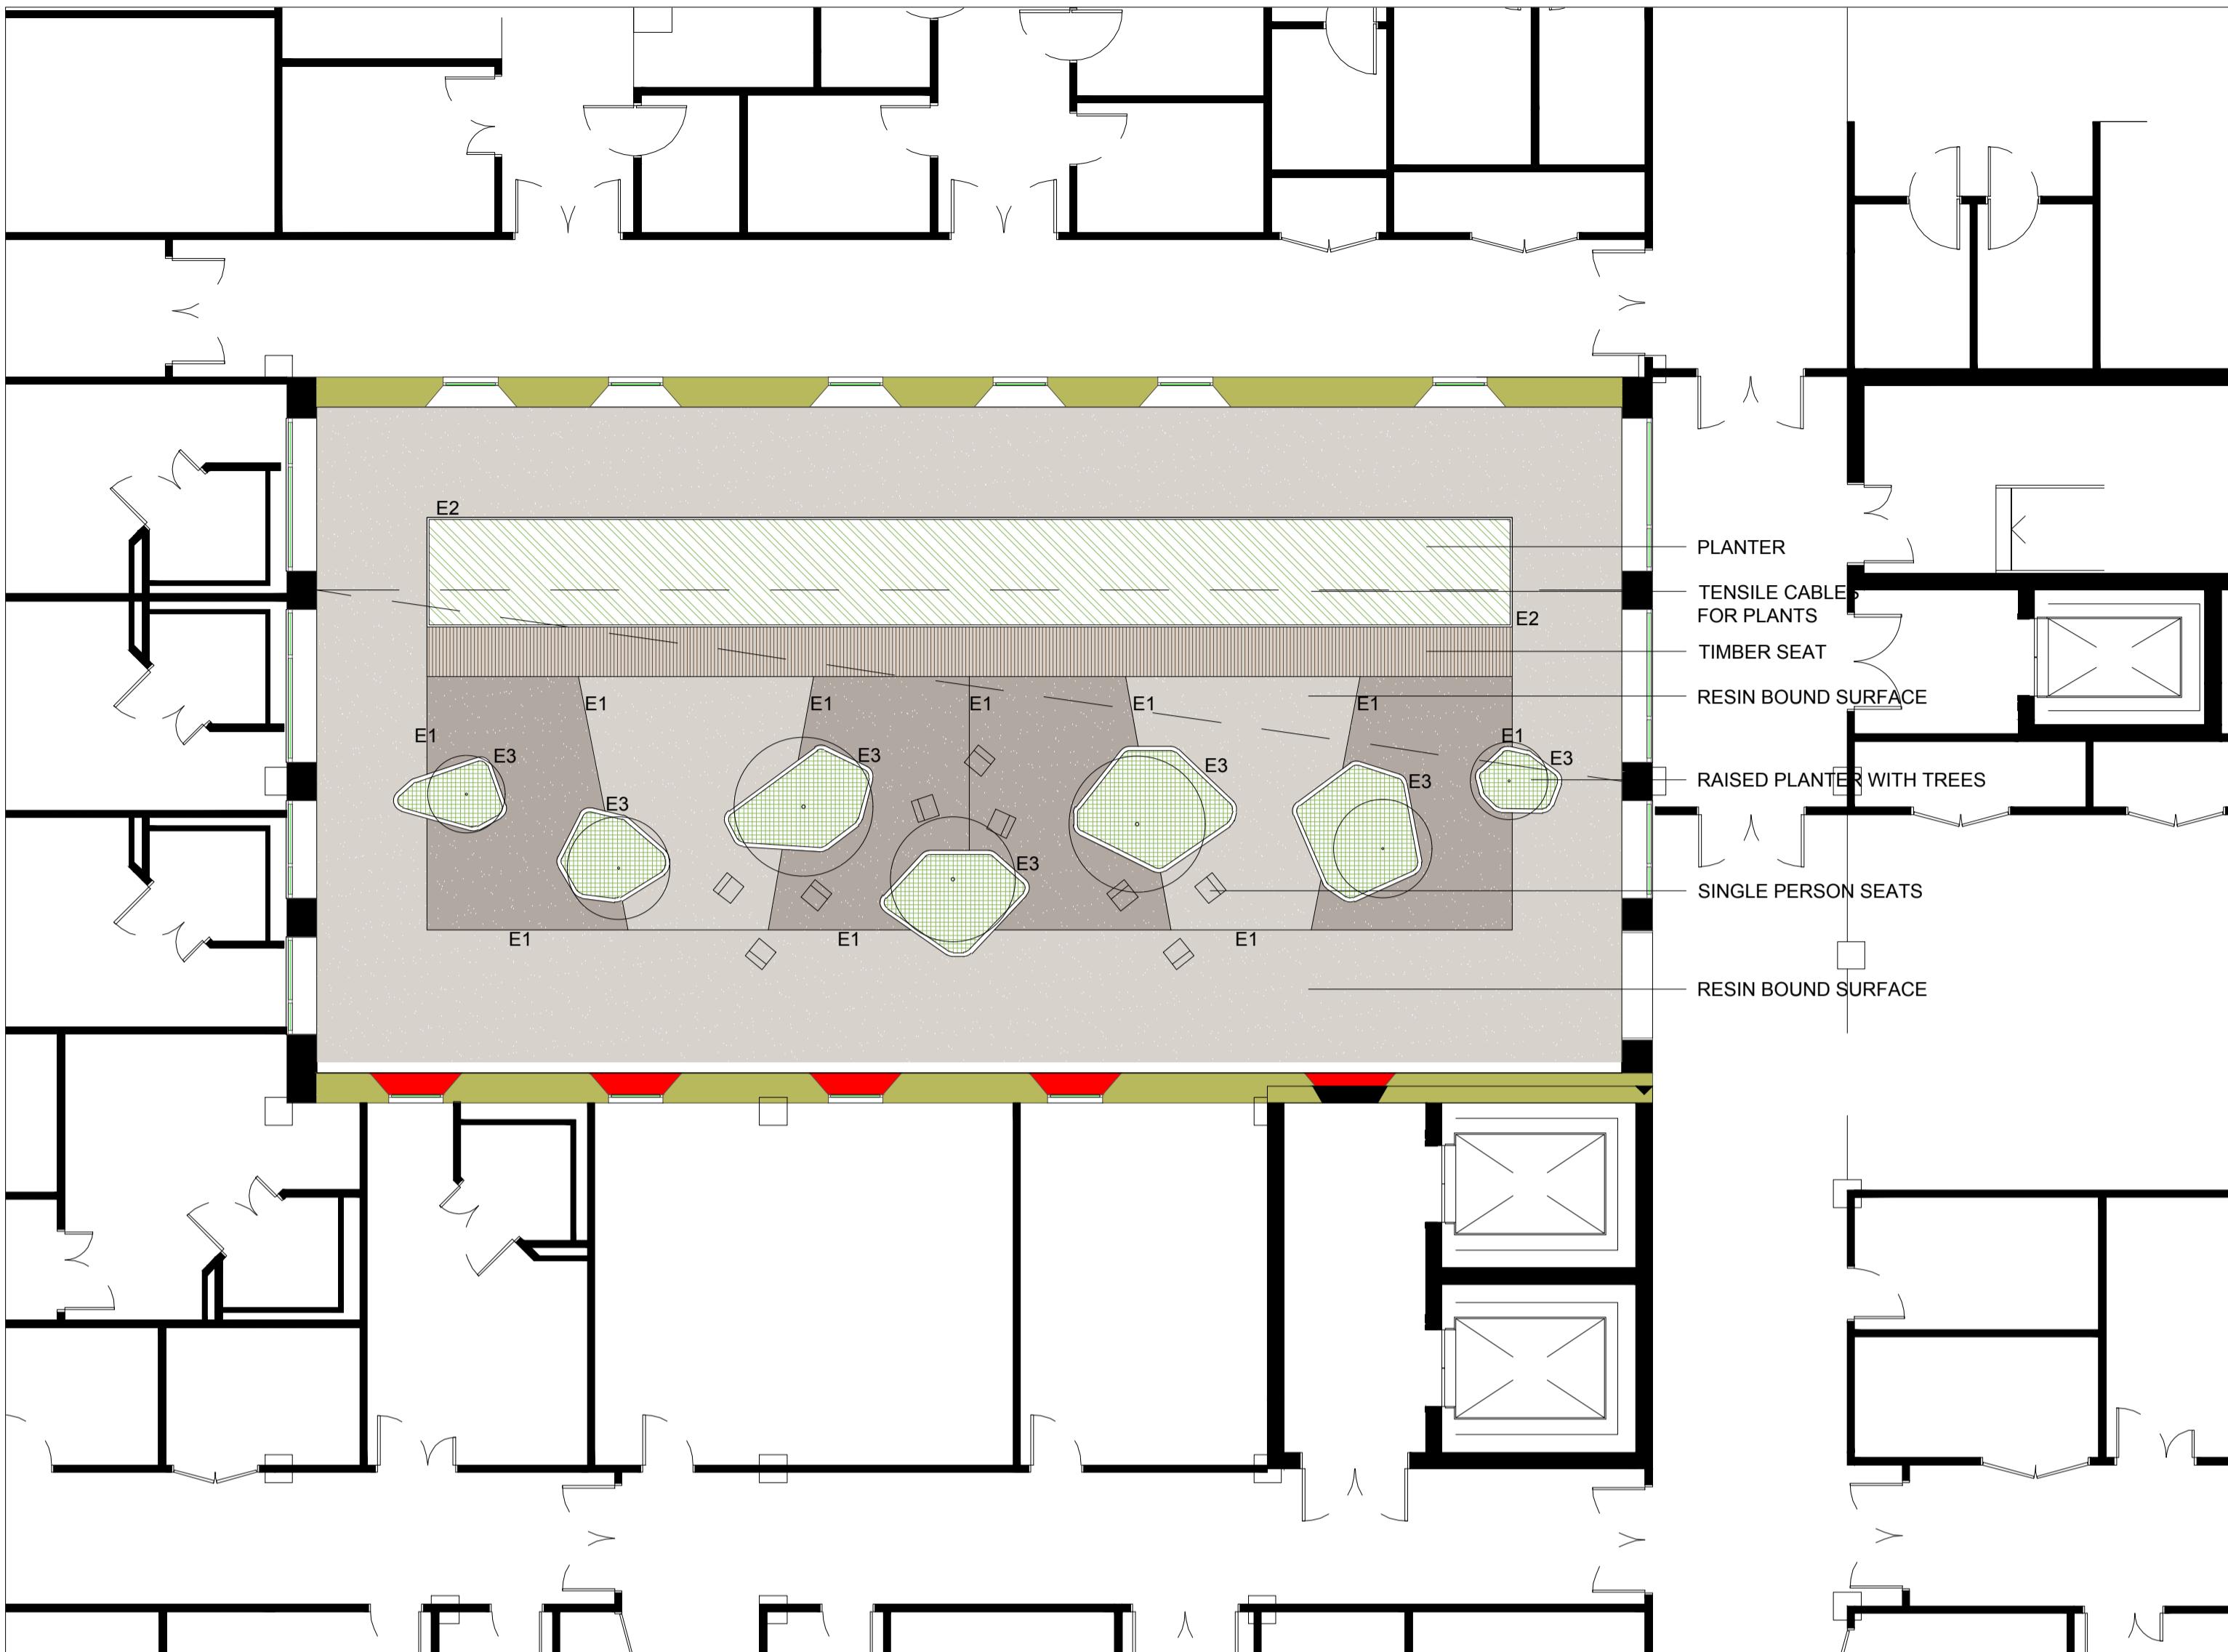


Terrace Layout_1:100

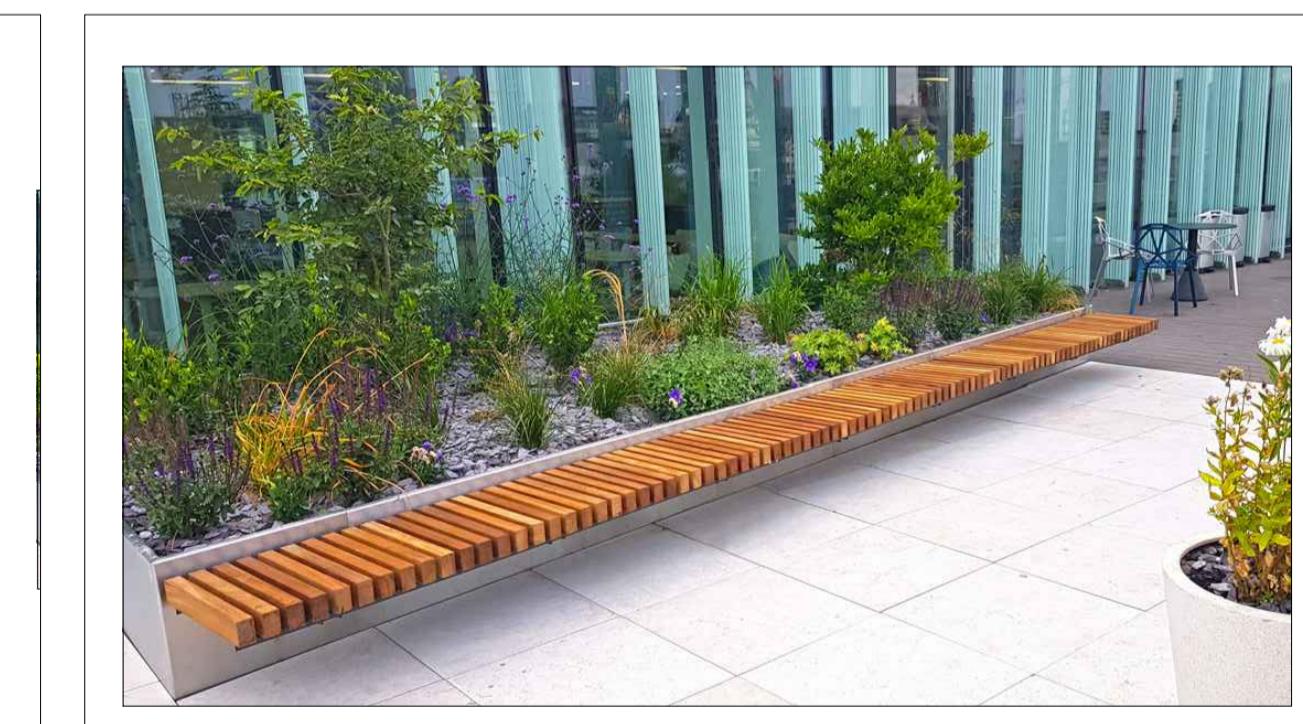


Terrace Location_1:1000

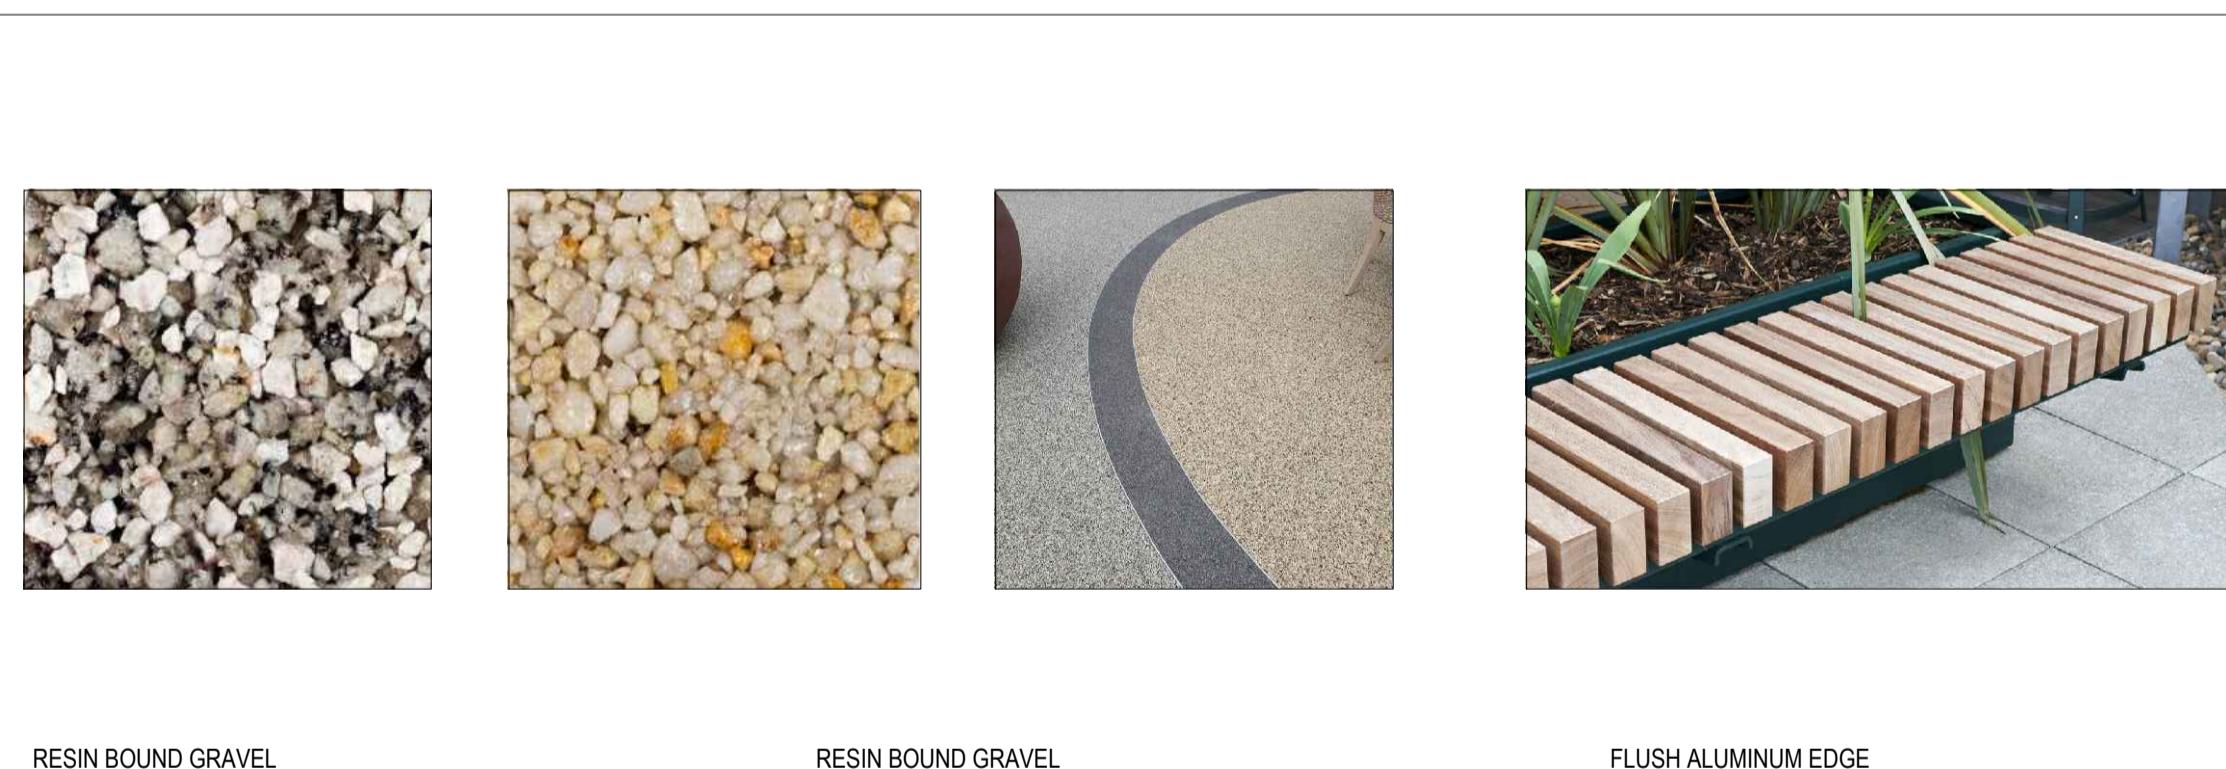

P02	22-04-13	ISSUE FOR PLANNING	RK	CH
P01	22-02-02	FIRST ISSUE	AV	CH
Rev	Date	Revision Notes	Dn	Rv

Client / Contractor

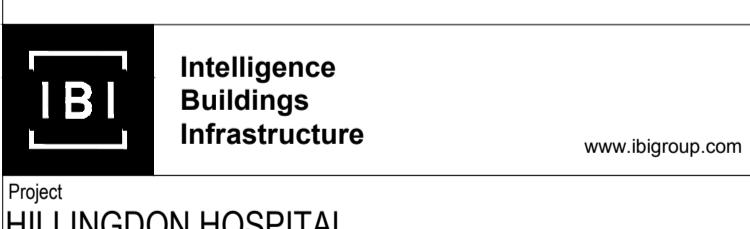

Drawing Title
LEVEL 00 - TERRACE
EXTERNAL WORKS

Job Number	126649	Drawing Originated Date	2022-02-02	PAS 1192 Status Code	S6
Scale@A1		Purpose			
1:100		PLANNING			
Drawing Number	THHR_01-IBI-WB-00-DR-L-700010	Revision			

P02