
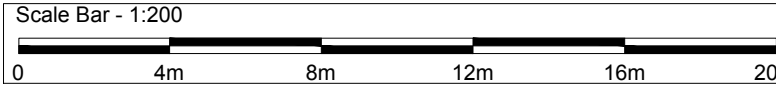



Section A-AA

1:50

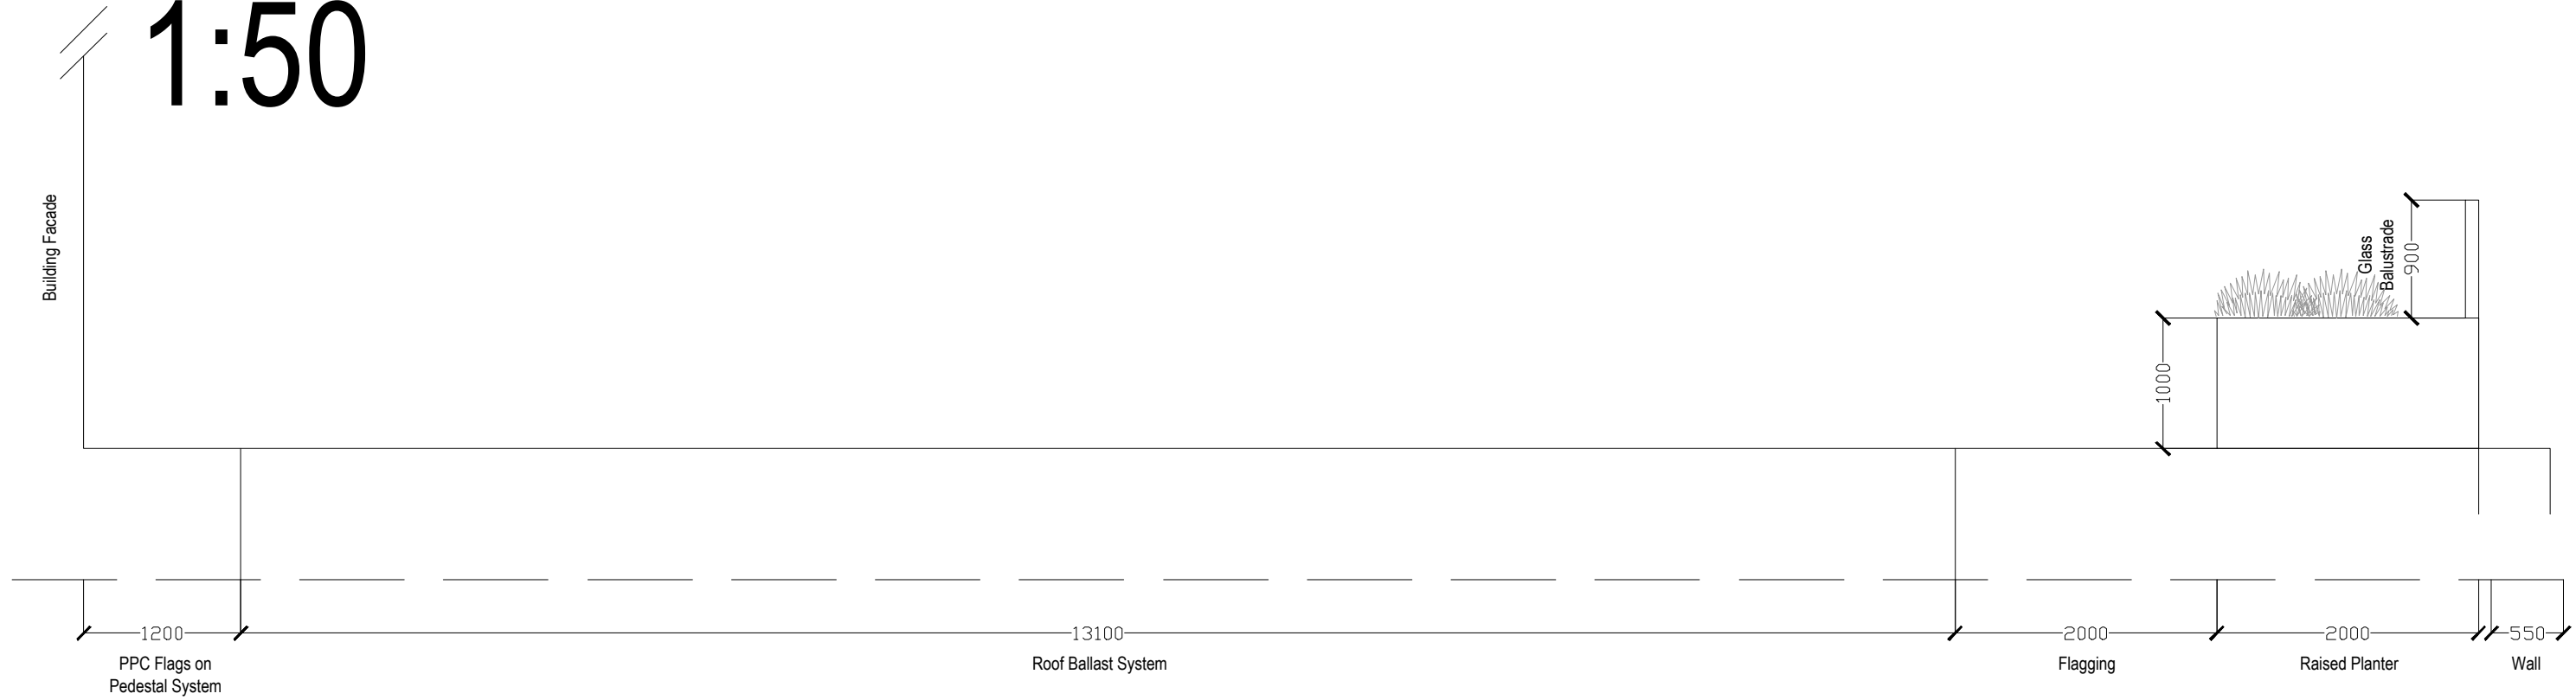


- Notes:
- This drawing is copyright.
 - Do not scale dimensions from this drawing.
 - This drawing is to be read in conjunction with all other relevant drawings.
 - All discrepancies on this drawing are to be reported to the architect.
 - Do not modify any element of this drawing.
 - Use drawing only for purpose(s) issued.

North Sign / Key Plan

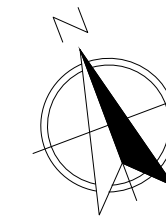

The following external model files are included within this drawing:

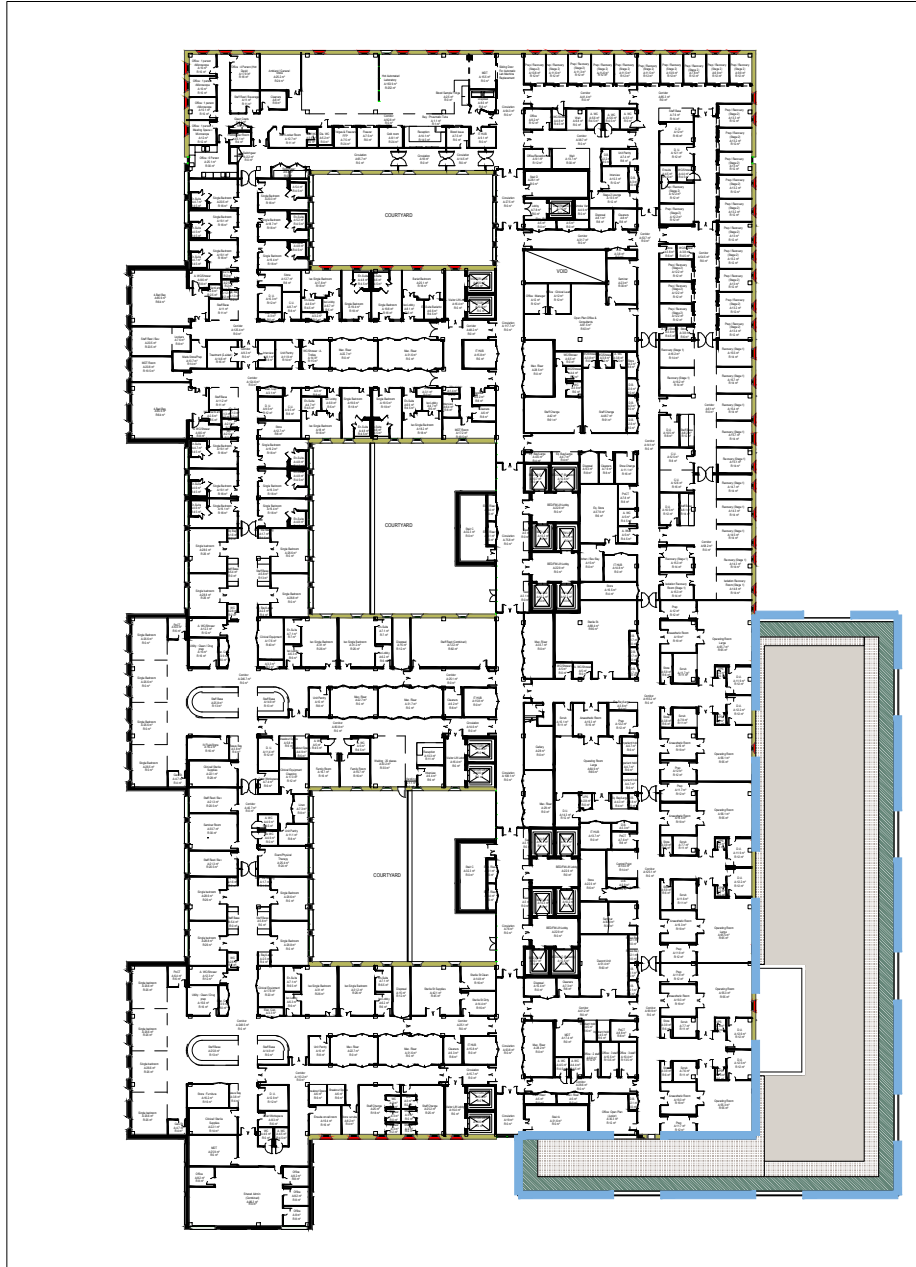

Terrace Location_1:1000

- Terrace - Maintenance Access
- Terrace - Public Access
- PROPOSED RAISED METAL PLANTER 1000MM HIGH
MATERIAL: STEEL
FINISH: POWDER COATED (COLOUR TBC)
- PROPOSED PEDESTAL PAVING SYSTEM
MATERIAL: CONCRETE FLAG 450MM X 450MM X 50MM
COLOUR: NATURAL
- PROPOSED BALLAST ROOF SYSTEM
SUPPLIER AND PRODUCT TBC
- PROPOSED AMENITY PLANTING
PLANTING TYPOLOGY VARIES
SEE DAS FOR INDICATIVE SPECIES



Terrace Layout_1:200

P02	22/04/22	Issue for Planning	RK	CH
P01	22-02-02	FIRST ISSUE	AV	CH
Rev	Date	Revision Notes	Dn	Rv

Client / Contractor



Project
HILLINGDON HOSPITAL

Drawing Title
LEVEL 02 - TERRACE
EXTERNAL WORKS

Job Number 126649	Drawing Originated Date 2022-02-02	PAS 1192 Status Code S6
Scale@A1 1:200	Purpose PLANNING	
Drawing Number THHR_01-IBI-WB-02-DR-L-700011	Revision P02	