
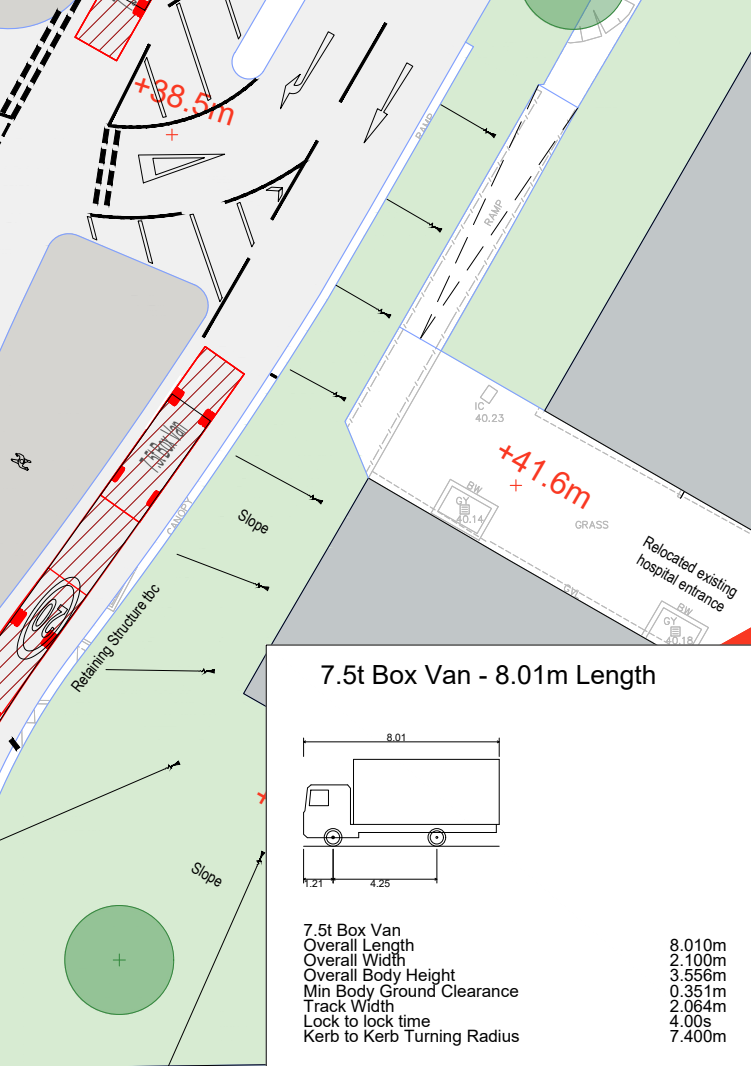
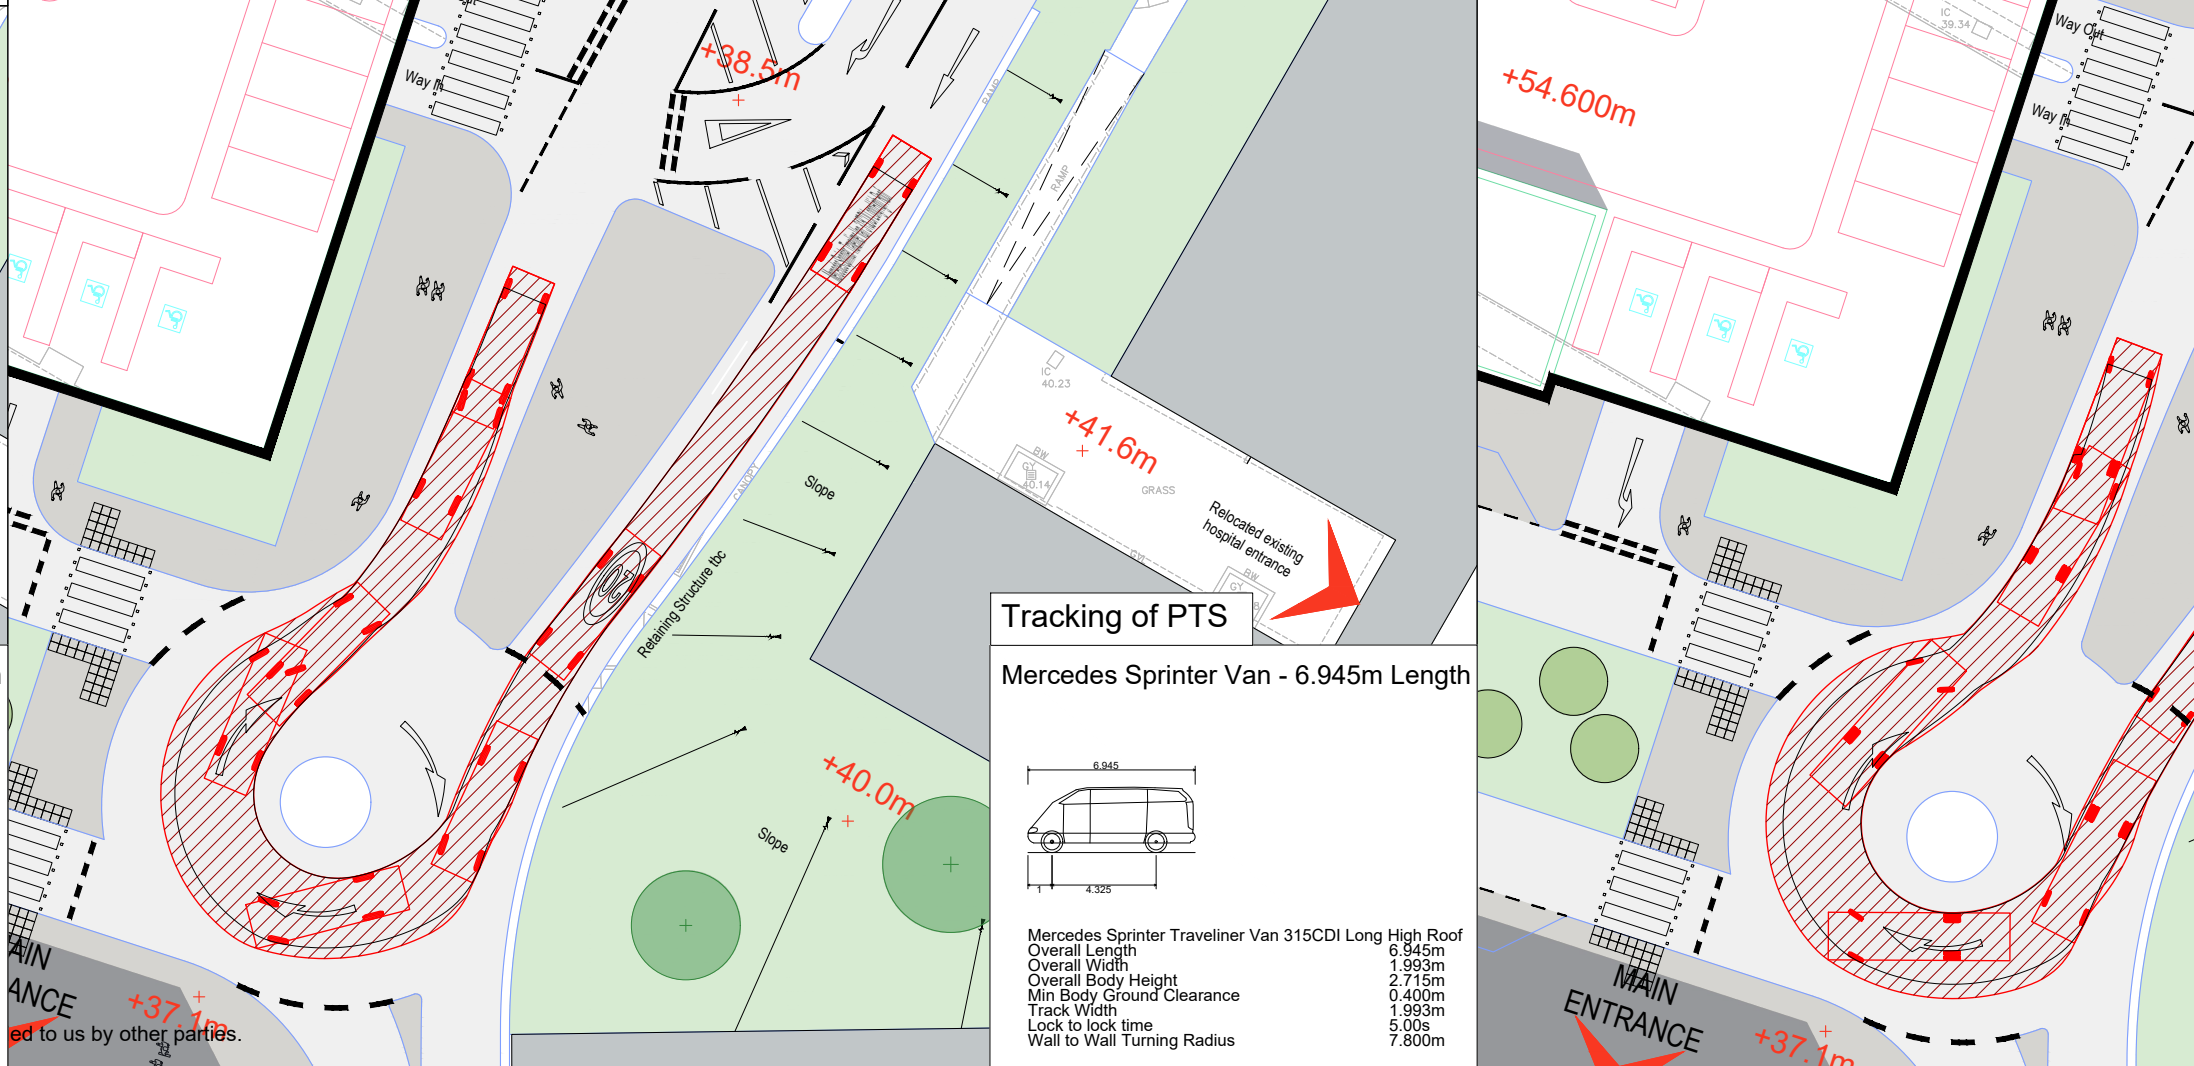
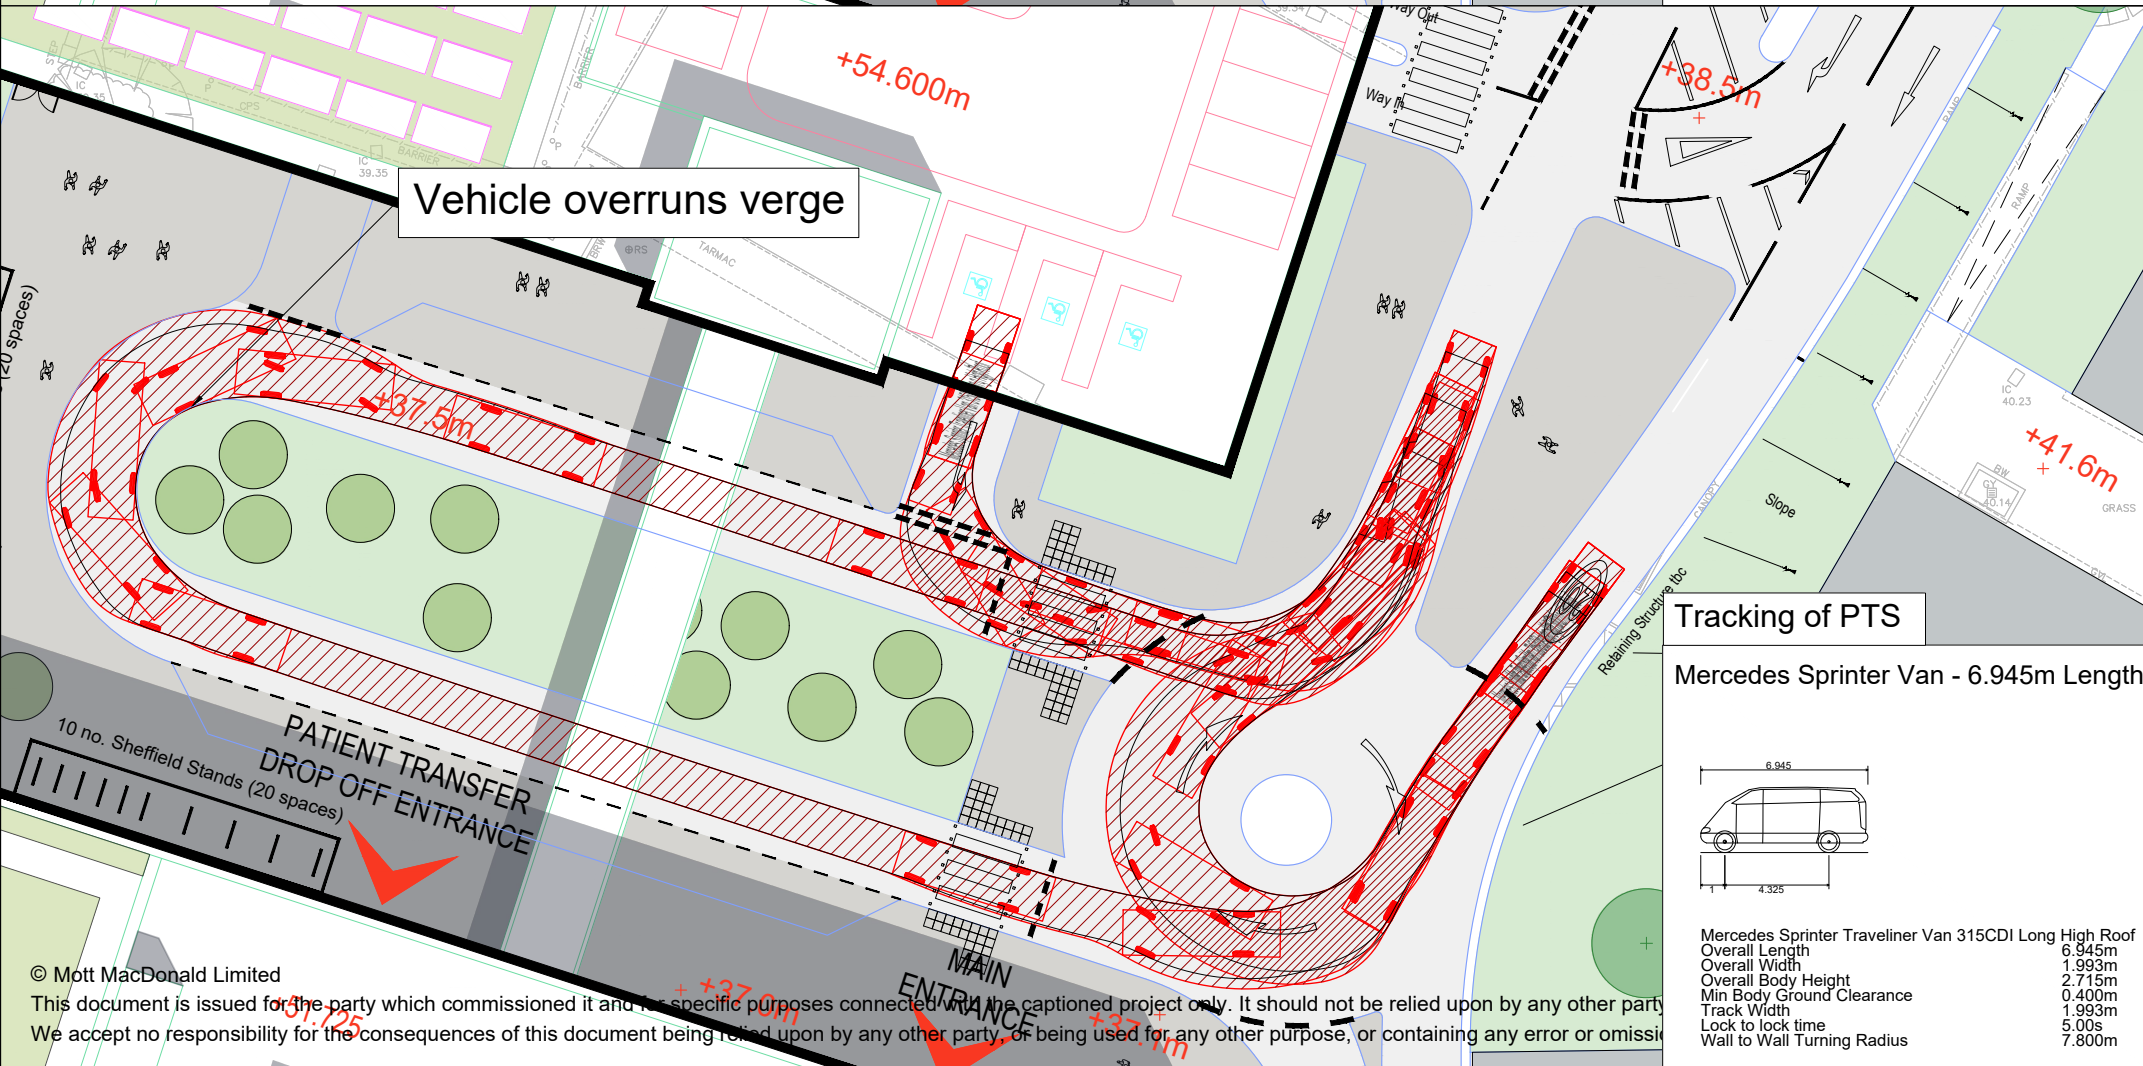
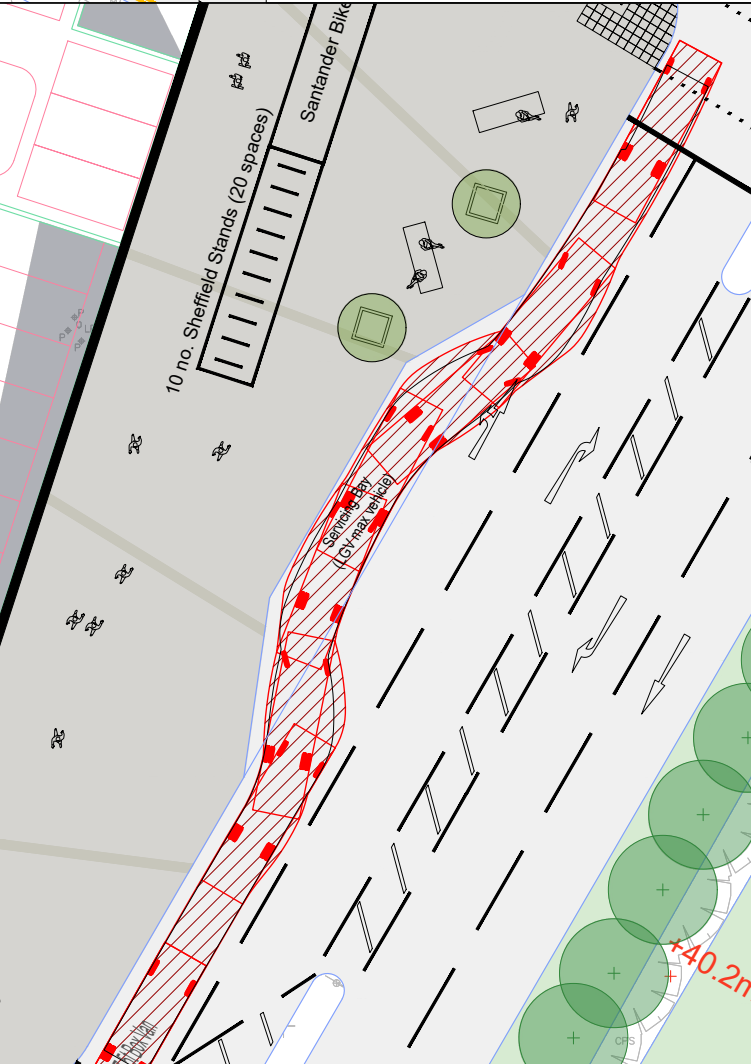
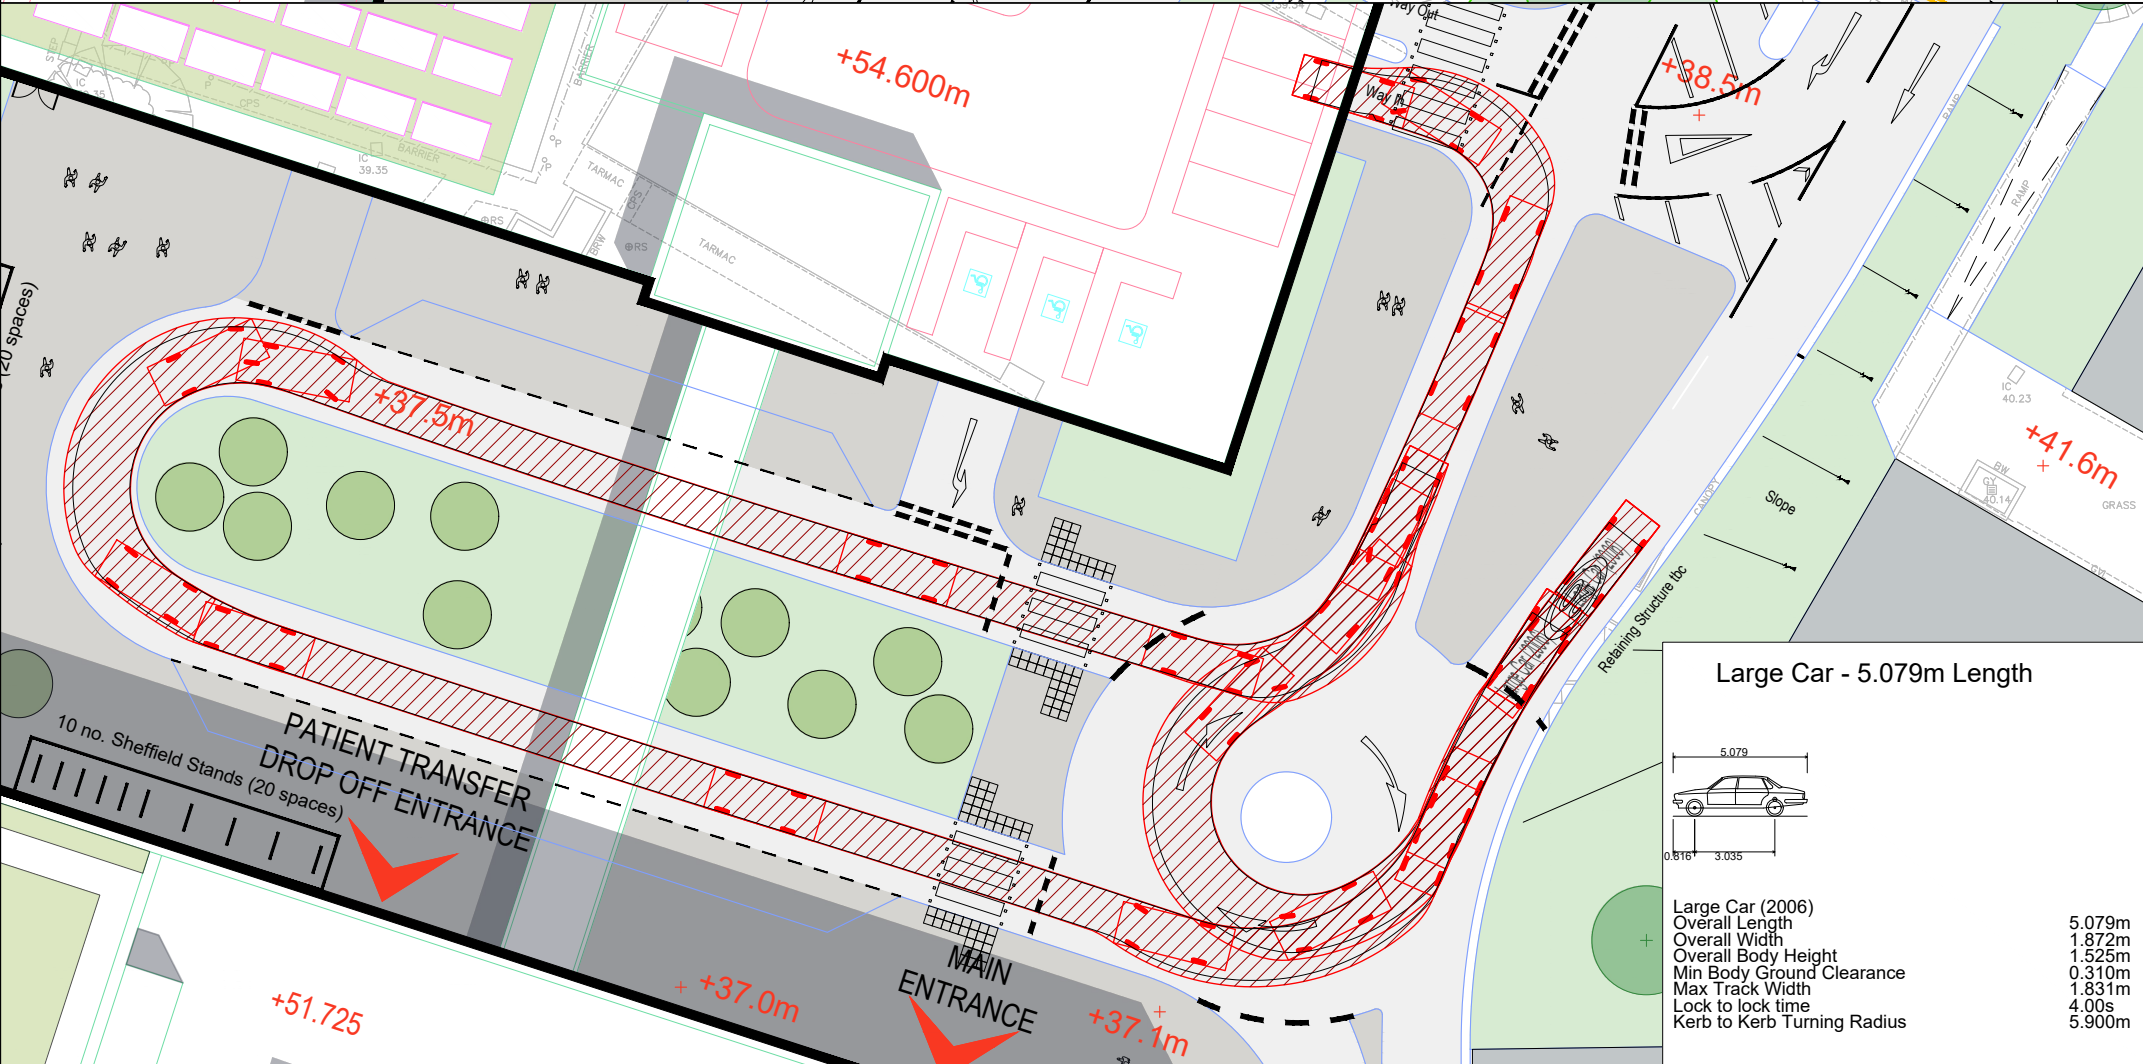
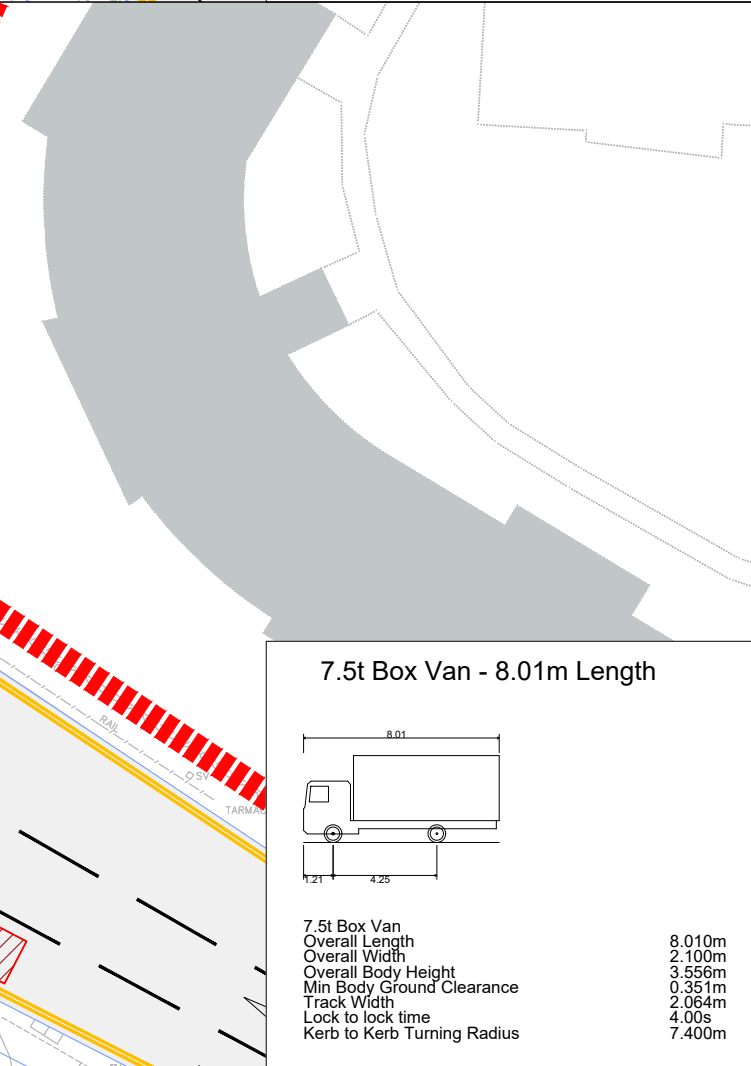
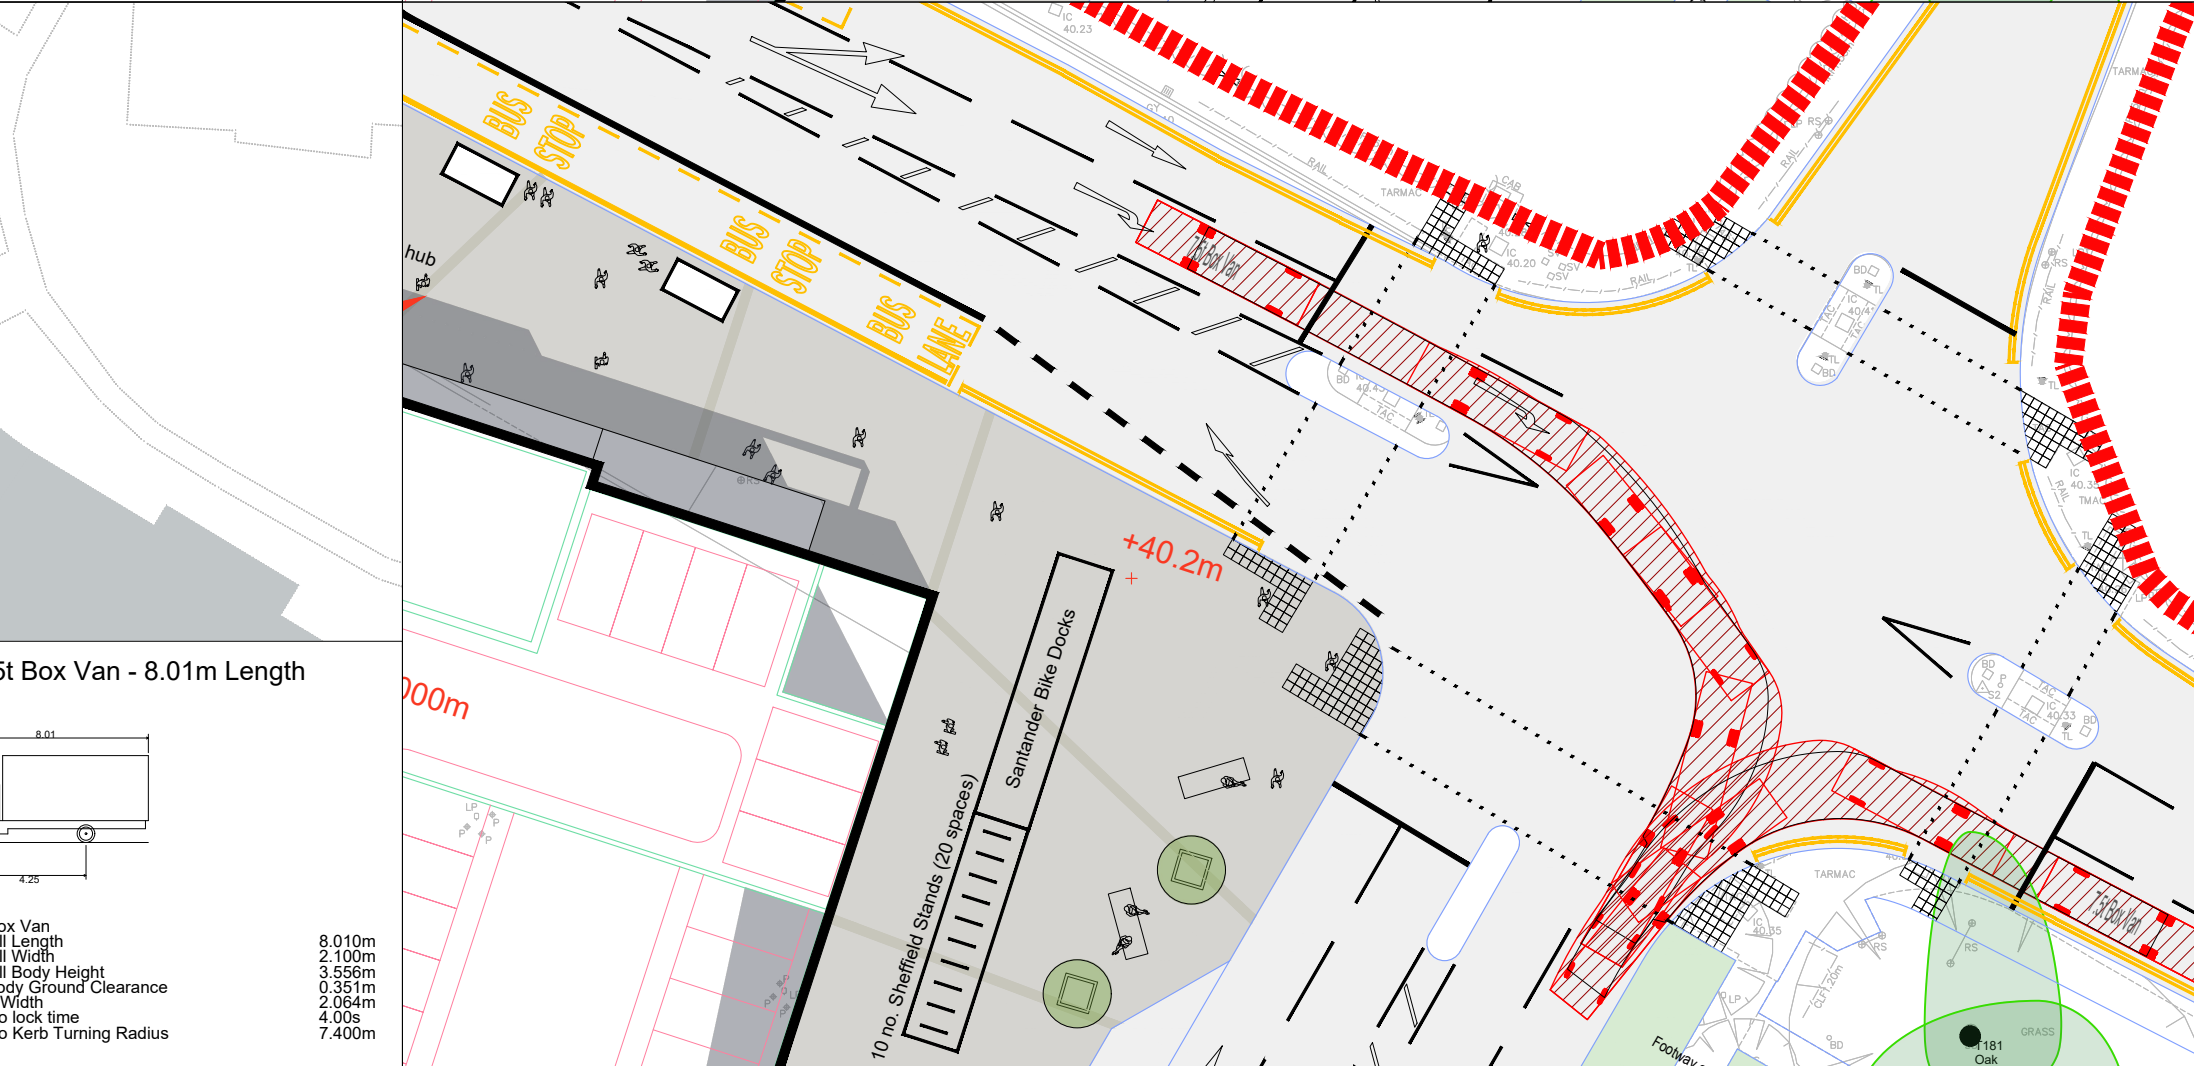
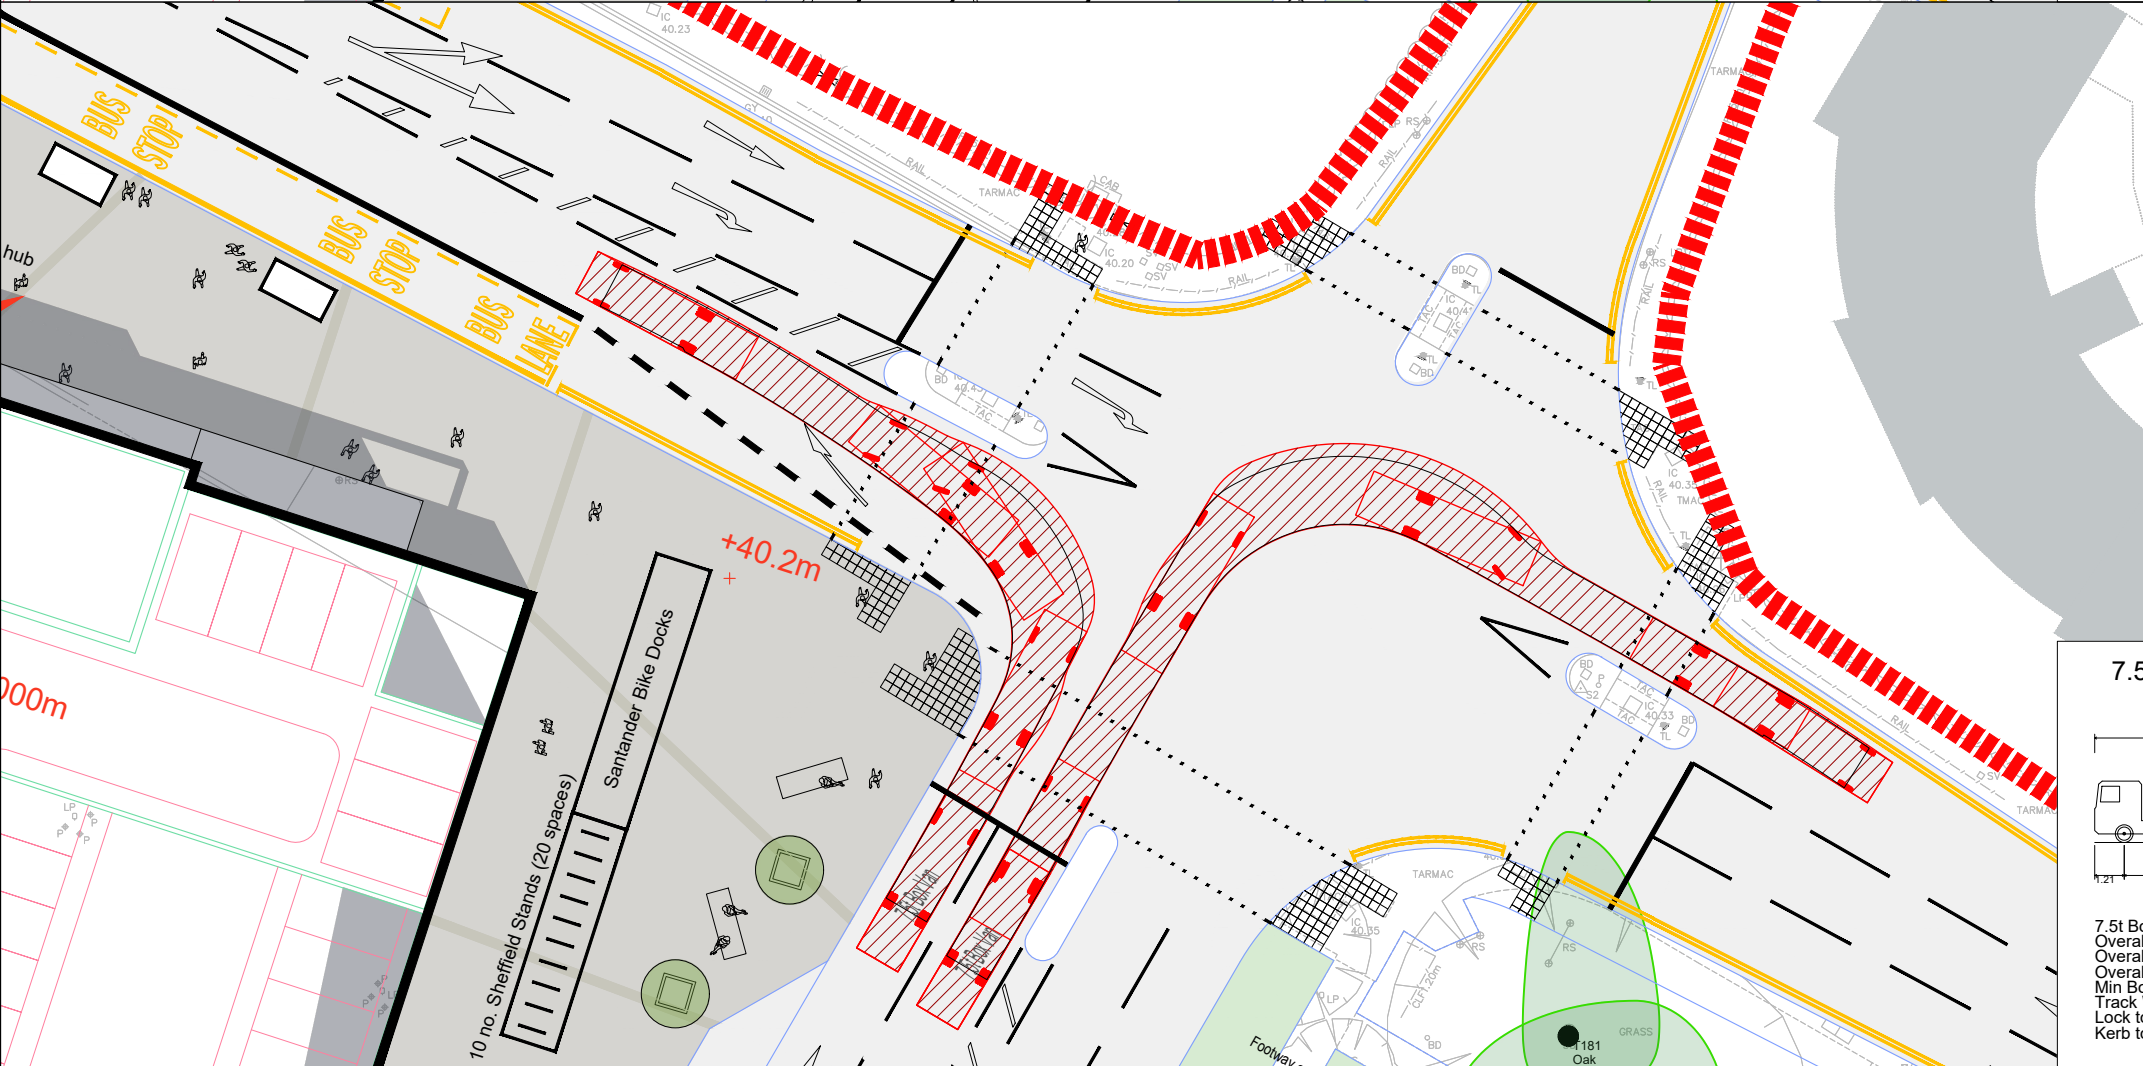


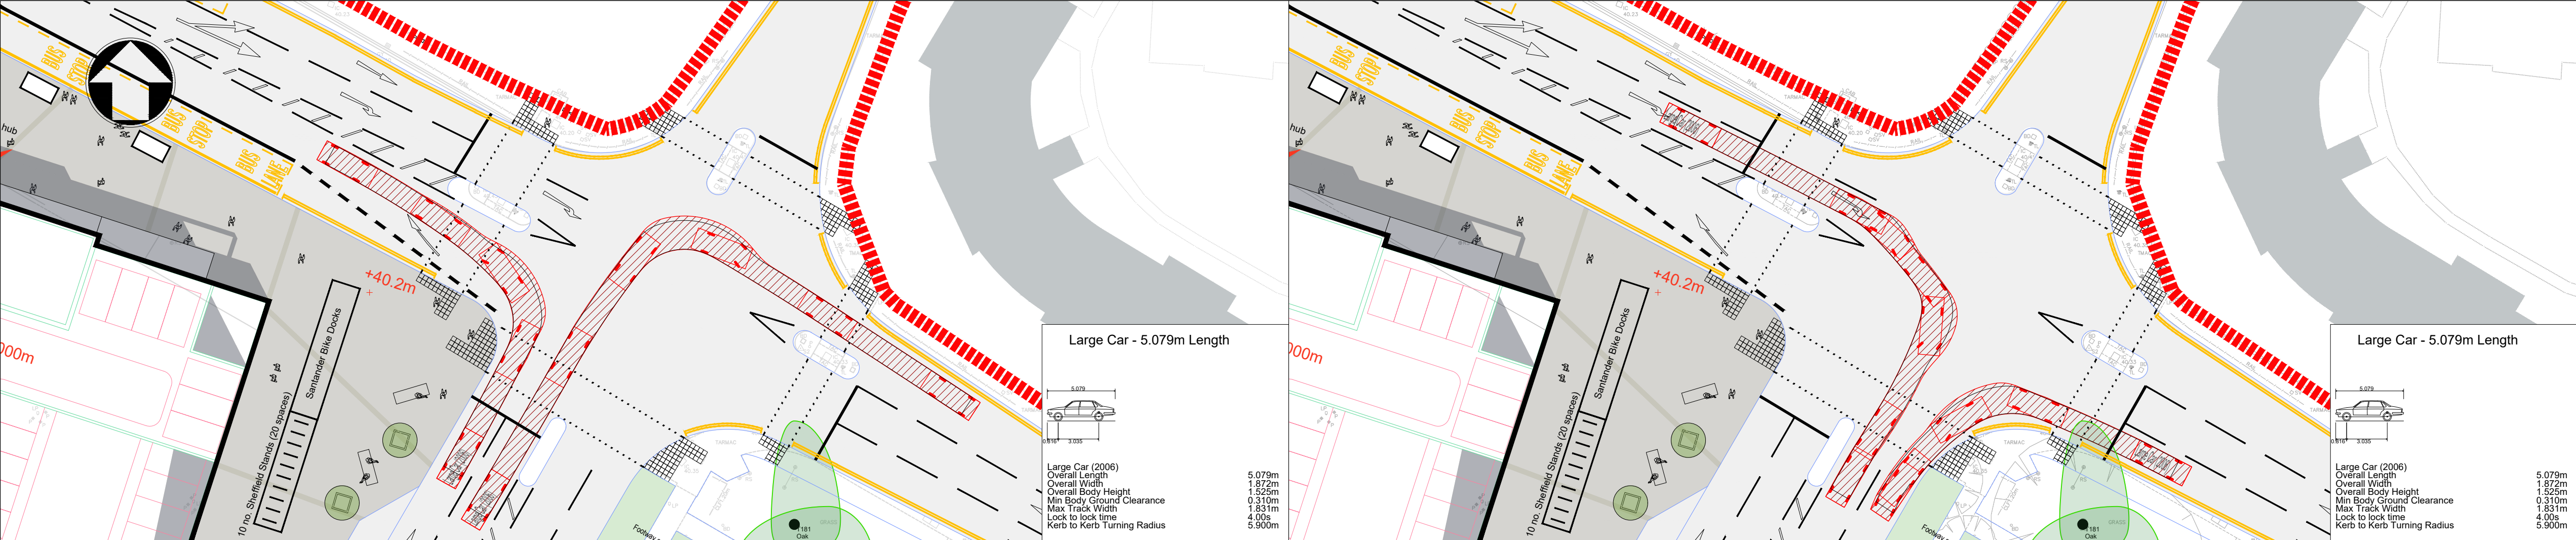

Notes

Key to symbols

Reference drawings

|     |          |       |                                   |        |       |
|-----|----------|-------|-----------------------------------|--------|-------|
| C01 | 25.05.22 | AM    | Published for planning submission | MF     | MS    |
| P03 | 26.04.22 | AM    | Third Issue-Status Amended        | MF     | MS    |
| P02 | 21.04.22 | AM    | Second Issue                      | MF     | MS    |
| P01 | 17.02.22 | CD    | First Issue                       | JB     | MS    |
| Rev | Date     | Drawn | Description                       | Ch'k'd | App'd |

MOTT MACDONALD

Ground floor  
Royal Liver Building  
Liverpool  
L3 1JH  
United Kingdom  
T +44 (0)151 482 9910  
F +44 (0)151 236 2985  
W mottmac.com

Client

The Hillingdon Hospitals  
NHS Foundation Trust

Title

Hillingdon Hospital Redevelopment  
Access Arrangement  
Phase 1  
Tracking Sheet 2

|             |            |        |              |             |     |
|-------------|------------|--------|--------------|-------------|-----|
| Designed    | M S Davies | MSD    | Eng check    | J Burkin    | JB  |
| Drawn       | C Drury    | CD     | Coordination |             |     |
| Dwg check   | J Burkin   | JB     | Approved     | M Staniland | MS  |
| Scale at A1 | NTS        | Status | Rev          | Security    | STD |

Drawing Number

THHR\_01-MMD-XX-XX-DR-U-1101