




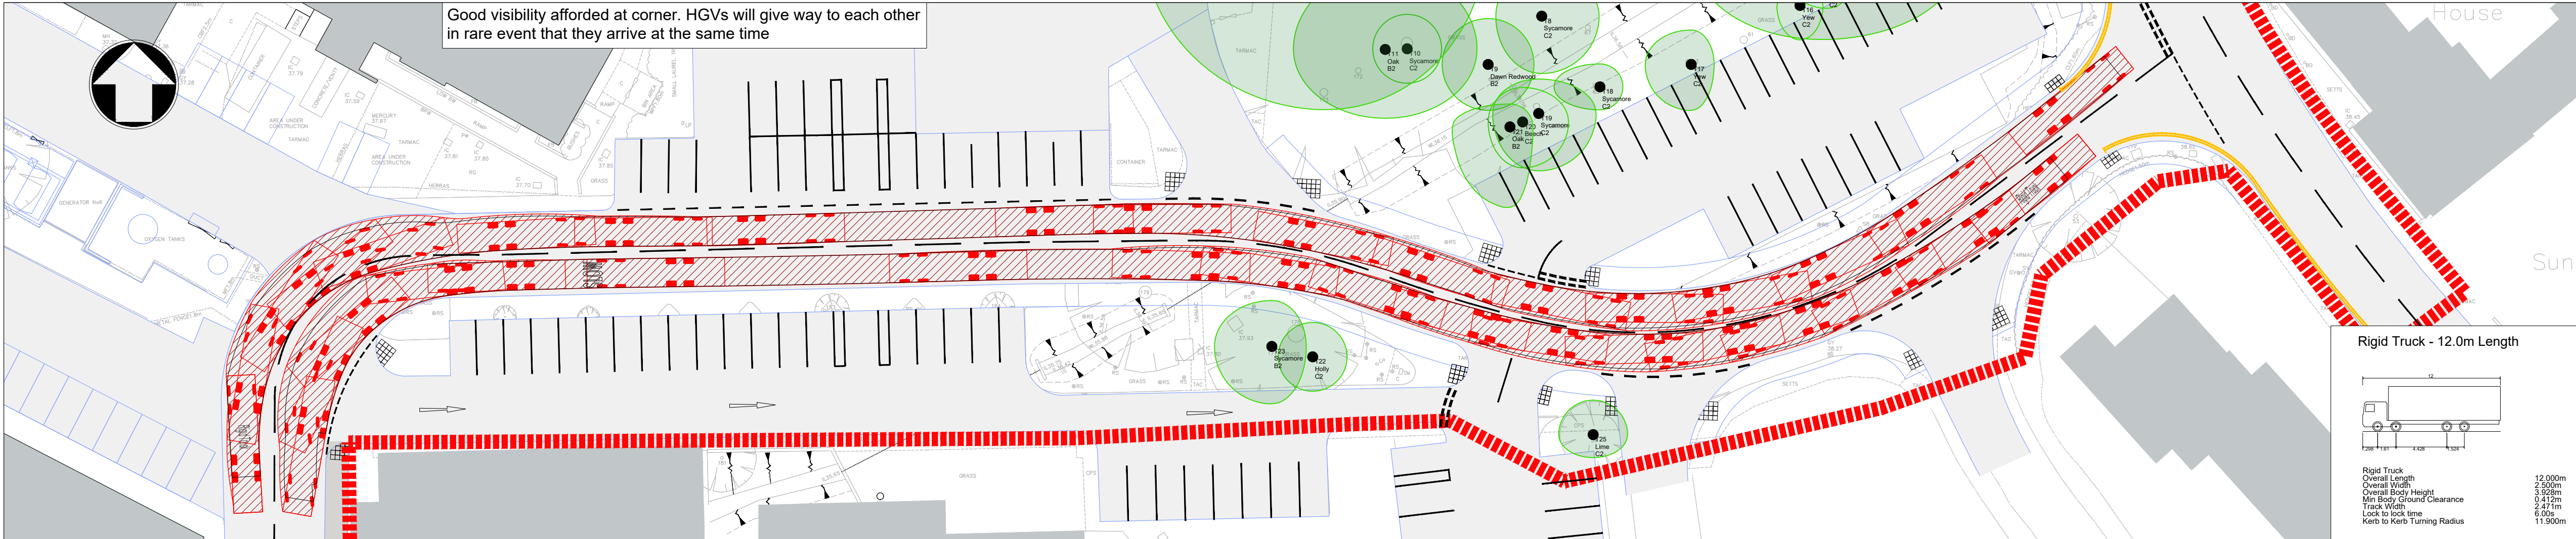


Notes

Key to symbols

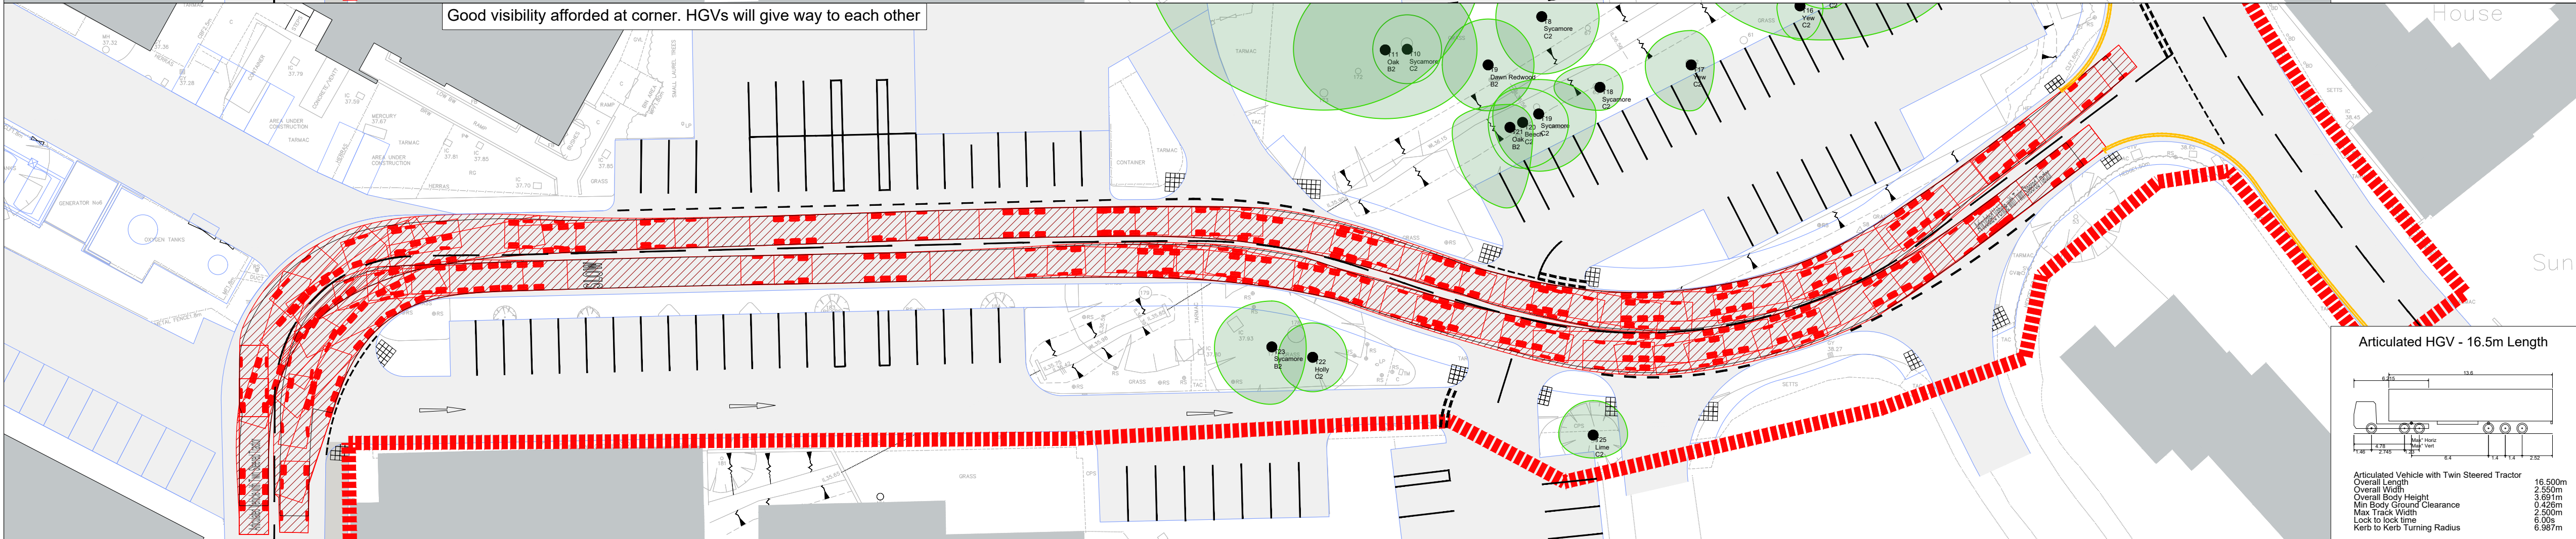



Reference drawings

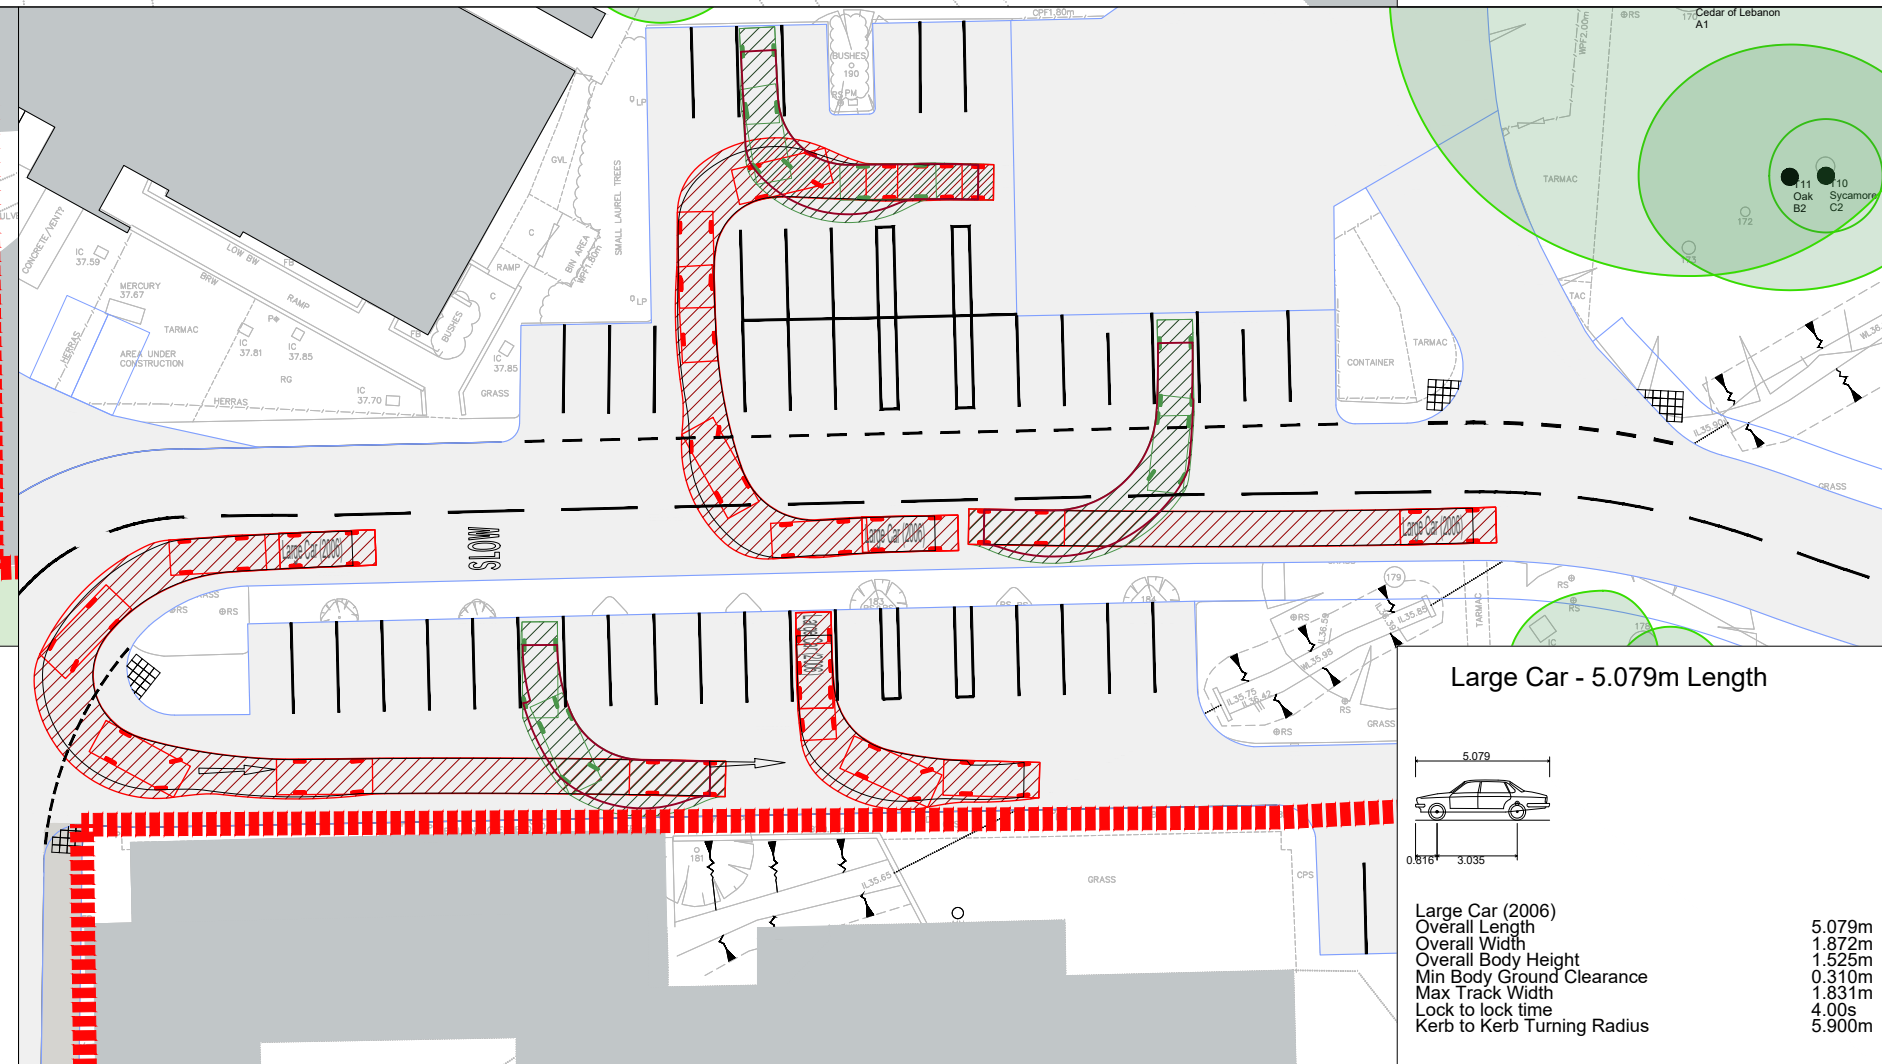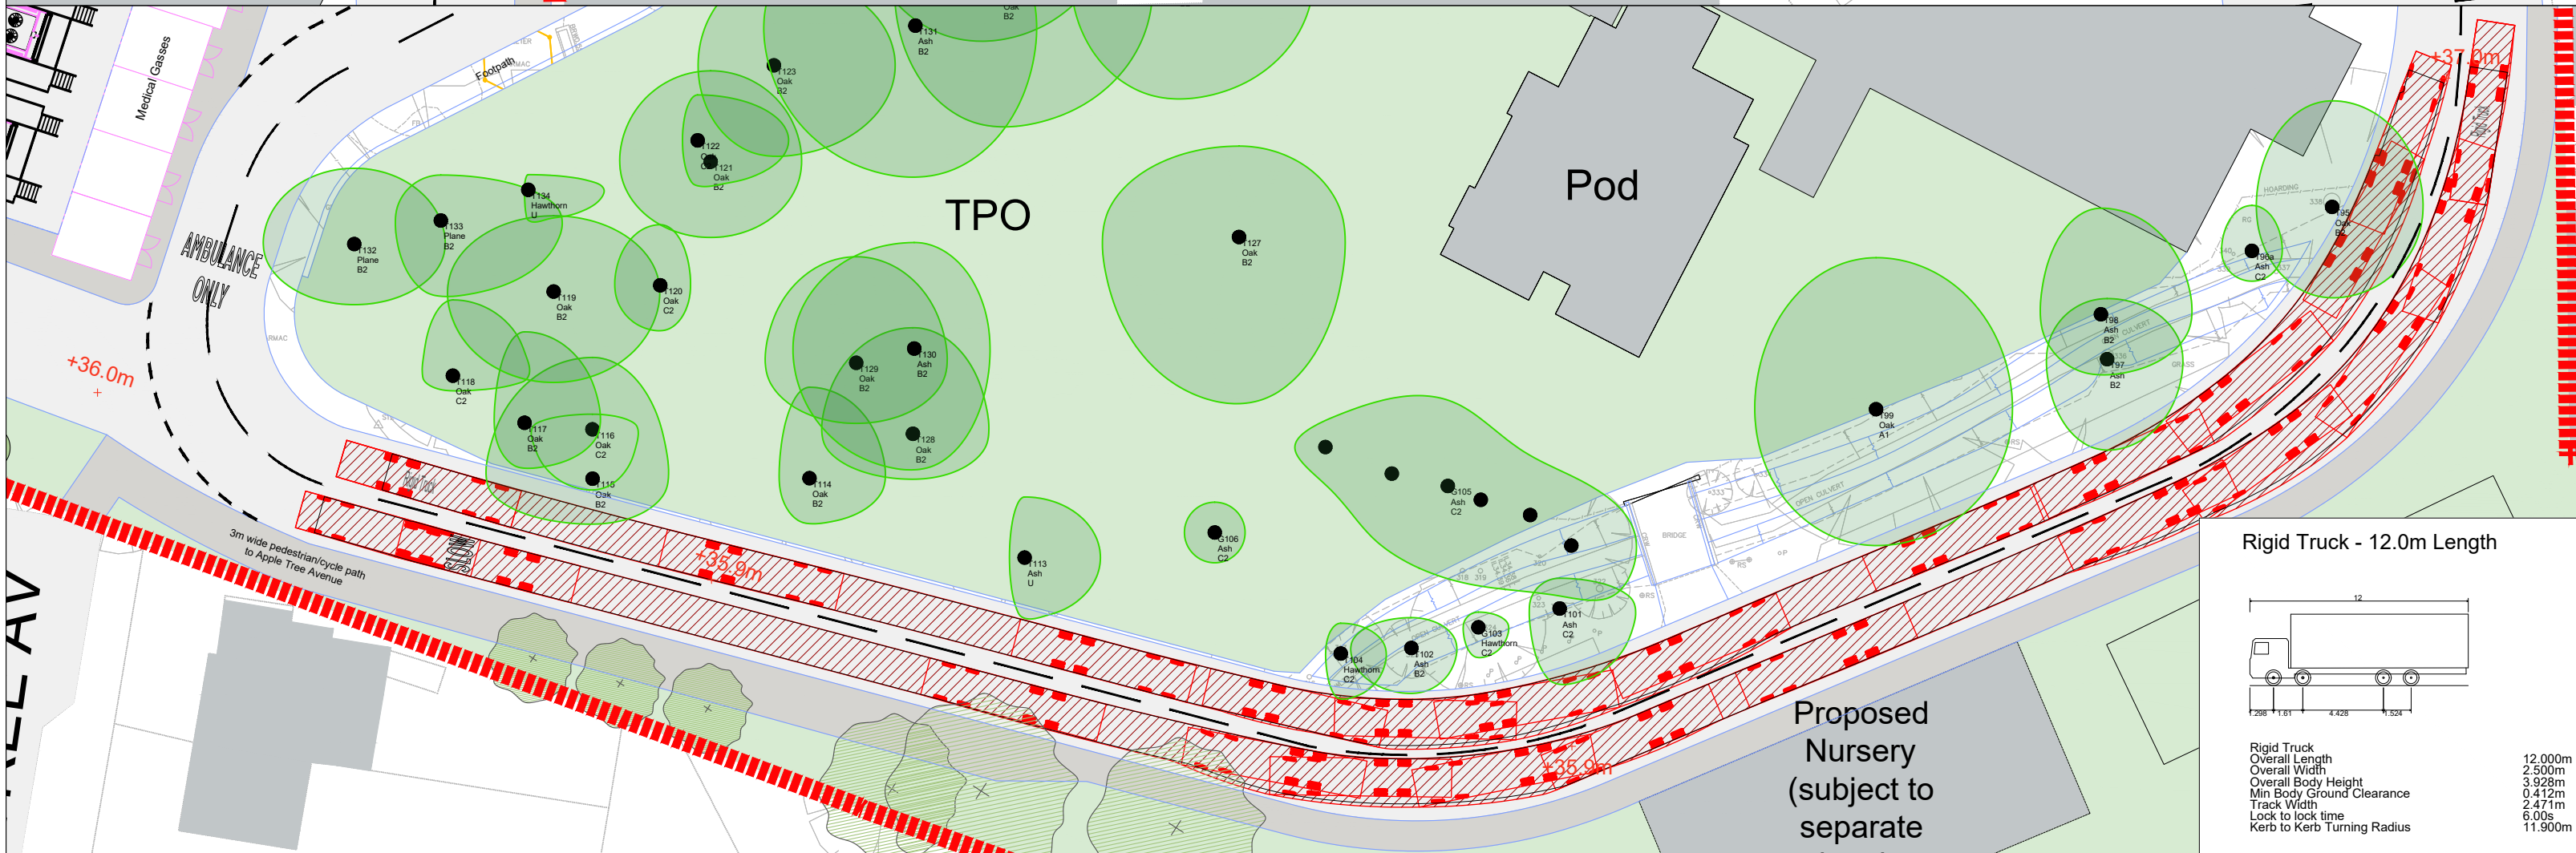

C01	25.05.22	AM	Published for planning submission	MF	MS
P03	26.04.22	AM	Third Issue-Status Amended	MF	MS
P02	21.04.22	AM	Second Issue	MF	MS
P01	17.02.22	CD	First Issue	JB	MS
Rev	Date	Drawn	Description	Ch'k'd	App'd

MOTT MACDONALD

Ground floor
Royal Liver Building
Liverpool
L3 1JH
United Kingdom
T +44 (0)151 482 9910
F +44 (0)151 236 2985
W mottmac.com

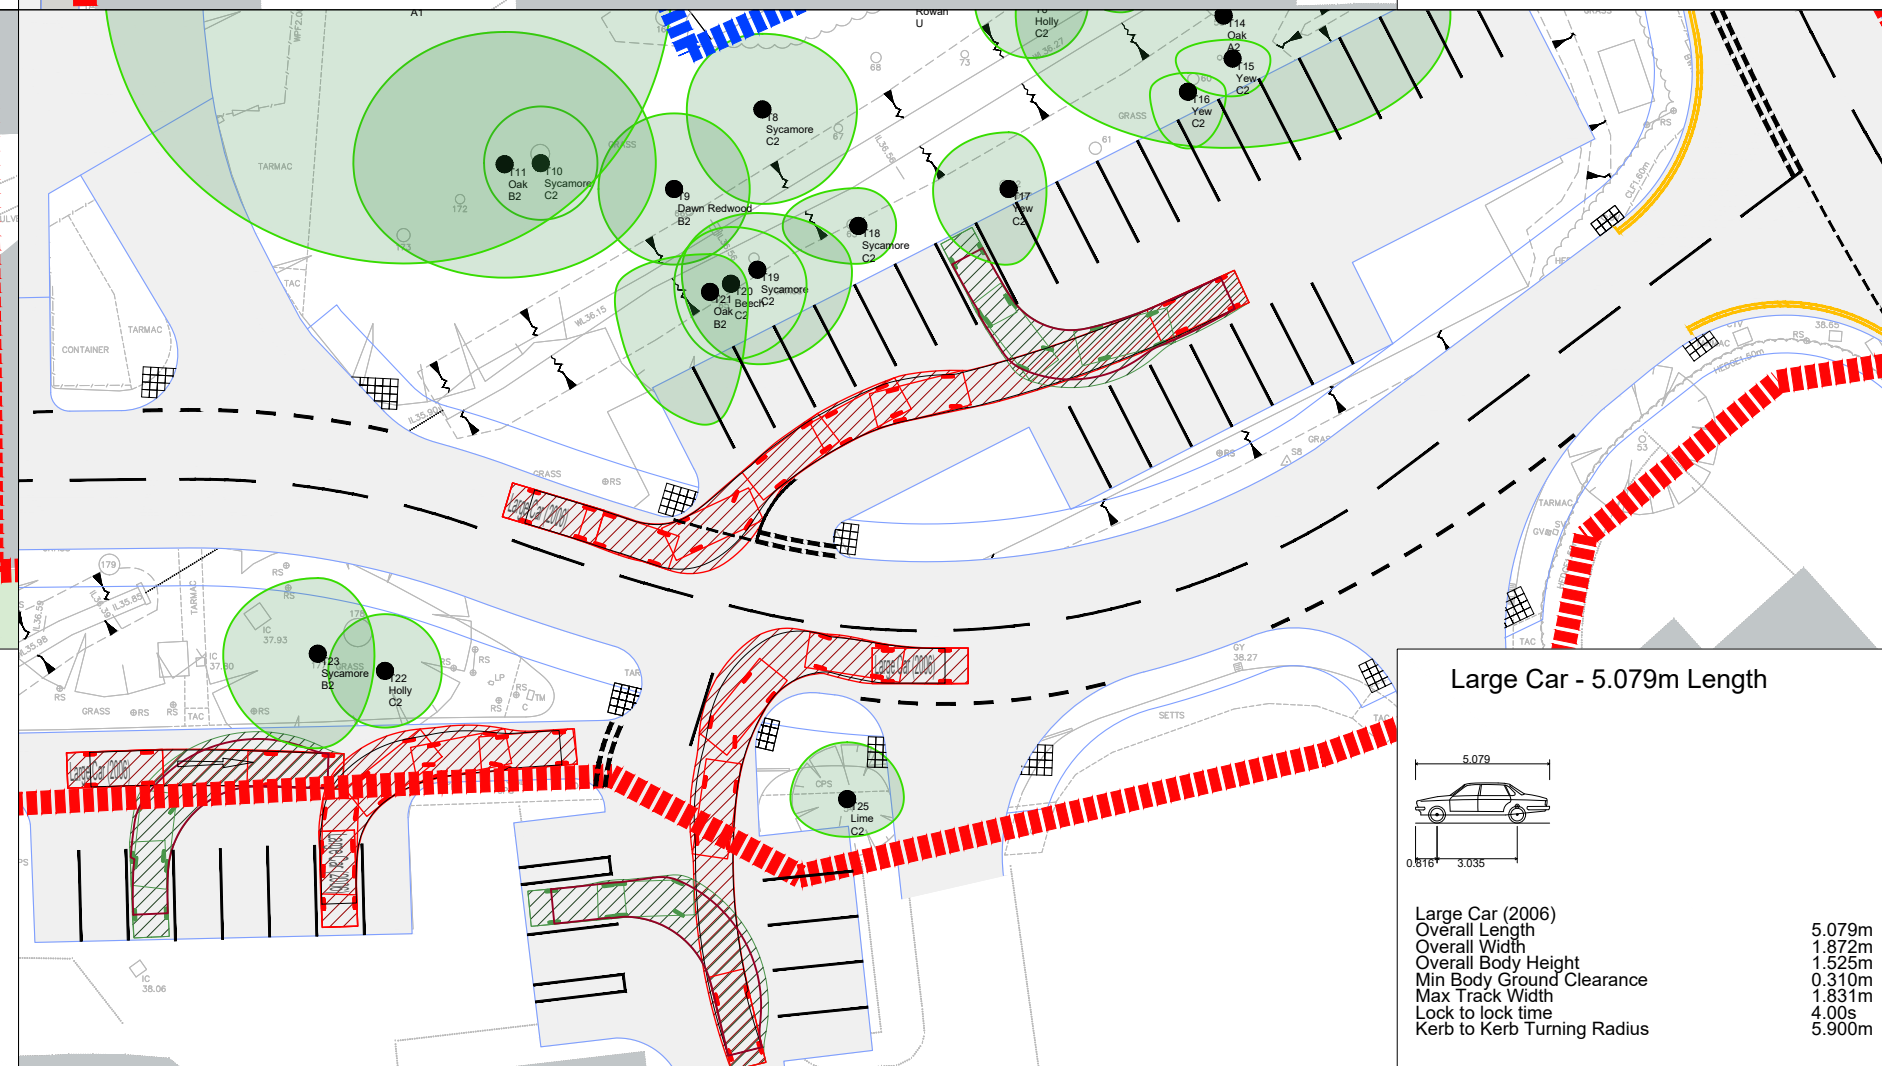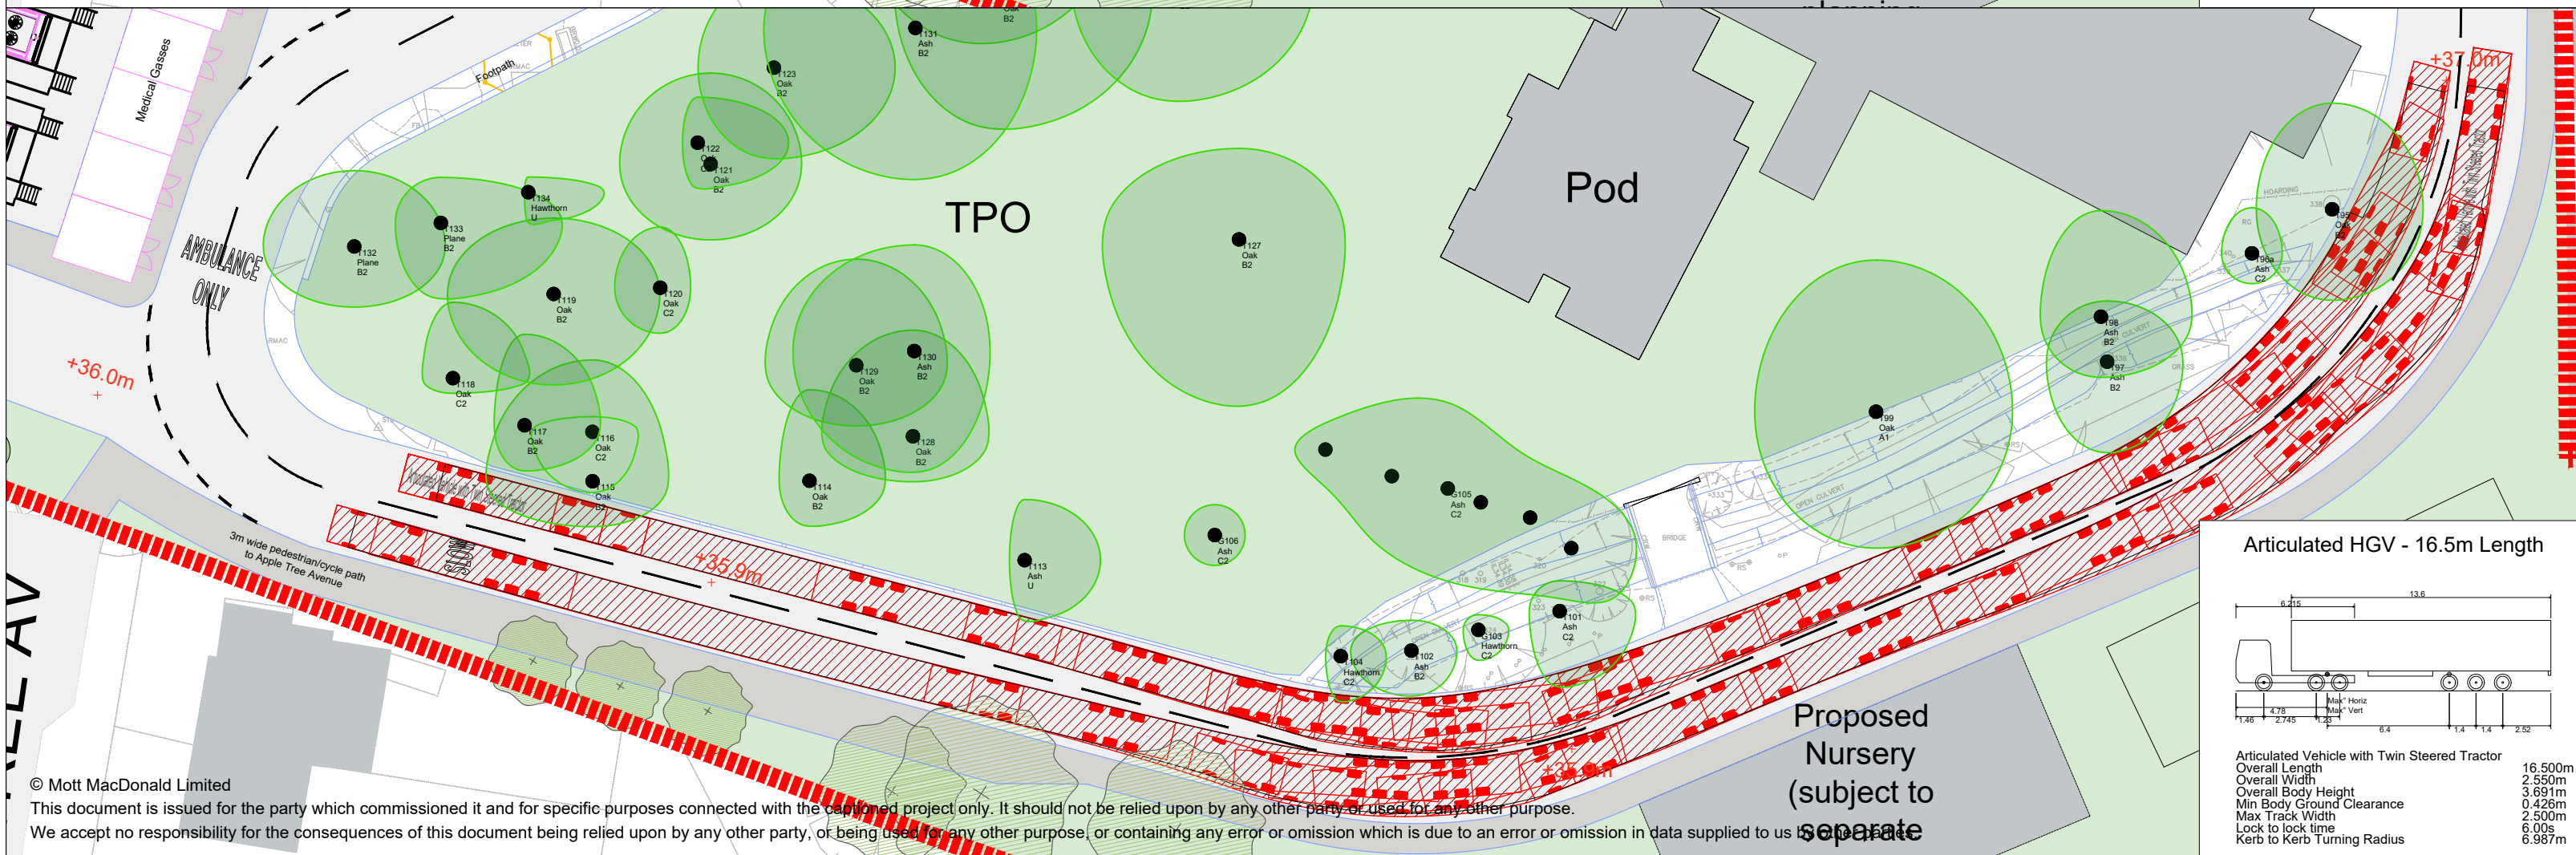

Client

NHS
The Hillingdon Hospitals
NHS Foundation Trust

Title

Hillingdon Hospital Redevelopment
Access Arrangement
Phase 1
Tracking Sheet 5

Designed	M S Davies	MSD	Eng check	J Brukin	JB
Drawn	C Drury	CD	Coordination		
Dwg check	J Brukin	JB	Approved	M Staniland	MS
Scale at A1	NTS	A2	Rev	C01	Security STD
Drawing Number	THHR_01-MMD-XX-XX-DR-U-1104				