



6.3 Linear Wetland Attenuation Park

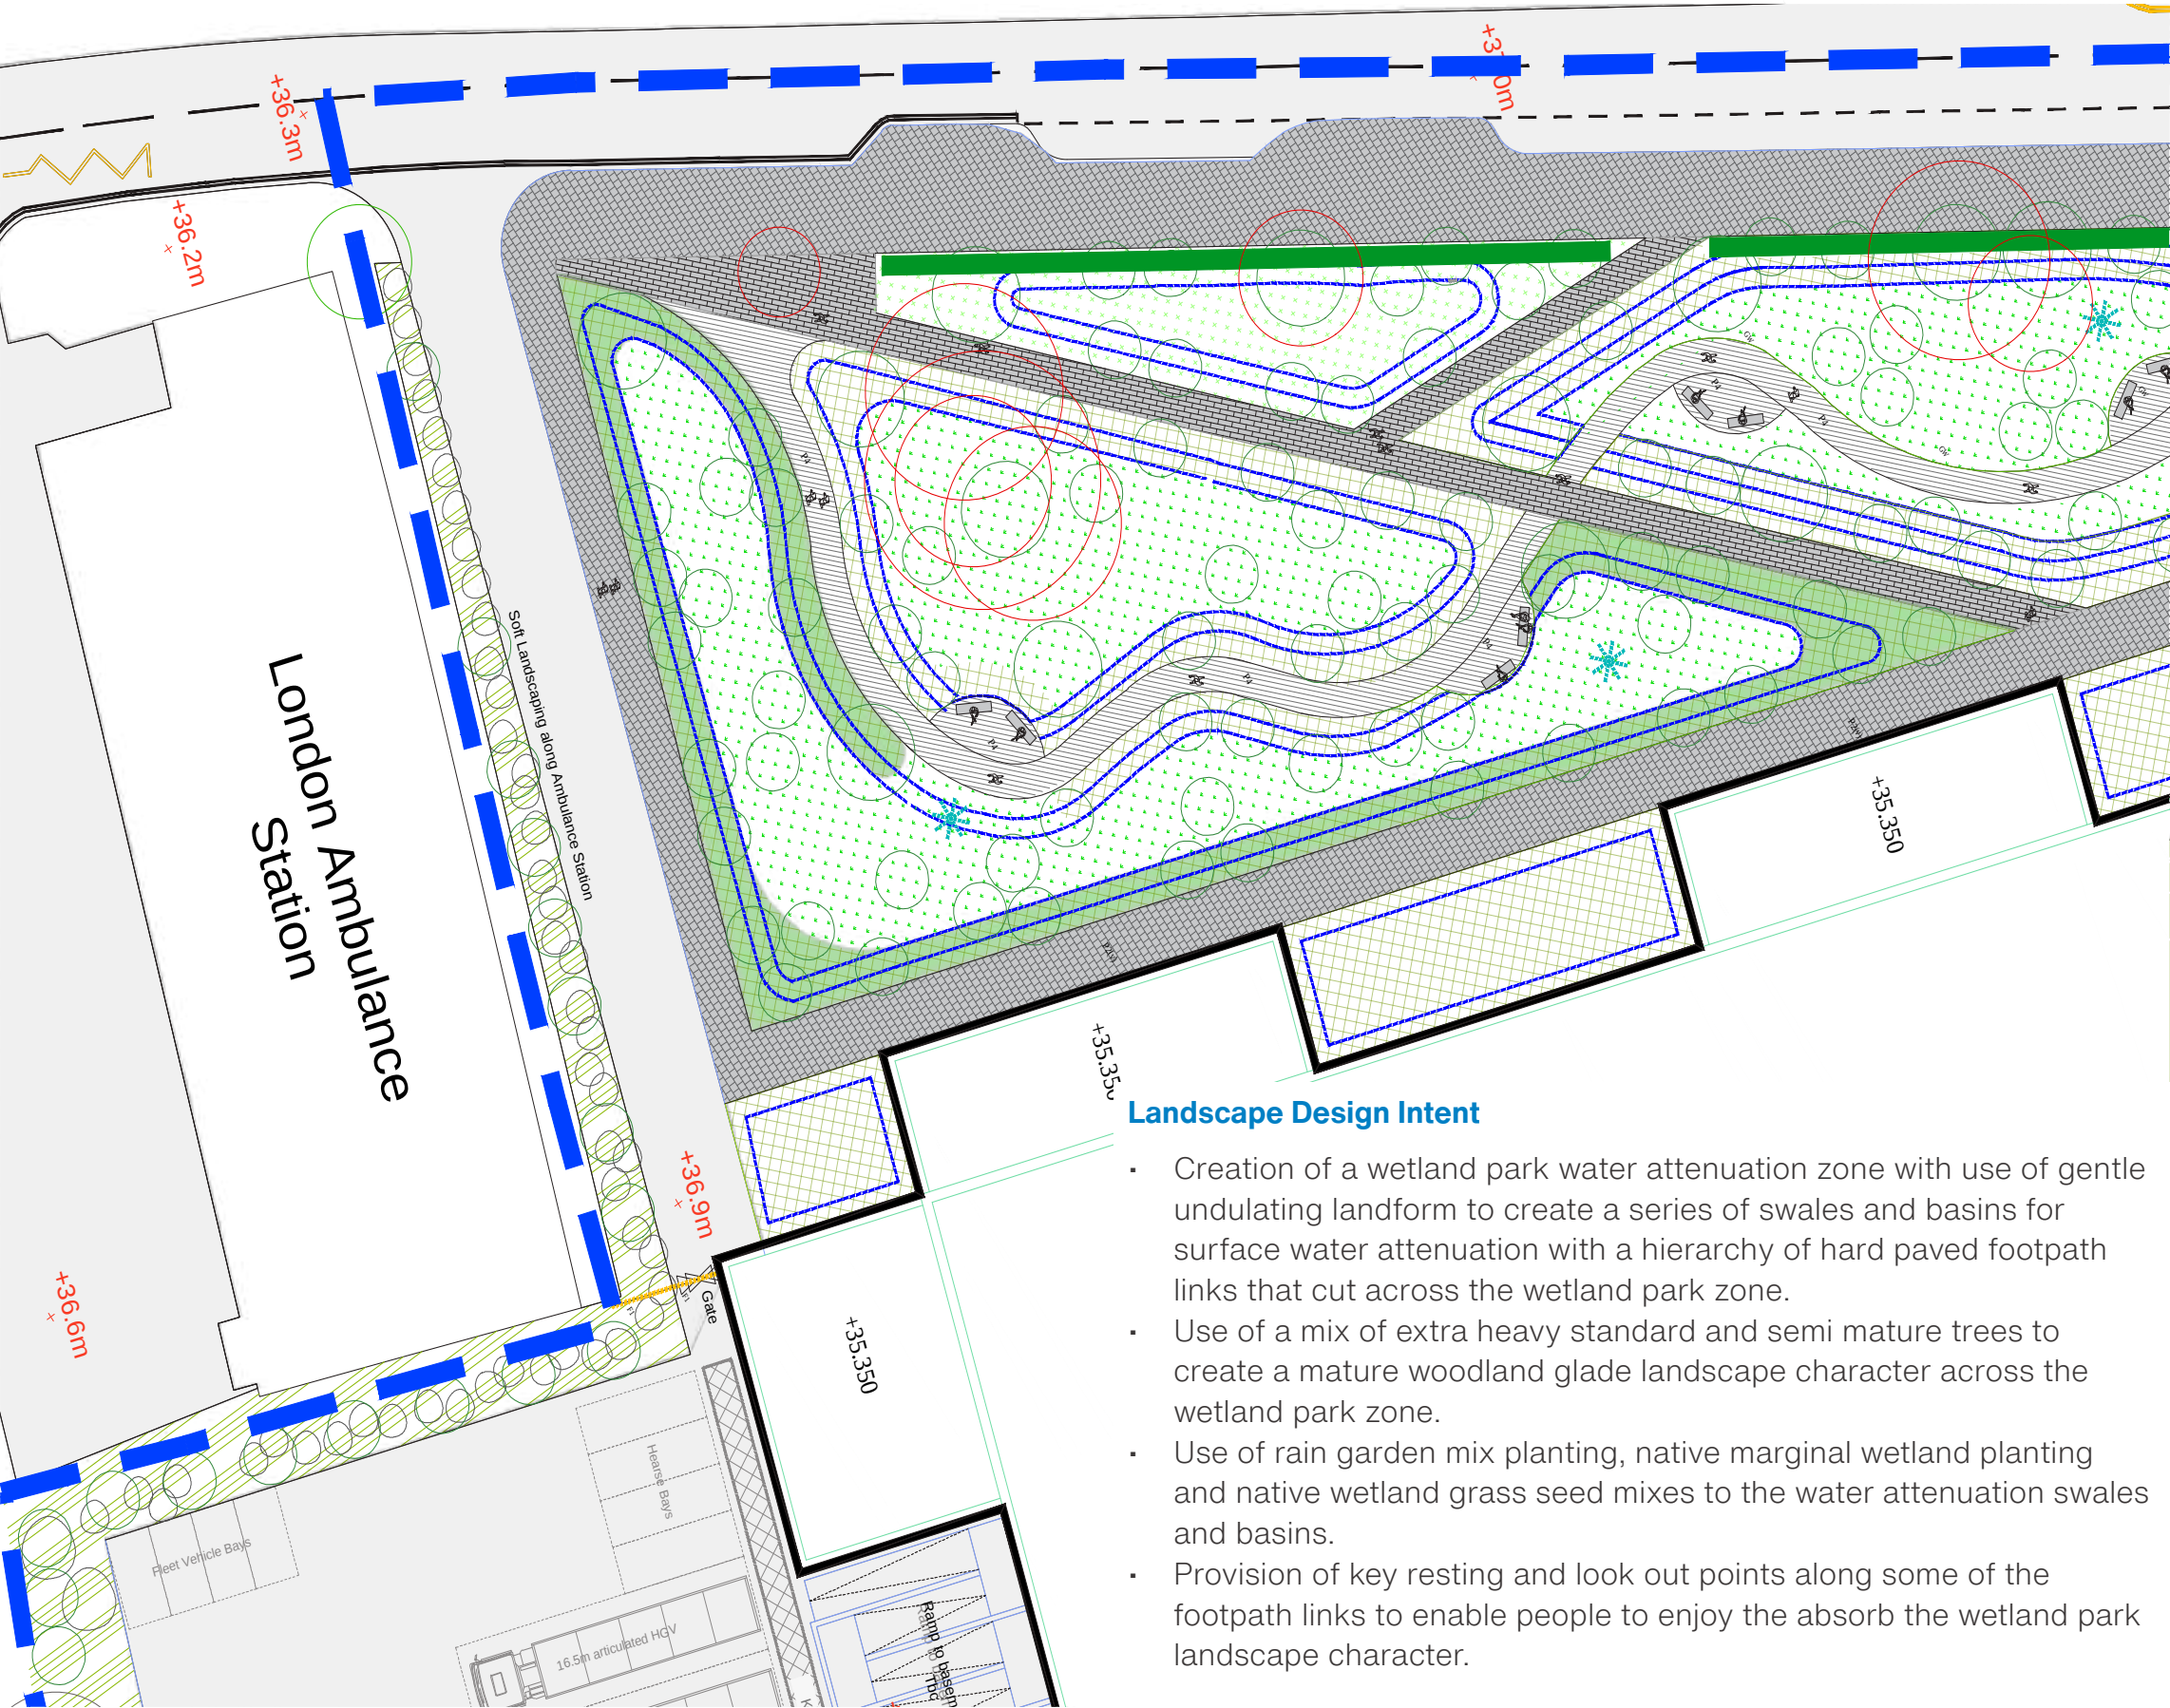

	Detailed planning application boundary
HARD LANDSCAPE	
	Vehicular grade tarmac to engineers specification
	Pedestrian grade tarmac to engineers specification
	Concrete paving
	Slab paving
	Slab paving - Vehicular
	Concrete slab feature banding
	Decking with guardrail
	Concrete seat wall
	Raised Planter
	Tactile paving
SOFT LANDSCAPE	
	Existing Trees to be retained - Identified as CAT A Trees within Arboricultural Report
	Existing Trees to be retained - Identified as CAT B Trees within Arboricultural Report
	Existing Trees to be retained - Identified as CAT C Trees within Arboricultural Report
	Existing Trees/Hedge to be coppiced/retained - Identified as CAT C Trees within Arboricultural Report
	Existing Trees to be removed
	Existing Vegetation Retained
	Proposed tree planting in hard landscape
	Proposed tree planting in soft landscape
	Proposed semi mature tree planting in soft landscape
	Proposed mixed planting
	Native Planting
	Proposed Rain Garden
	Proposed Native Hedge Planting
	Proposed grass seeding
	Proposed grass seeding - to include bulb and wildflower
	Proposed grass seeding - for damp conditions
	Proposed green wall
	Proposed swales / attenuation ponds to engineers specification
	Proposed landscape mounds to engineers specification
STREET FURNITURE	
	Stainless Steel and timber bench
	Bespoke Timber bench
	Bespoke Timber bench to deck seating area
	Natural Play Elements - Details TBC
	Cycle Stands
	Cycle Shelter
	Bus Shelter
	Gabion Wall
	Split Face Granite Block Wall
	1.2m Tall Feature Wall
	Overhead Canopy
FENCING	
	Security Perimeter fencing 1.8m high

6.4 Landscape to south of MSCP

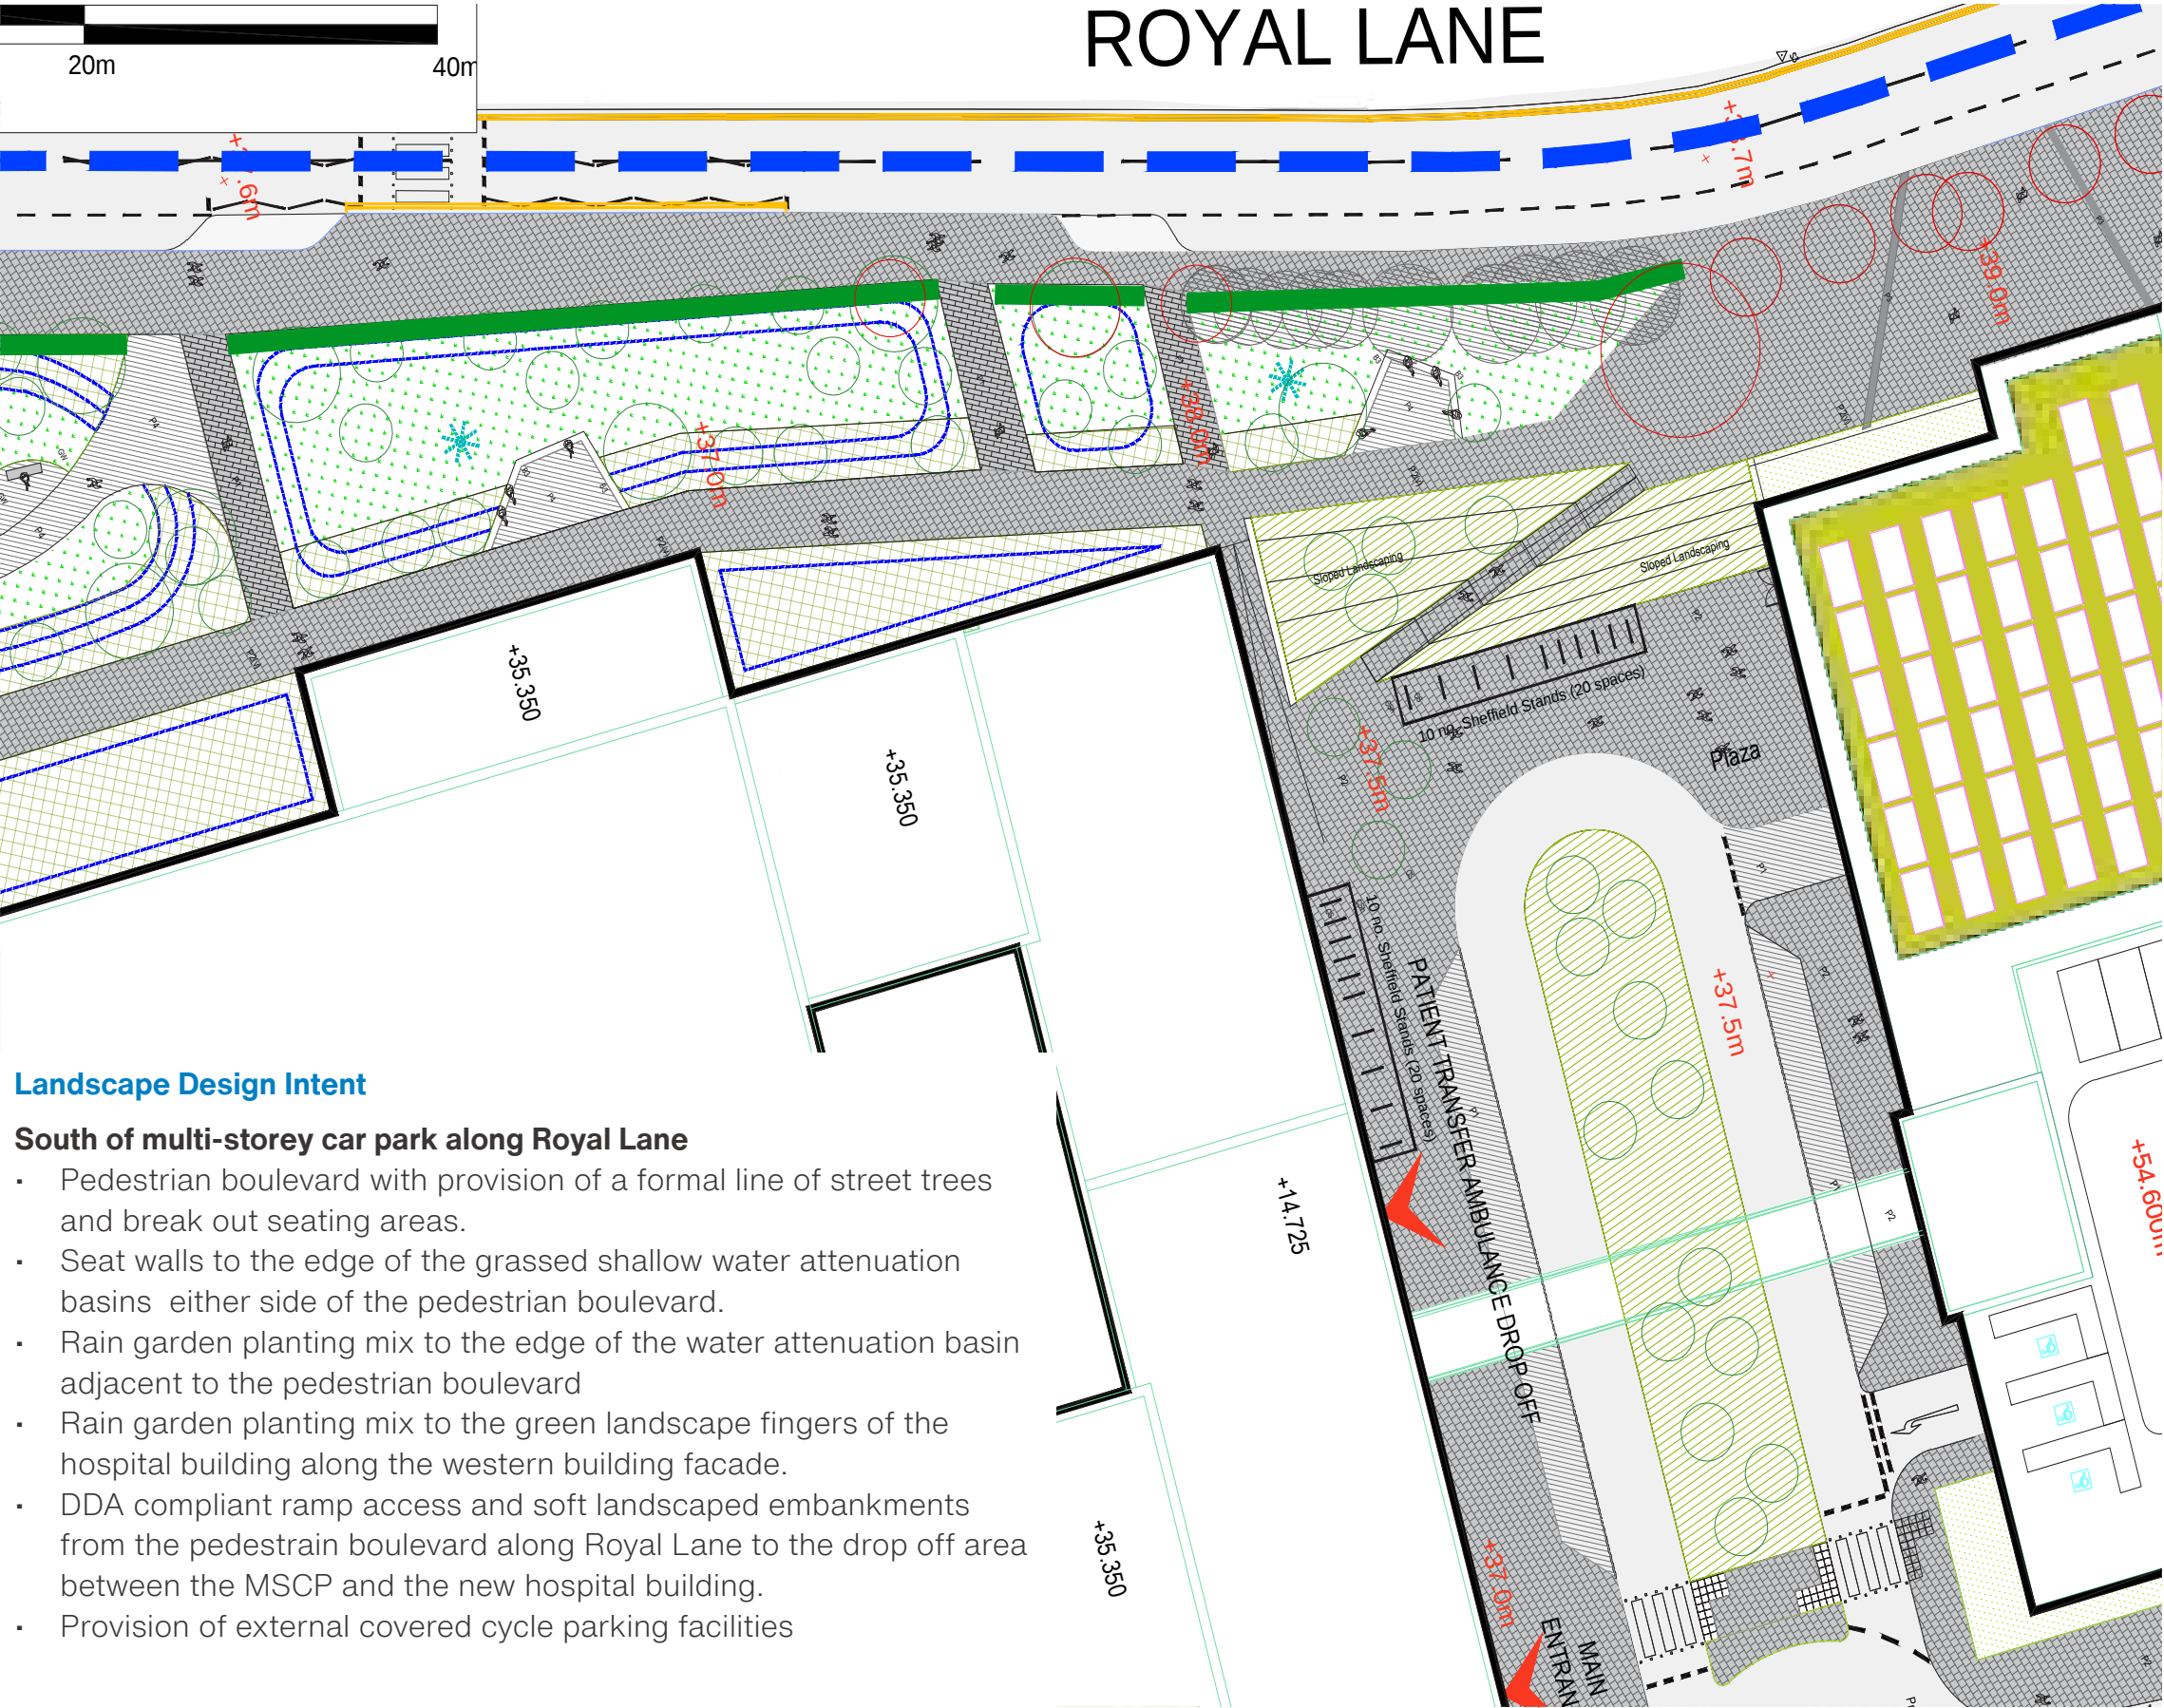

Landscape Design Intent

South of multi-storey car park along Royal Lane

- Pedestrian boulevard with provision of a formal line of street trees and break out seating areas.
- Seat walls to the edge of the grassed shallow water attenuation basins either side of the pedestrian boulevard.
- Rain garden planting mix to the edge of the water attenuation basin adjacent to the pedestrian boulevard
- Rain garden planting mix to the green landscape fingers of the hospital building along the western building facade.
- DDA compliant ramp access and soft landscaped embankments from the pedestrian boulevard along Royal Lane to the drop off area between the MSCP and the new hospital building.
- Provision of external covered cycle parking facilities

	Detailed planning application boundary
HARD LANDSCAPE	
	Vehicular grade tarmac to engineers specification
	Pedestrian grade tarmac to engineers specification
	Concrete paving
	Slab paving
	Slab paving - Vehicular
	Concrete slab feature banding
	Decking with guardrail
	Concrete seat wall
	Raised Planter
	Tactile paving
SOFT LANDSCAPE	
	Existing Trees to be retained - Identified as CAT A Trees within Arboricultural Report
	Existing Trees to be retained - Identified as CAT B Trees within Arboricultural Report
	Existing Trees to be retained - Identified as CAT C Trees within Arboricultural Report
	Existing Trees/Hedge be coppiced/retained - Identified as CAT C Trees within Arboricultural Report
	Existing Trees to be removed
	Existing Vegetation Retained
	Proposed tree planting in hard landscape
	Proposed tree planting in soft landscape
	Proposed semi mature tree planting in soft landscape
	Proposed mixed planting
	Native Planting
	Proposed Rain Garden
	Proposed Native Hedge Planting
	Proposed grass seeding
	Proposed grass seeding - to include bulb and wildflower
	Proposed grass seeding - for damp conditions
	Proposed green wall
	Proposed swales / attenuation ponds to engineers specification
	Proposed landscape mounds to engineers specification
STREET FURNITURE	
	Stainless Steel and timber bench
	Bespoke Timber bench
	Bespoke Timber bench to deck seating area
	Natural Play Elements - Details TBC
	Cycle Stands
	Cycle Shelter
	Bus Shelter
	Gabion Wall
	Split Face Granite Block Wall
	1.2m Tall Feature Wall
	Overhead Canopy
FENCING	
	Security Perimeter fencing 1.8m high