


Key Plan

es:
his drawing is copyright.
o not scale dimensions from this drawing.
is drawing is to be read in conjunction with all other relevant drawings
l discrepancies on this drawing are to be reported to the architect.
o not modify any element of this drawing.
se drawing only for purpose(s) issued.

The following external model files are included within this drawing:

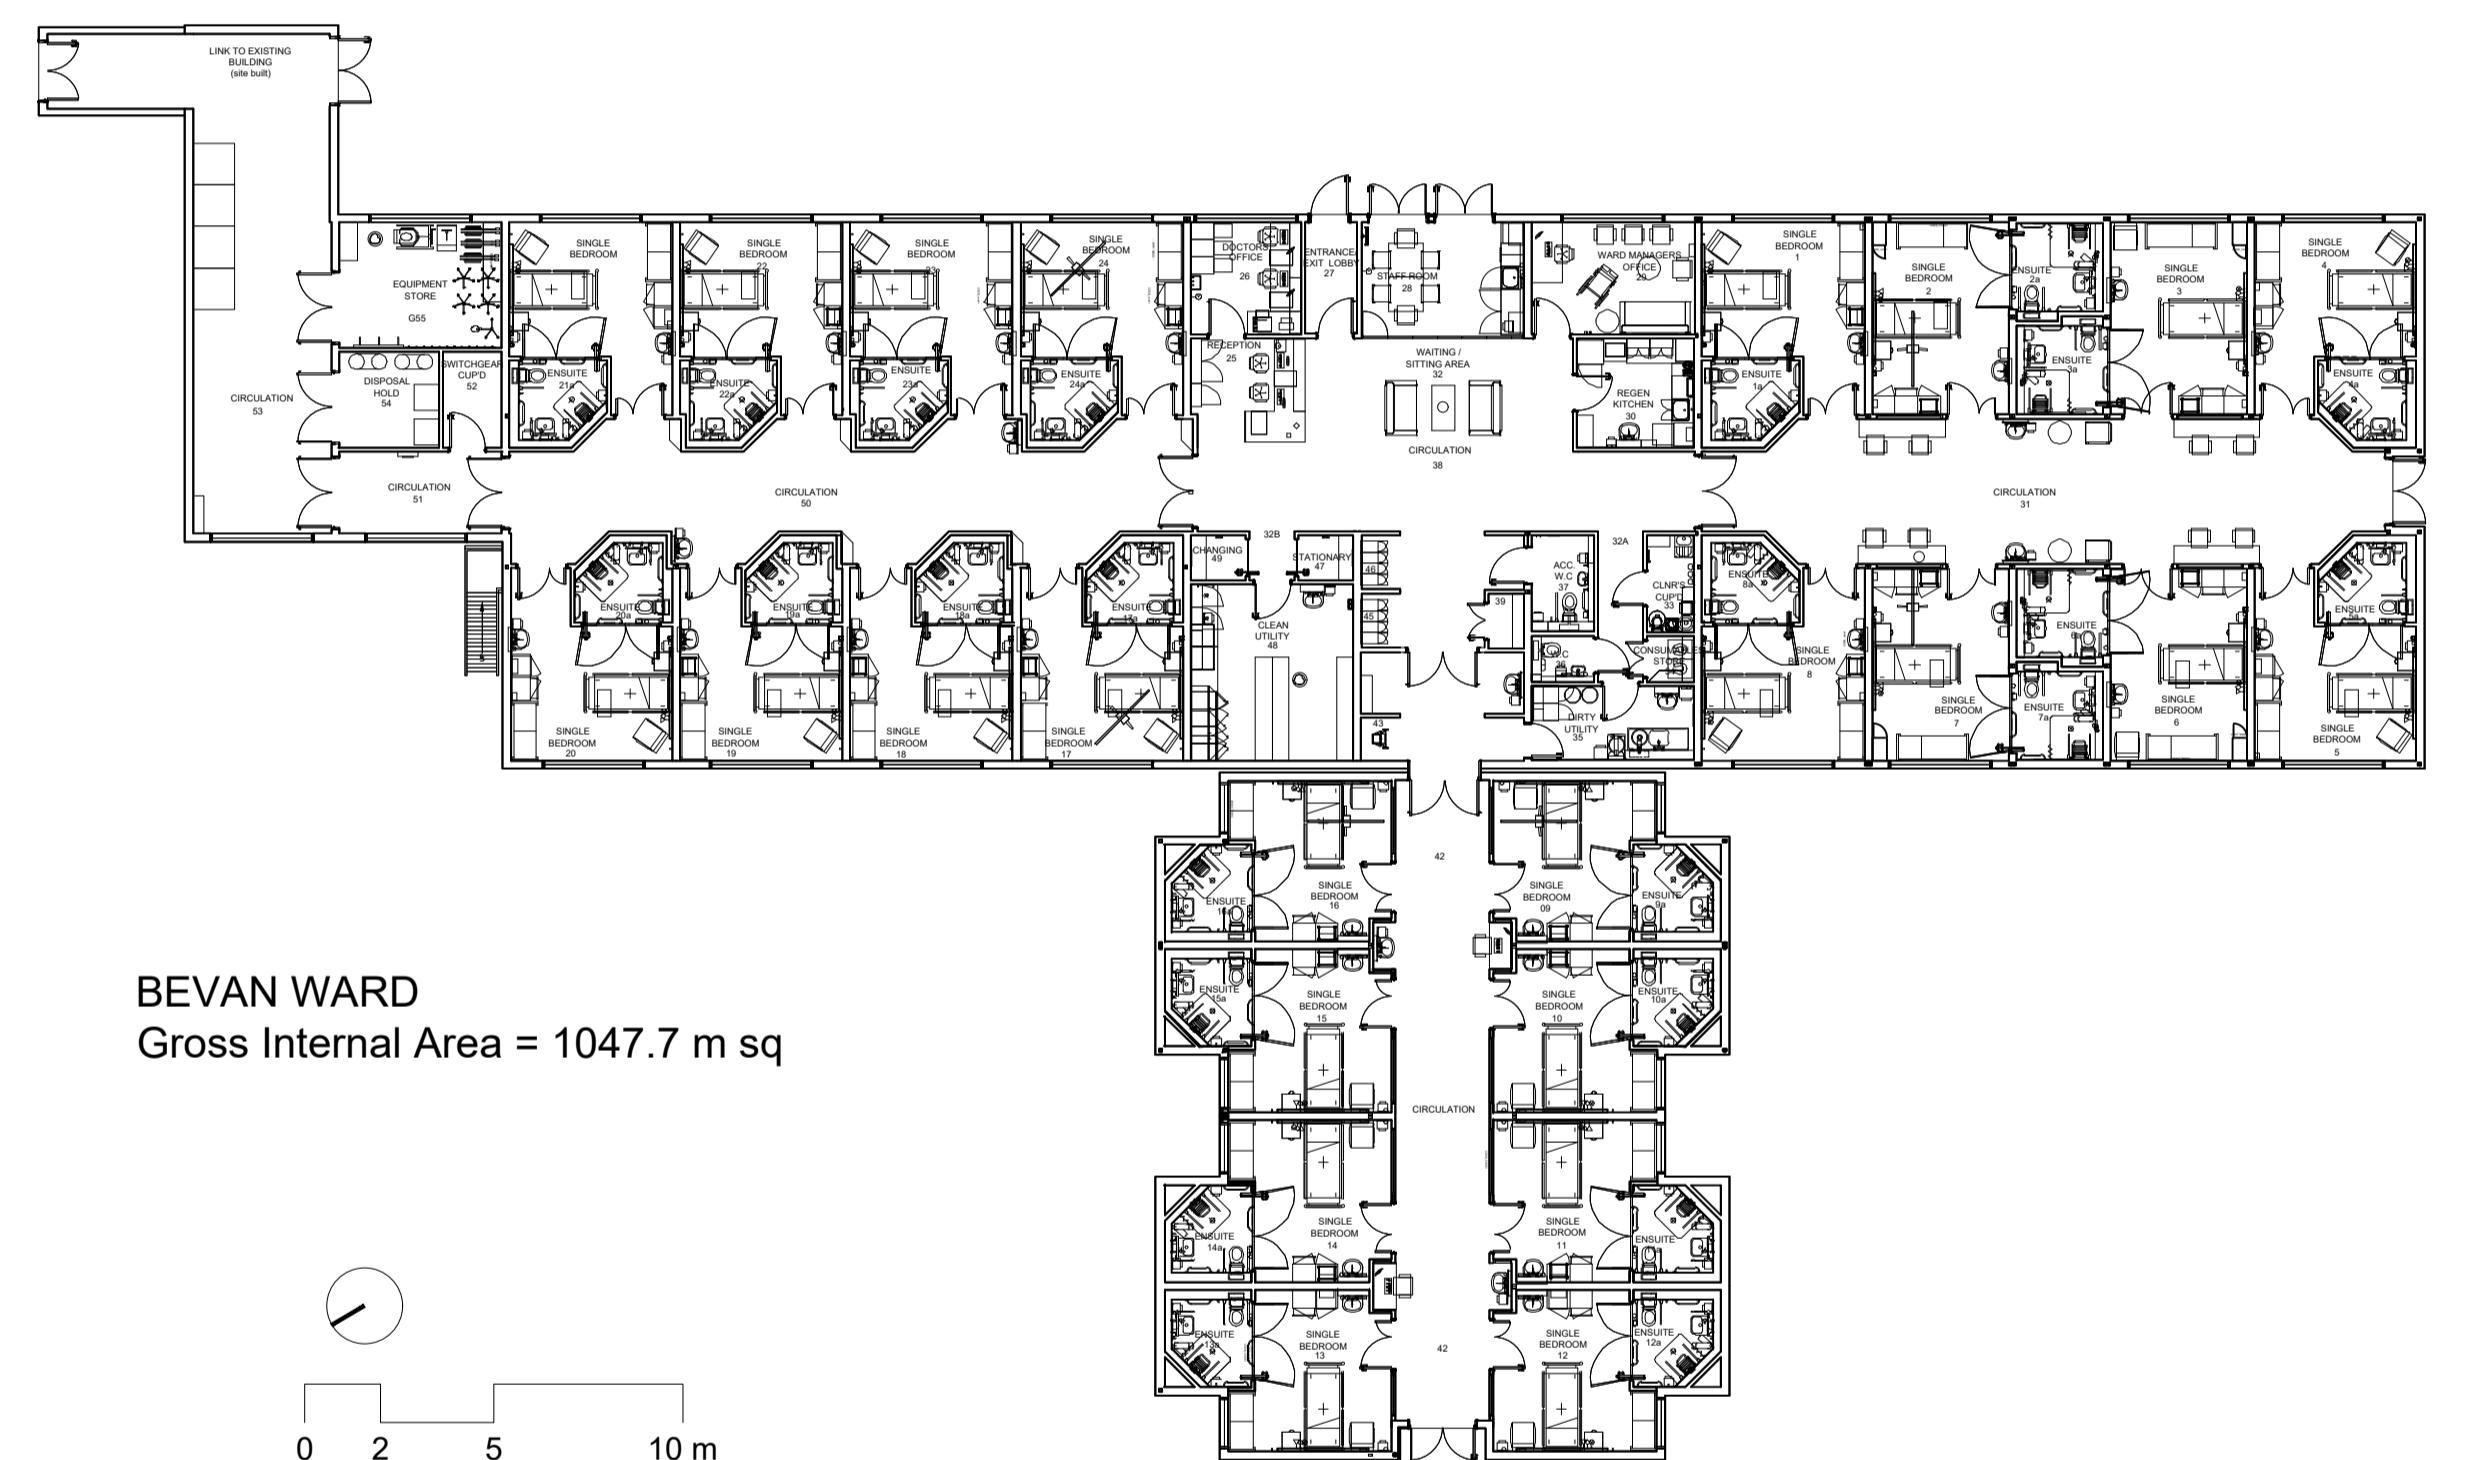

BEVAN WARD
Gross Internal Area = 1047.7 m sq

21.03.22	First Issue	AB	TB	
/	Date	Revision Notes	Dn	Rv



IBI
Intelligence
Buildings
Infrastructure

ject
ellingdon Hospital Redevelopment

Existing Hospital Plans - Bevan Ward

OTE:
he content of this drawing has been
rovided by The Hillingdon Hospitals NHS
oundation Trust, therefore IBI Group is not
esponsible for the accuracy of the content.

Job Number 26649	Drawing Originated Date 14/03/2022	PAS 1192 Status Code S2
----------------------------	--	-----------------------------------

ale@A1	Purpose
200	FOR PLANNING

Rowing Number	Revision
HHR_01-IBI-WS-00-DR-A-251319	P01

IRK_01-IBI-WS-00-DR-A-201515

IRK_01-IBI-WS-00-DR-A-201515