


Notes:  
 • This drawing is copyright.  
 • Do not scale dimensions from this drawing.  
 • This drawing is to be read in conjunction with all other relevant drawings.  
 • All discrepancies on this drawing are to be reported to the architect.  
 • Do not use this drawing for construction of this drawing.  
 • Use drawing only for purpose(s) issued.


North Sign / Key Plan

The following external model files are included within this drawing:

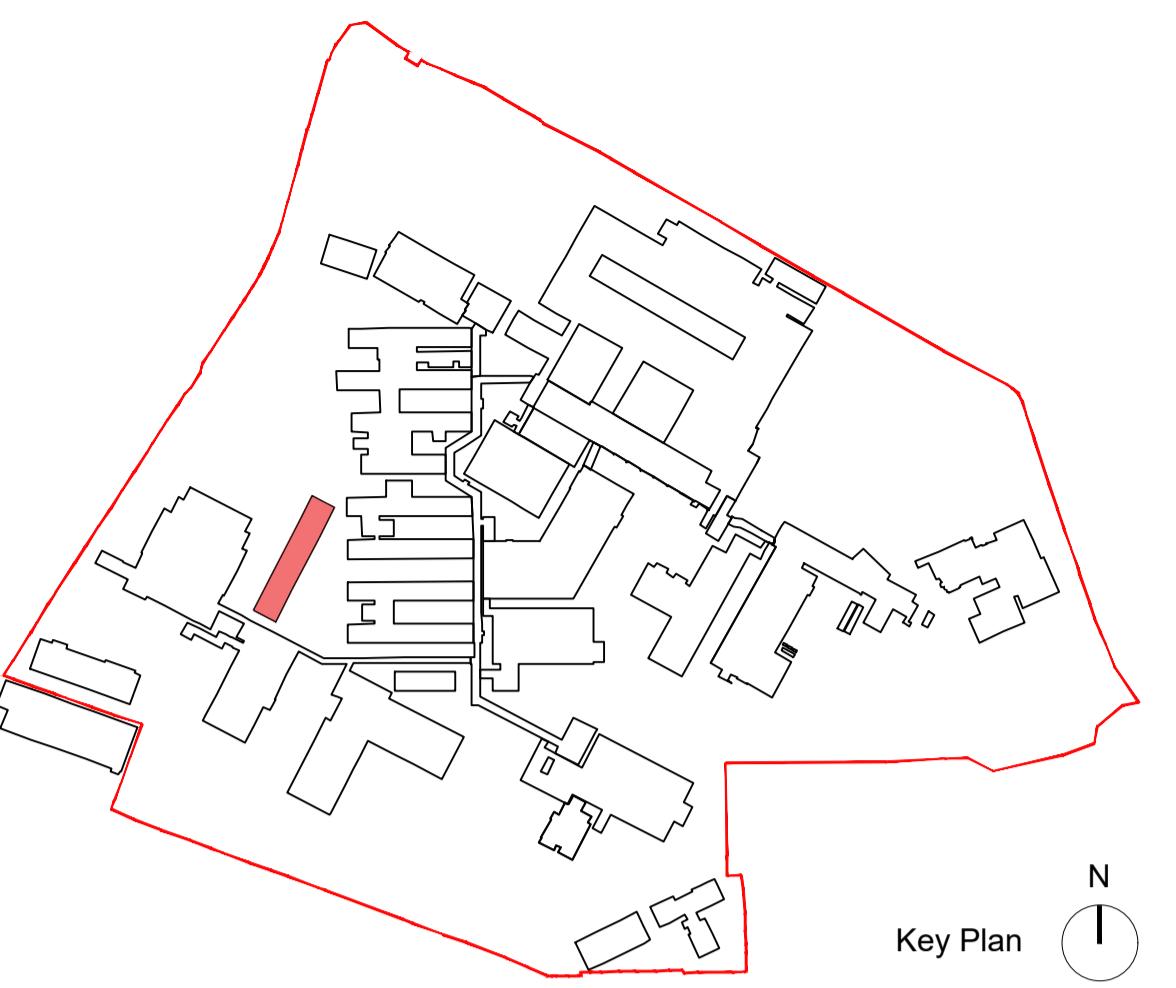


Key Plan

P01	21/03/22	First Issue	AB	TB																									
Rev	Date	Revision Notes	Dn	Rv																									
Client / Contractor																													
																													
 <b>IBI</b> Intelligence Buildings Infrastructure <a href="http://www.ibigroup.com">www.ibigroup.com</a>																													
Project Hillingdon Hospital Redevelopment																													
Drawing Title EXISTING HOSPITAL PLANS - GREENACRES																													
<table border="1"> <tr> <td>Job Number</td> <td>126649</td> <td>Drawing Originated Date</td> <td>14/03/2022</td> <td>PAS 1192 Status Code</td> </tr> <tr> <td>Scale @ A1</td> <td></td> <td>Purpose</td> <td></td> <td>S2</td> </tr> <tr> <td>1:200</td> <td></td> <td>FOR PLANNING</td> <td></td> <td></td> </tr> <tr> <td>Drawing Number</td> <td colspan="4">THHR_01-IBI-WS-00-DR-A-251320</td> </tr> <tr> <td>Revision</td> <td colspan="4"></td> </tr> </table>					Job Number	126649	Drawing Originated Date	14/03/2022	PAS 1192 Status Code	Scale @ A1		Purpose		S2	1:200		FOR PLANNING			Drawing Number	THHR_01-IBI-WS-00-DR-A-251320				Revision				
Job Number	126649	Drawing Originated Date	14/03/2022	PAS 1192 Status Code																									
Scale @ A1		Purpose		S2																									
1:200		FOR PLANNING																											
Drawing Number	THHR_01-IBI-WS-00-DR-A-251320																												
Revision																													
P01																													

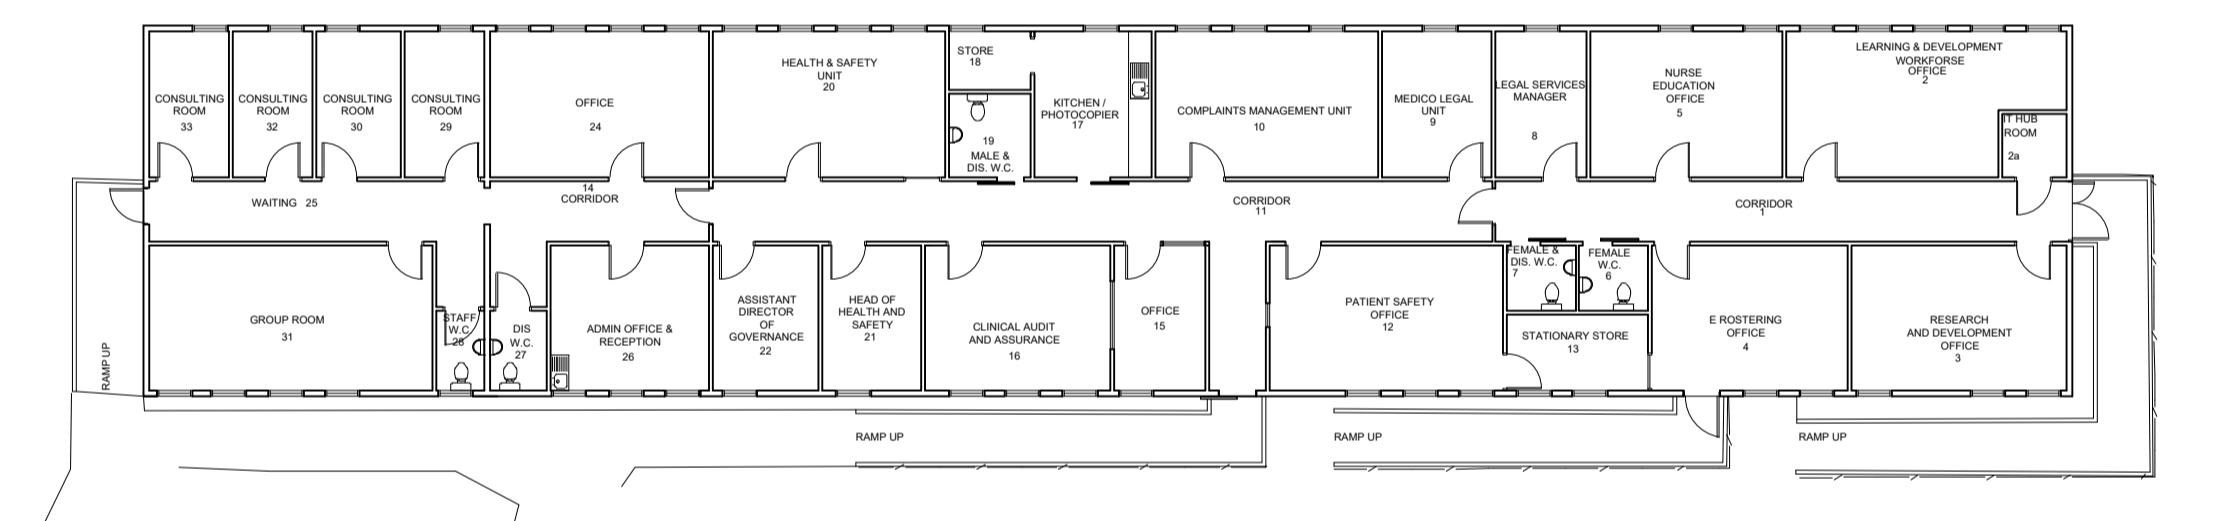

**GREENACRES**  
Gross Internal Area = 481 m sq

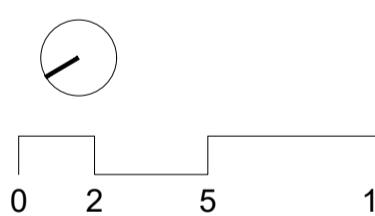

**NOTE:**  
 The content of this drawing has been provided by The Hillingdon Hospitals NHS Foundation Trust, therefore IBI Group is not responsible for the accuracy of the content.

Job Number 126649 Drawing Originated Date 14/03/2022 PAS 1192 Status Code S2  
 Scale @ A1 Purpose  
 1:200 FOR PLANNING  
 Drawing Number THHR\_01-IBI-WS-00-DR-A-251320 Revision P01