



Notes:  
 • This drawing is copyright.  
 • Do not scale dimensions from this drawing.  
 • This drawing is to be read in conjunction with all other relevant drawings.  
 • All discrepancies on this drawing are to be reported to the architect.  
 • Do not use this drawing for construction of this building.  
 • Use drawing only for purpose(s) issued.

North Sign / Key Plan


The following external model files are included within this drawing:

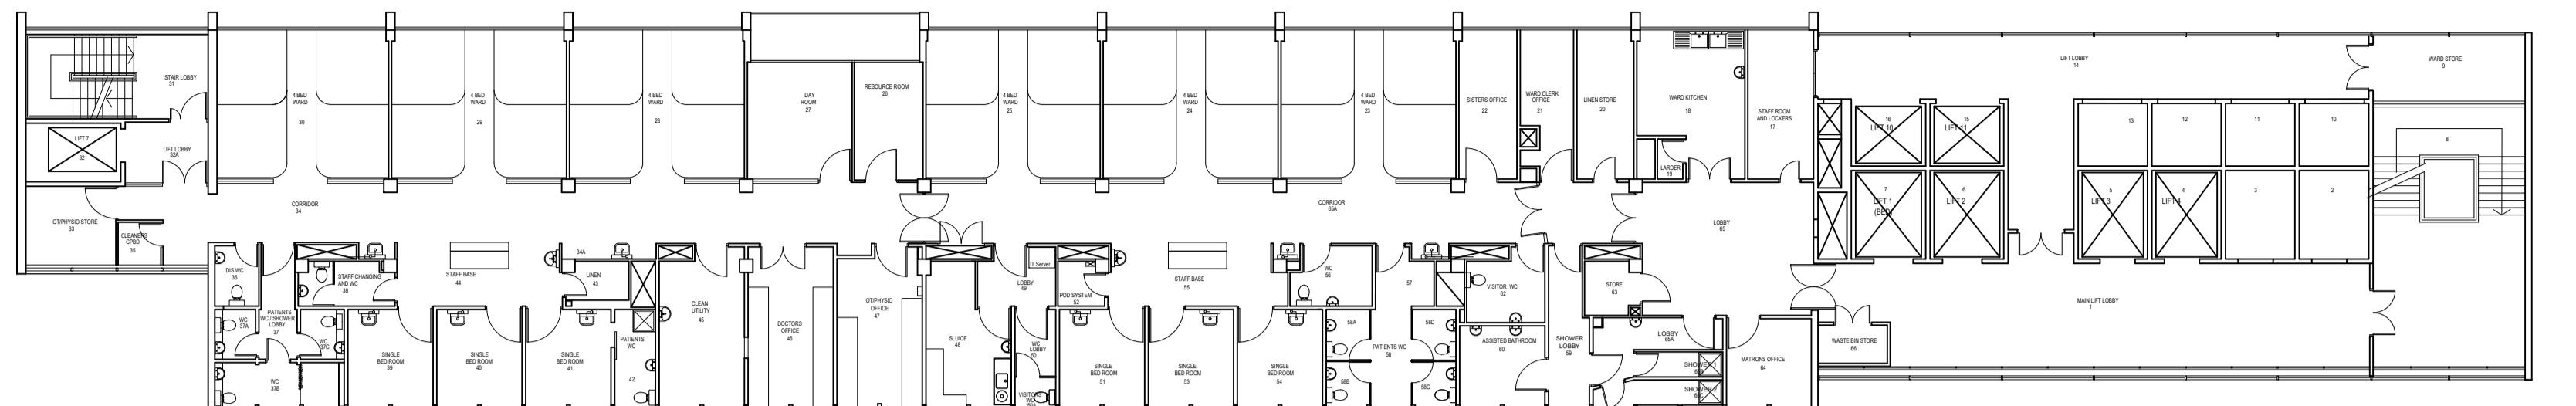

HAYES WARD  
GROSS INT AREA = 1055.2m sq

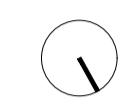


0 2 5 10 m

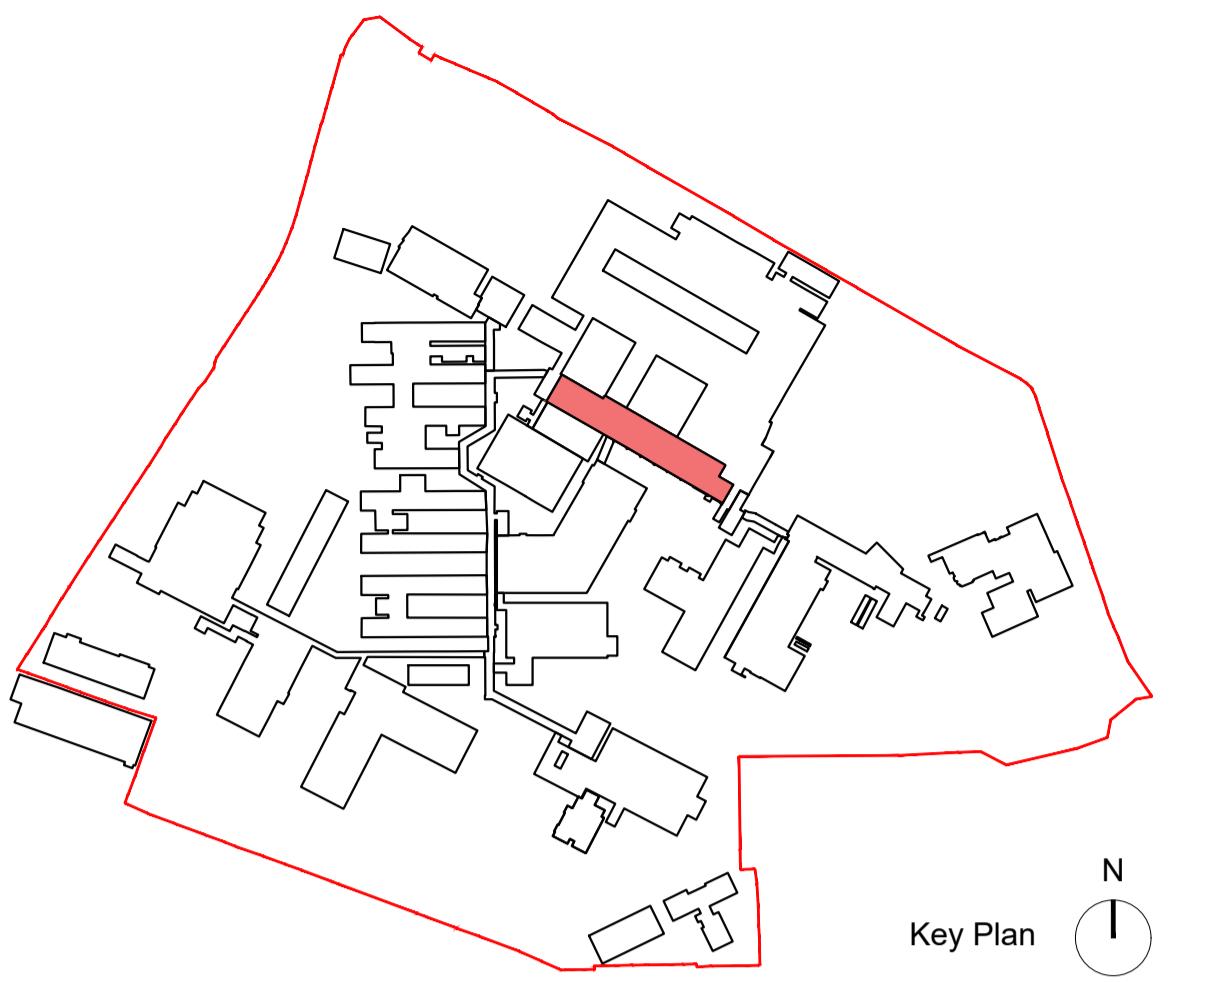

Key Plan



JERSEY WARD  
GROSS INT AREA = 1055.2m sq

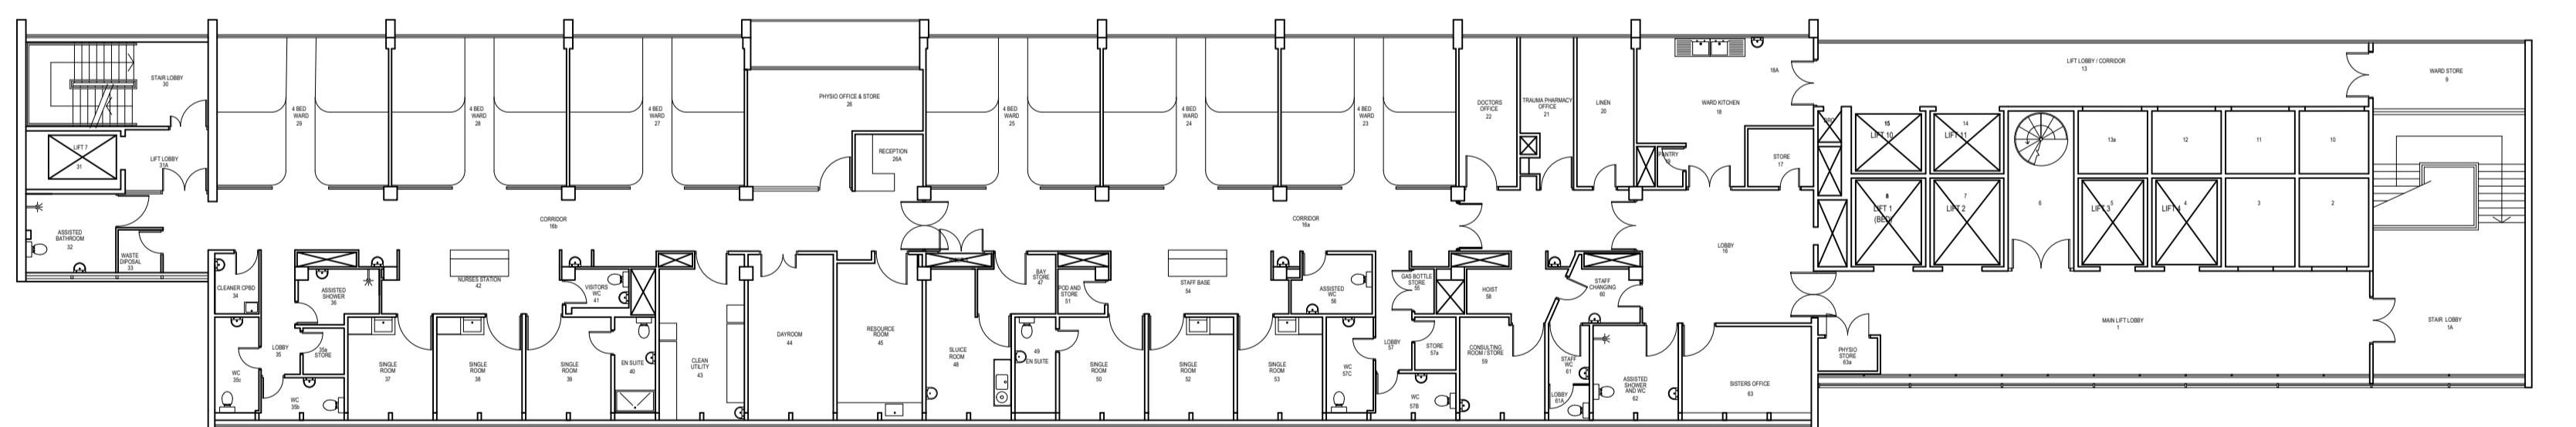

KENNEDY WARD  
GROSS INT AREA = 1055.2m sq

|  |                                    |                         |    |    |  |  |
|--|------------------------------------|-------------------------|----|----|--|--|
| P01  | 21/03/22                           | First Issue             | AB | TB |  |  |
| Rev  | Date                               | Revision Notes          | Dn | Rv |  |  |
| Client / Contractor  |                                    |                         |    |    |  |  |
| <b>NHS</b>   |                                    |                         |    |    |  |  |
| IBI Intelligence Buildings Infrastructure <a href="http://www.ibigroup.com">www.ibigroup.com</a> |                                    |                         |    |    |  |  |
| Project Hillingdon Hospital Redevelopment  |                                    |                         |    |    |  |  |
| Drawing Title EXISTING HOSPITAL PLANS - HAYES, JERSEY AND KENNEDY WARD                           |                                    |                         |    |    |  |  |
| Job Number 126649  | Drawing Originated Date 14/03/2022 | PAS 1192 Status Code S2 |    |    |  |  |
| Scale@A1 1:200   | Purpose FOR PLANNING               |                         |    |    |  |  |
| Drawing Number THHR_01-IBI-WS-ZZ-DR-A-251311   | Revision P01                       |                         |    |    |  |  |

NOTE:

The content of this drawing has been provided by The Hillingdon Hospitals NHS Foundation Trust, therefore IBI Group is not responsible for the accuracy of the content.