


Key Plan


Notes:

- This drawing is copyright.
- Do not scale dimensions from this drawing.
- This drawing is to be read in conjunction with all other relevant drawings
- All discrepancies on this drawing are to be reported to the architect.
- Do not modify any element of this drawing.
- Use drawing only for purpose(s) issued.

The following external model files are included within this drawing:

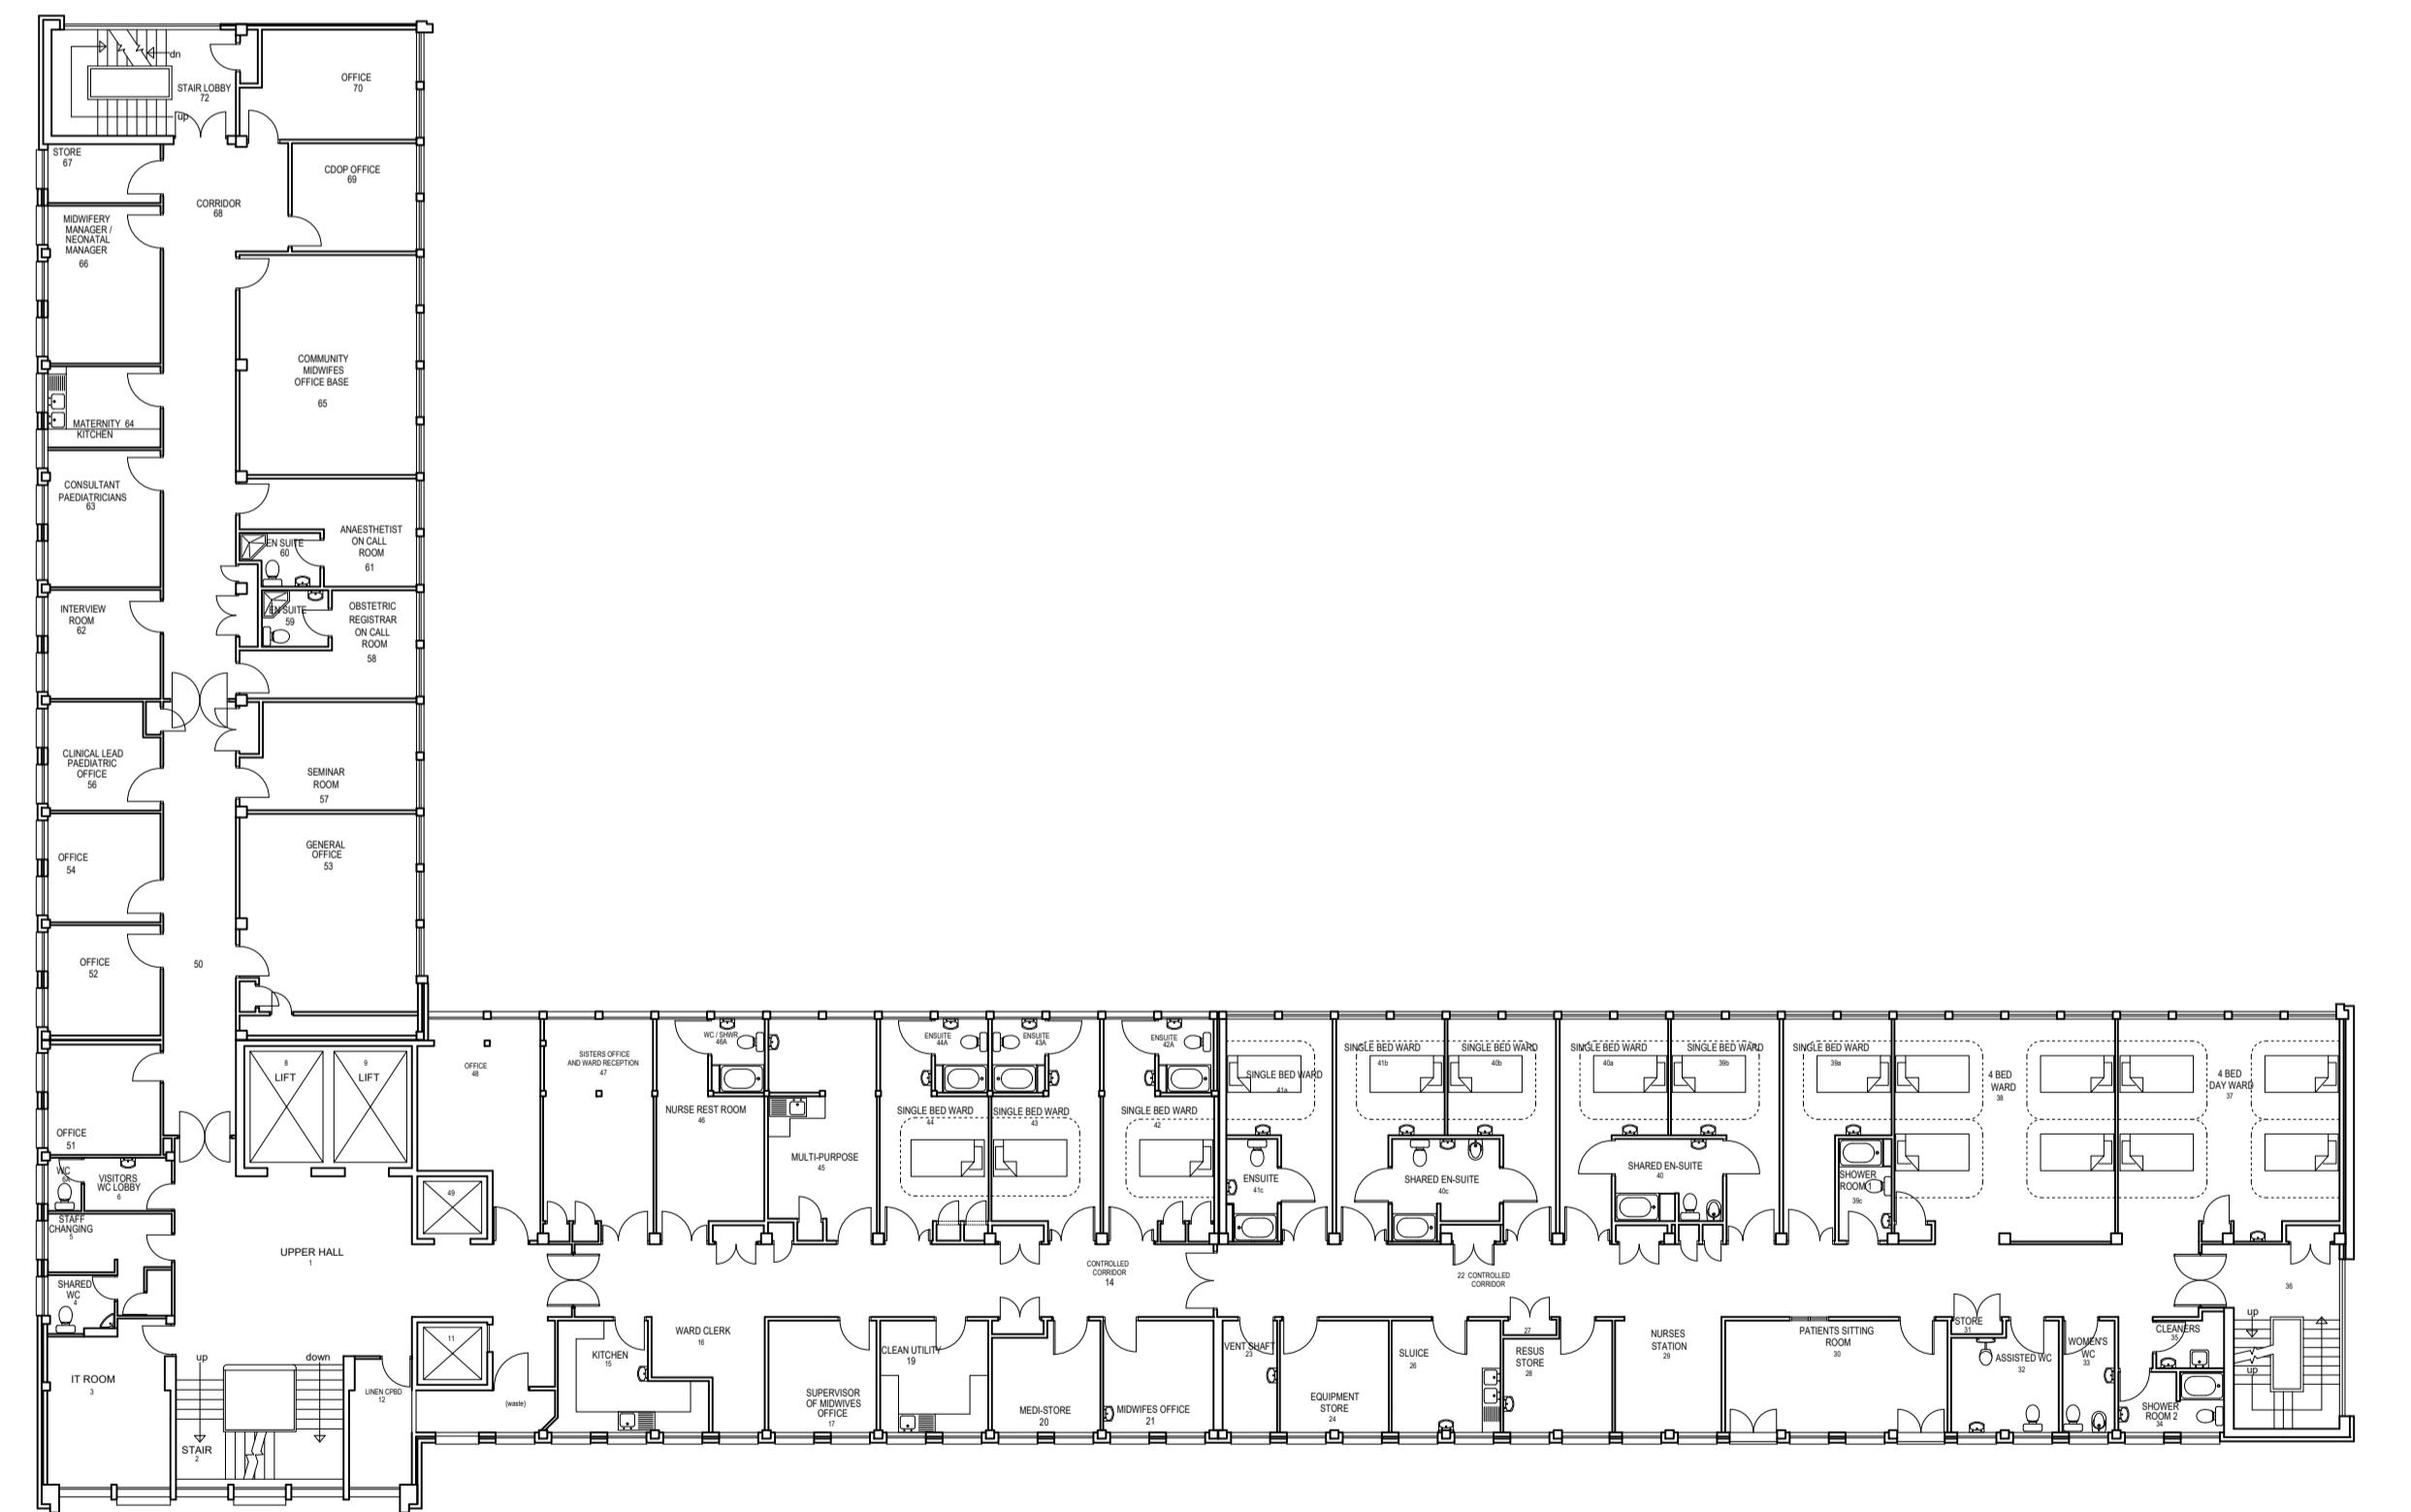

MATERNITY SECOND FLOOR GROSS INT AREA = 988.3m sq

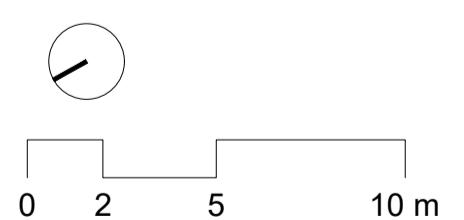

NOTE:
The content of this drawing has been provided by The Hillingdon Hospitals NHS Foundation Trust, therefore IBI Group is not responsible for the accuracy of the content.

P01	21.03.22	First Issue	AB	TB
Rev	Date	Revision Notes	Dn	Rv
Client / Contractor				
				
				
Intelligence Buildings Infrastructure				
www.ibigroup.com				

Drawing Title
**EXISTING HOSPITAL PLANS - MATERNITY
SECOND FLOOR**

Job Number 126649	Drawing Originated Date 14/03/2022	PAS 1192 Status Code S2
Scale@A1 1:200	Purpose FOR PLANNING	
Drawing Number THHR_01-IBI-WS-02-DR-A-251314	Revision P01	